
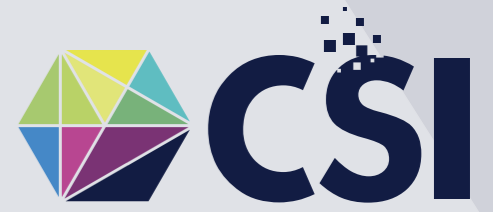
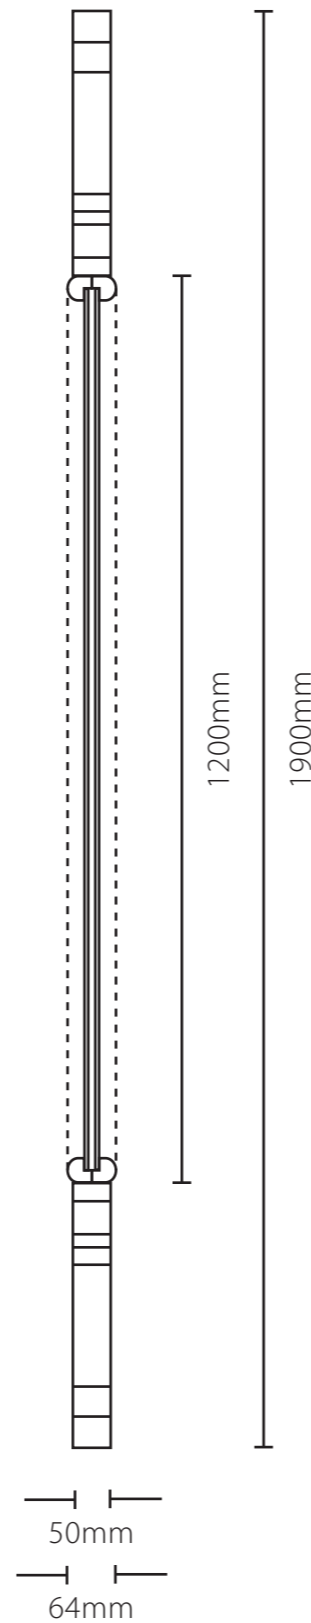


Scale : 1:10 @ A3

Item A. 1no. Refurbish existing wooden pictorial and bracket.
Painted F&B Slipper Satin with applied lettering and logo.
Using existing spot lighting.

G/CI - 3670mm D - 64mm

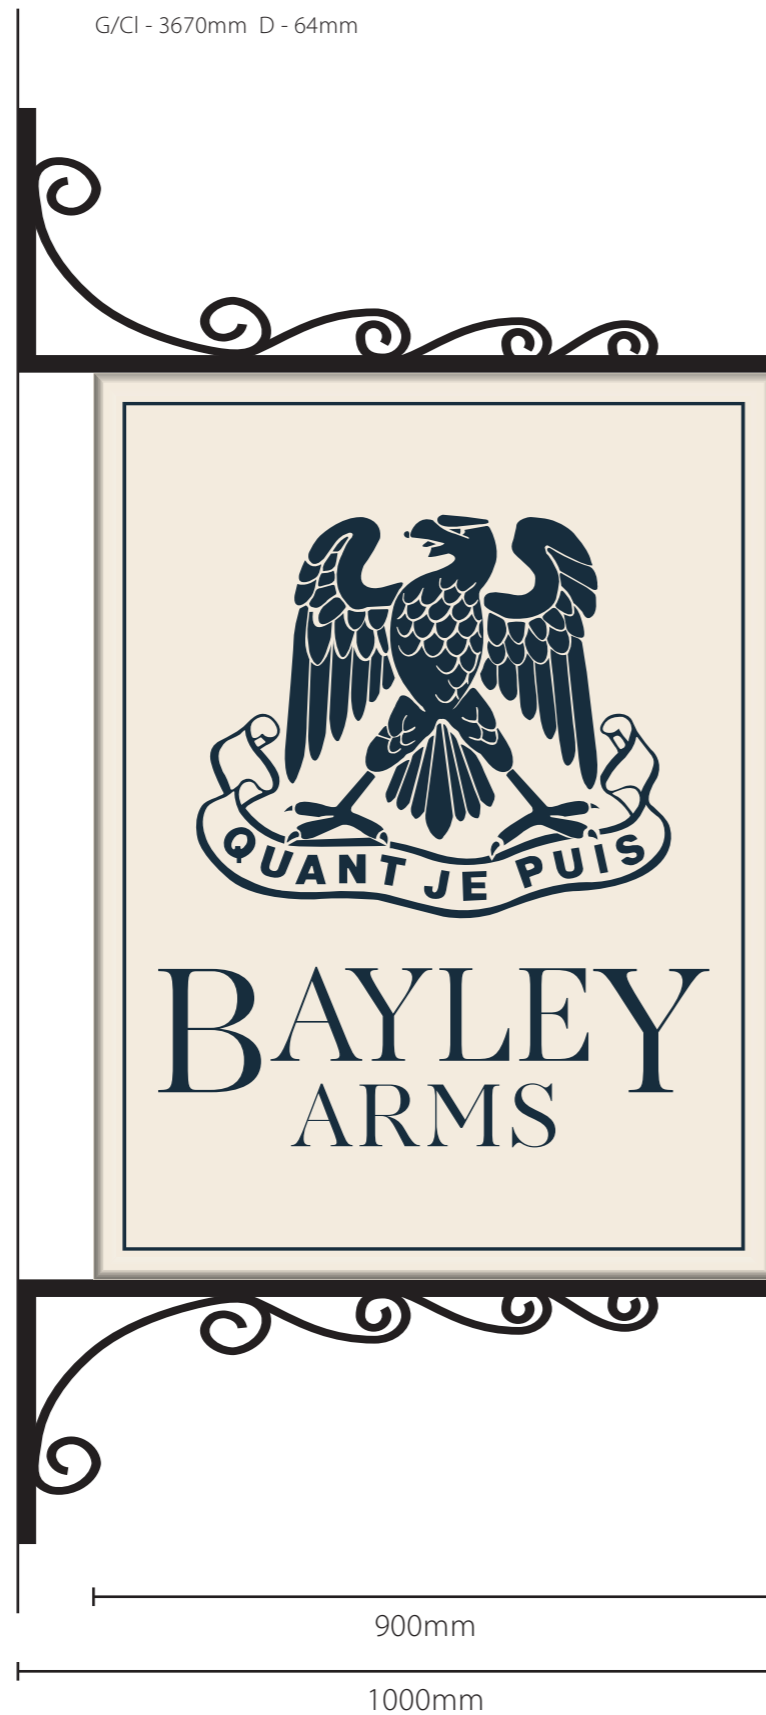

SPECIALIST SIGNAGE CONTRACTORS

UNIT 14
CREAMERY INDUSTRIAL ESTATE
BARNACRE, PRESTON
LANCASHIRE
PR3 1GD
01995 604122
Enquiries@csisigns.co.uk

The designs, illustrations, and photography is the property of CSI Ltd. The contents are confidential, any form of reproduction, copying disclosure, modification or distribution without prior written consent is strictly prohibited.

Please note all colours shown are representative only and will not match sign products exactly. Please note paint codes and pantone codes where indicated.

Visuals shown are artists impressions only and must not be taken as an exact representation of the completed signage on site.

Project: Bayley Arms, Hurst Green

Drawn By: K.D

Drawing No: CSI 006 K A

Date: 09/06/2022

Revision: 4



F&B
Slipper Satin

Building
Signage
Vinyls



RAL
7044

Fascia boards



F&B
Hague Blue

Letters
Vinyls
Signwriting

