


East Facing Elevation


South Facing Elevation

North Facing Elevation


Material Specification:
 Wall,
 To boundary side 225 solid concrete block.
 To 3 sides, structural timber frame clad externally with Larch horizontal cladding boards.
 Roof,
 Slate effect steel composite panel sheeting, colour slate blue.
 Doors and windows UPVC colour light oak.
 Gutters,
 125 Black UPVC. gutter and pipe to ground.
 External Stairs,
 Powder coated steel framework.

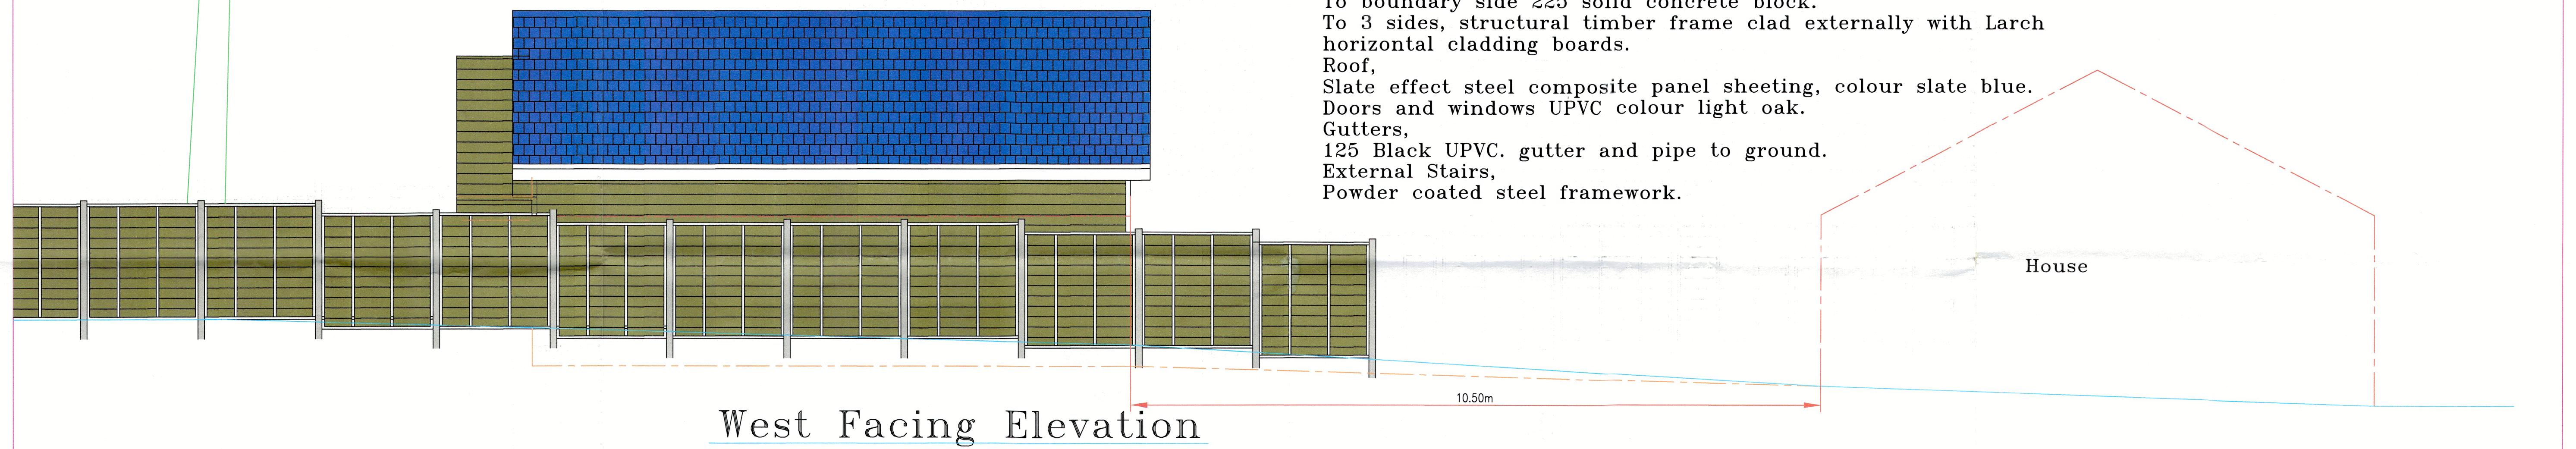


West Facing Elevation

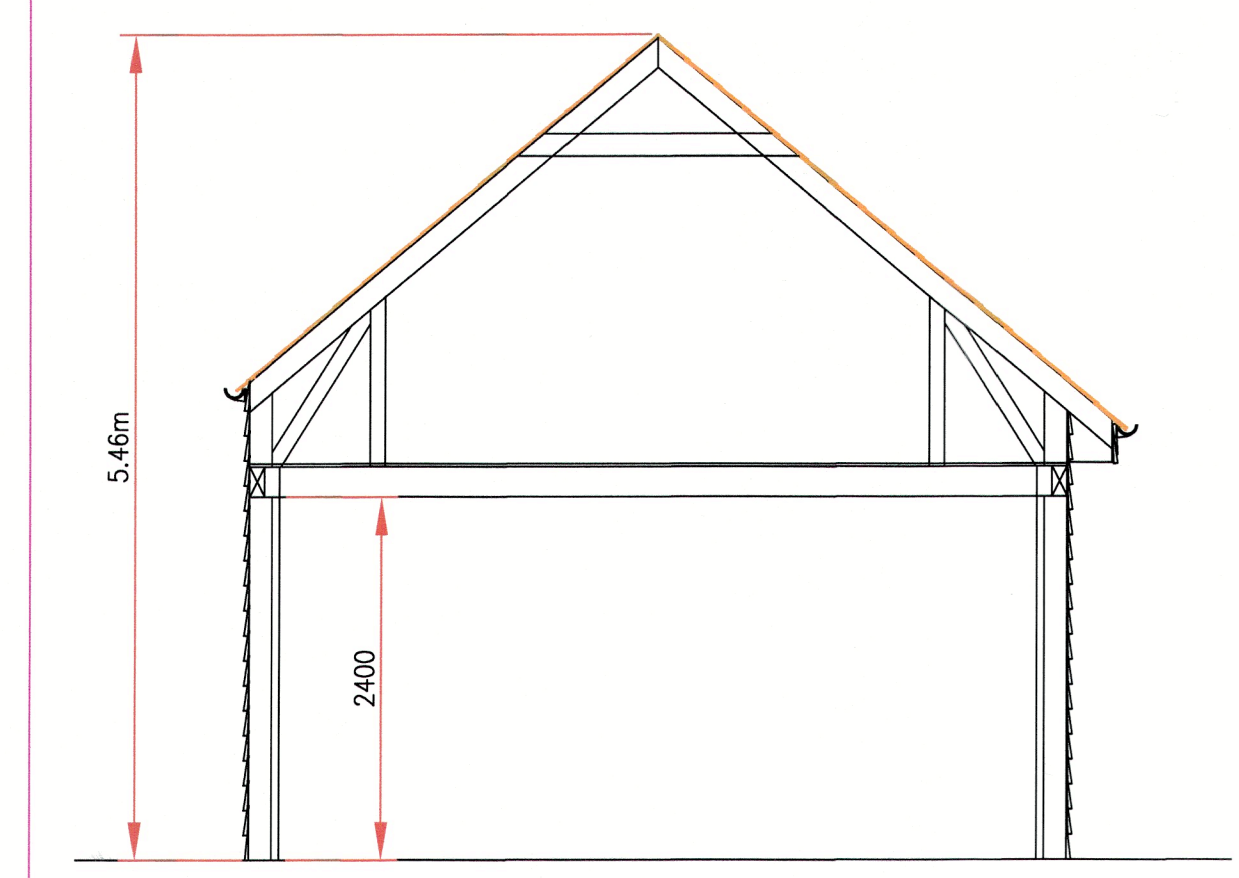


Section

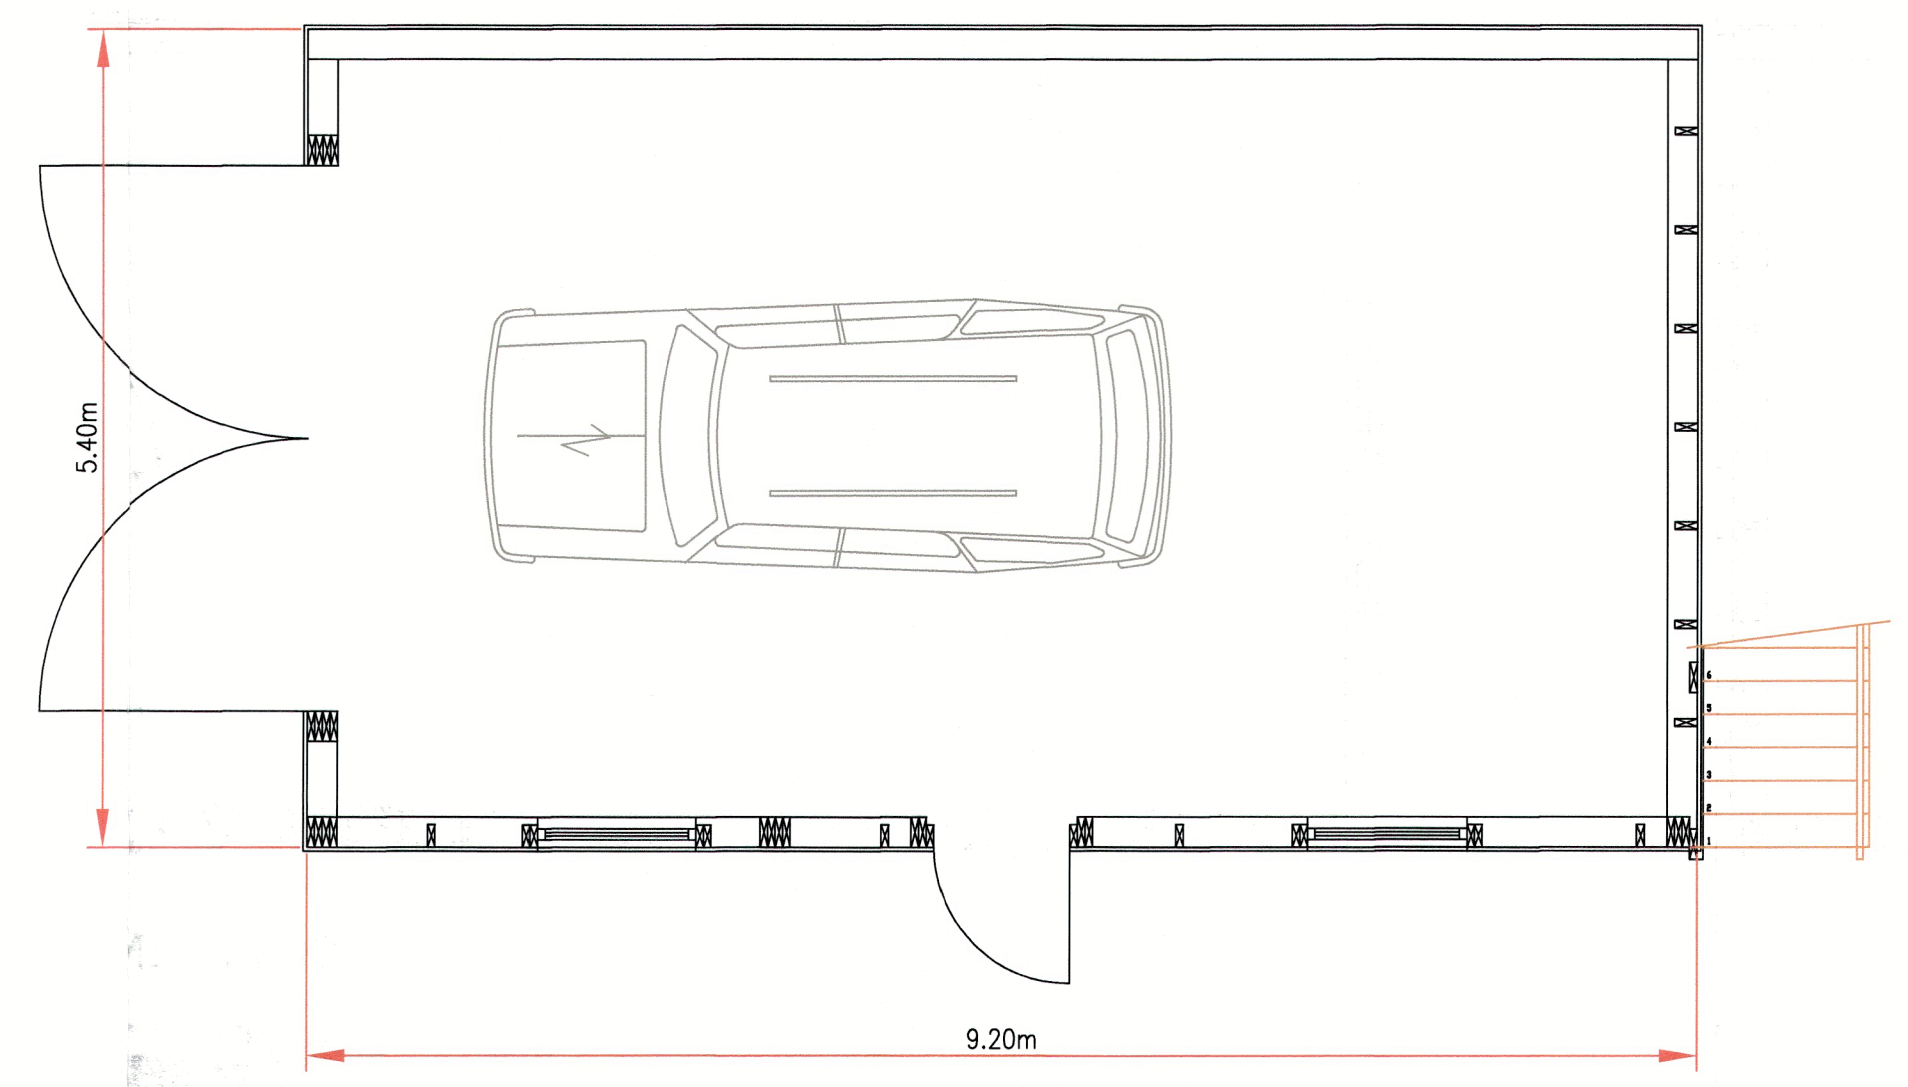

Ground Floor Layout

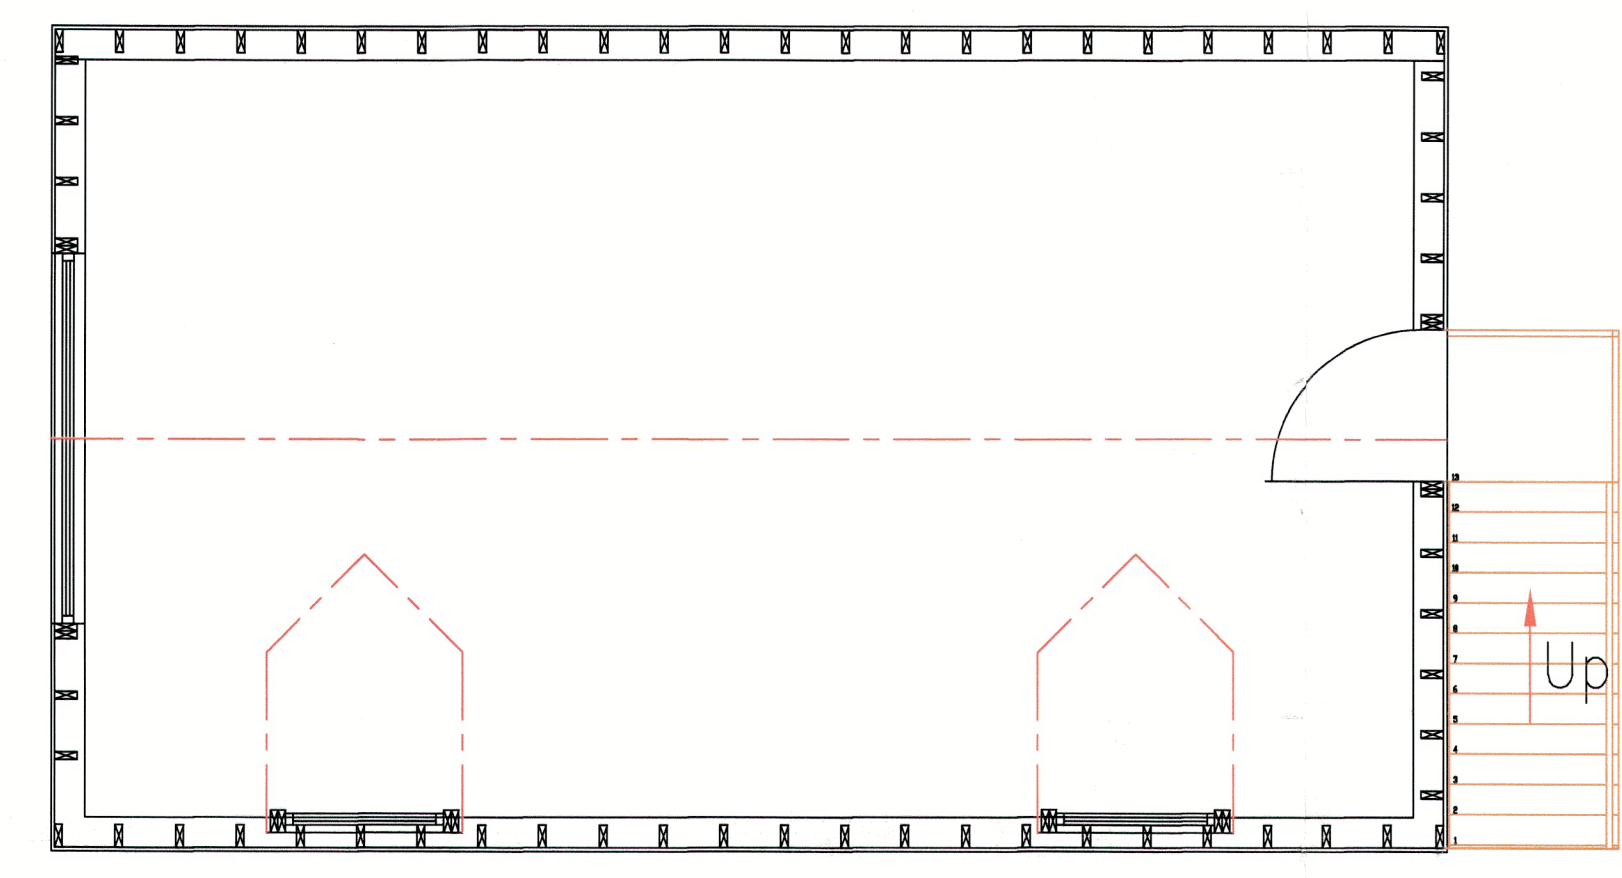

First Floor Layout

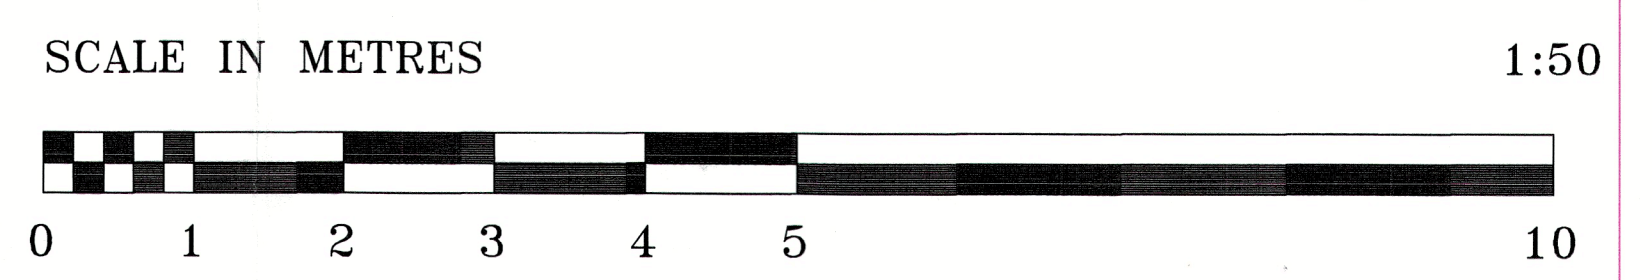

TITLE
Proposed Elevations And Layout For A Single Storey Garage With Mezzanine Storage And Garden Room.

Plans prepared for:
 Mr. & Mrs. P.H. Marsden.
 Kemple Side.
 Clitheroe Road.
 Knowle Green.
 Preston.
 PR3 2YS.

Scale	Reference
1:50 & as shown	
Date	
June 2023	