



Block Plan Scale 1:500

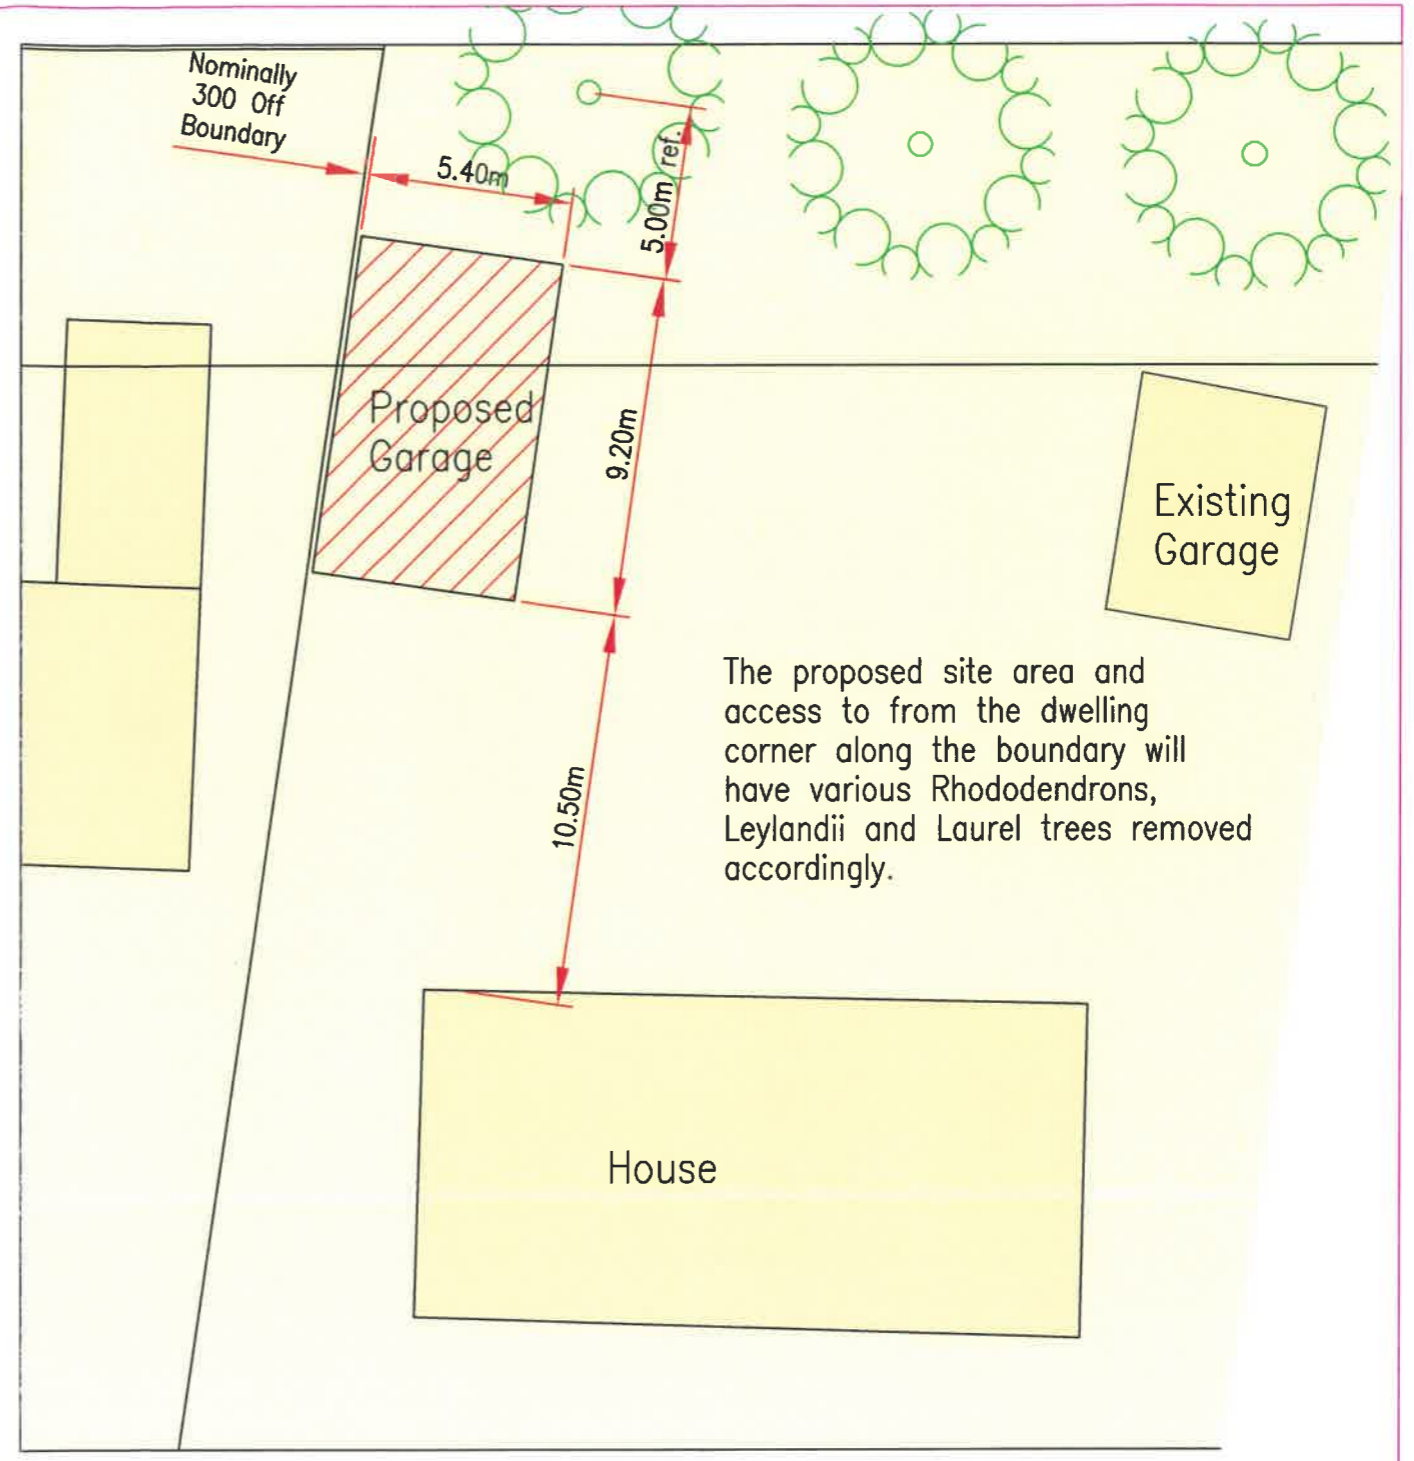

Layout Scale 1:200

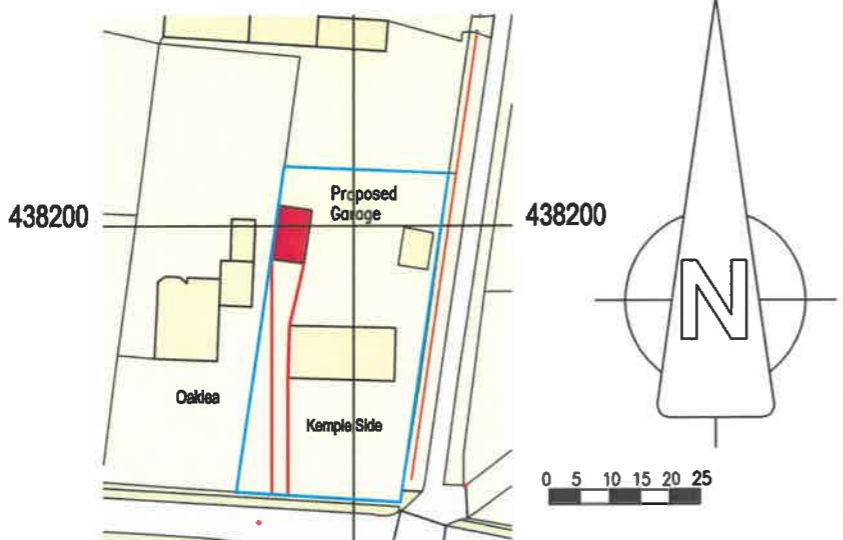

(c) Crown Copyright and Database Rights 2022 OS 100060020

OS Map Scale 1:1250

Kemple Side.
Clitheroe Road.
Knowle Green.
Preston.
PR3 2YS.

Plot Scale 1:1250 @ A3 Paper Size

TITLE		
DRG.No.	SCALE; 1:1250	DATE. June 2023