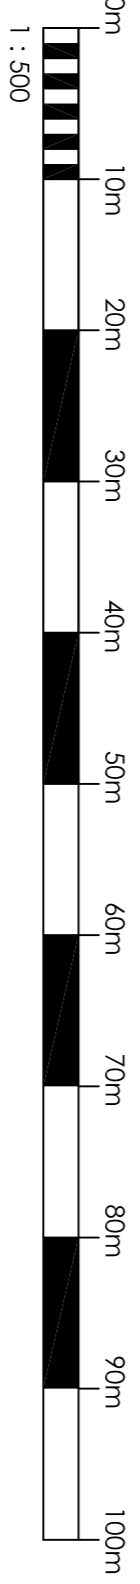


general notes:
do not scale the drawing.
all dimensions to be checked on site prior to commencement of work and any discrepancy shall be immediately reported and resolved prior to work commencing
this drawing is to be read in conjunction with all relevant drawings and specifications relating to the job whether or not indicated on the drawing.
copyright reserved to mck associates ltd and this drawing may not be used or reproduced without prior written consent.

Plot numbers to units refer to detail house type plans numbered 08/107 XXXXXXXX

Proposed levels indicated are provisional only and subject to final site check prior to construction.

Existing levels and boundaries are based on Topographical Survey information prepared by Survey Operations Limited, and dated May 2008.

[illegible]

United Utilities

mck associates limited

burnaby villa ■ 49 waiting street road ■ fulwood ■ Preston ■ PR2 5BP
 url: 01772 774510 fax: 01772 774511 mck@mckassociates.co.uk

Proposed Residential Development Chapel Hill, Longridge

Drawing the

Site Layout Plan as Proposed FLOOR LEVELS AS PROPOSED

Drawn:

PLANNING

17