



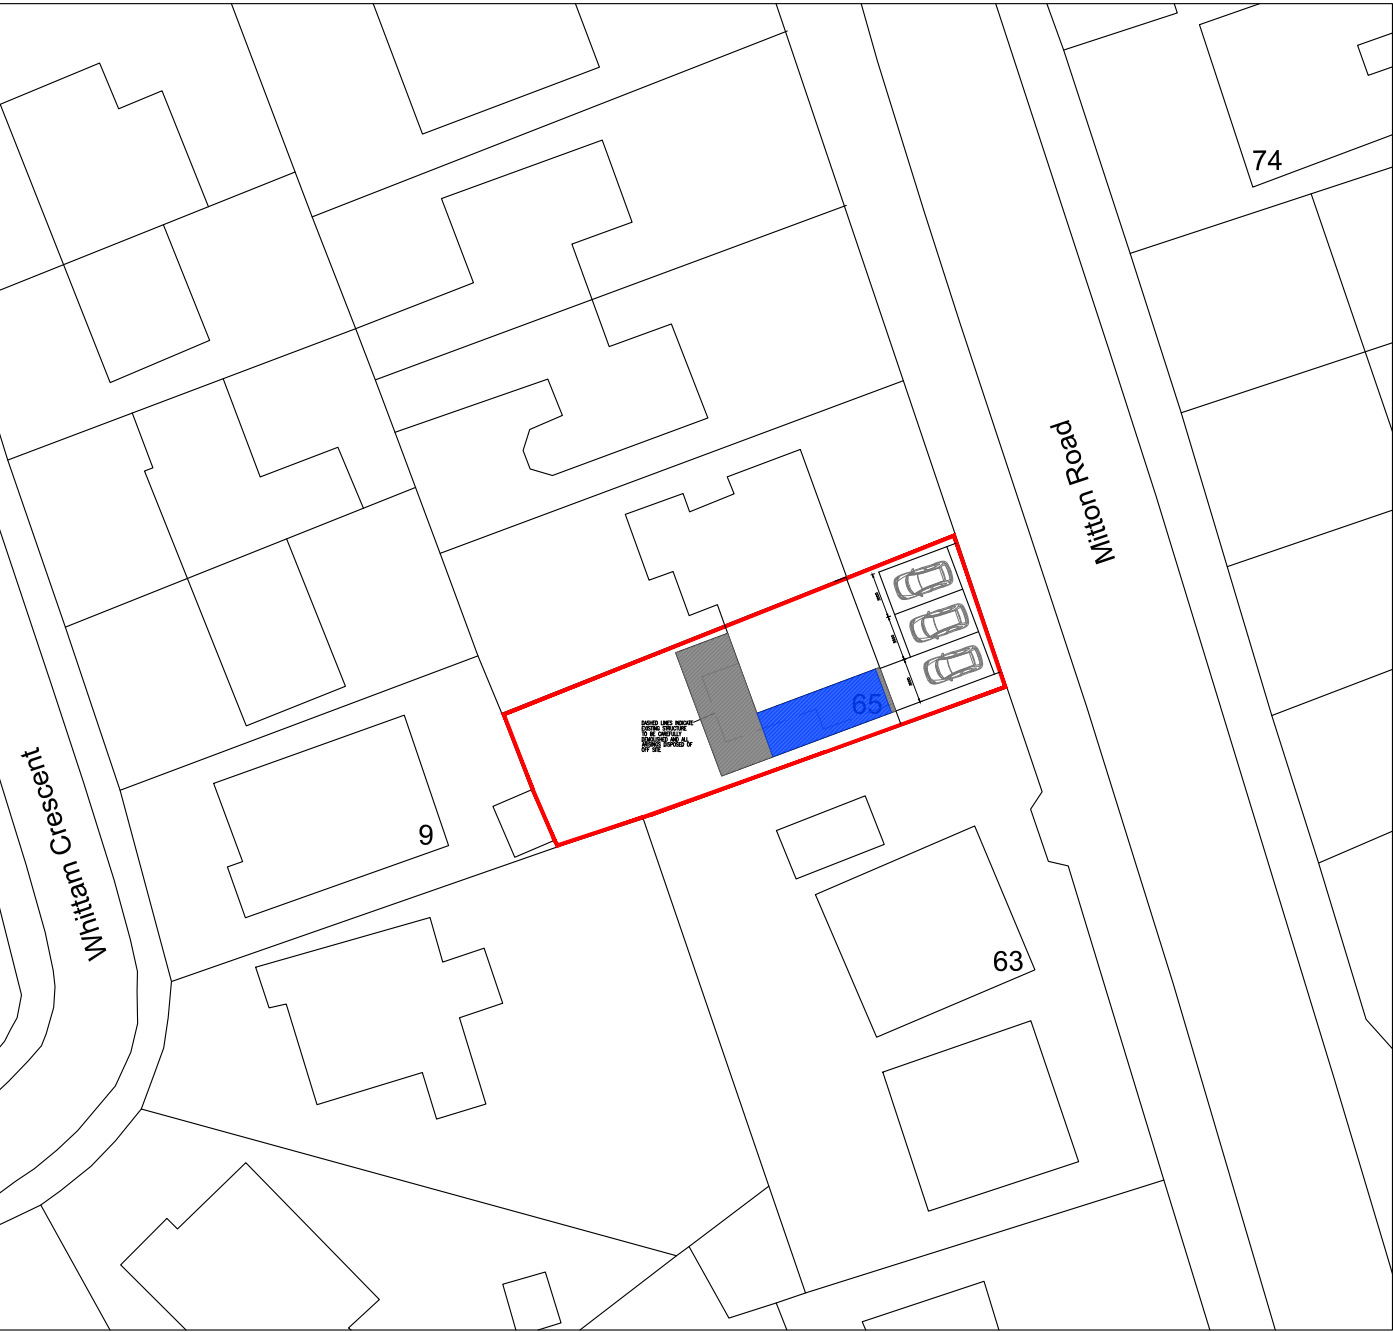

Site Boundary

Proposed two storey extension

Proposed single storey extension

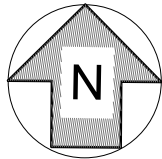

1 : 500

Rev. B - Off road car parking spaces enlarged and setback from footpath, planner request - P.E. - 02/11/2023
Rev. A - Off road car parking spaces indicated, planner request - P.E. - 08/09/2023

Rev.	Description	By	Date
Project Mr Wilson 65, Mitton Road Whalley, Clitheroe Lancashire BB7 9RY		Drawing Title Proposed Block Plan	
		Drawing No. Wilson/04	Rev. B
1. Figured dimensions to be followed in preference to scale. 2. All dimensions to be checked on site prior to the commencement of any work. Any discrepancies to be reported immediately & resolved prior to work commencing 3. This drawing is the copyright of Mr Paul Erskine and may not be copied or used without prior consent		Drawn by P.E.	Scale 1:500@A4 Date May '23