
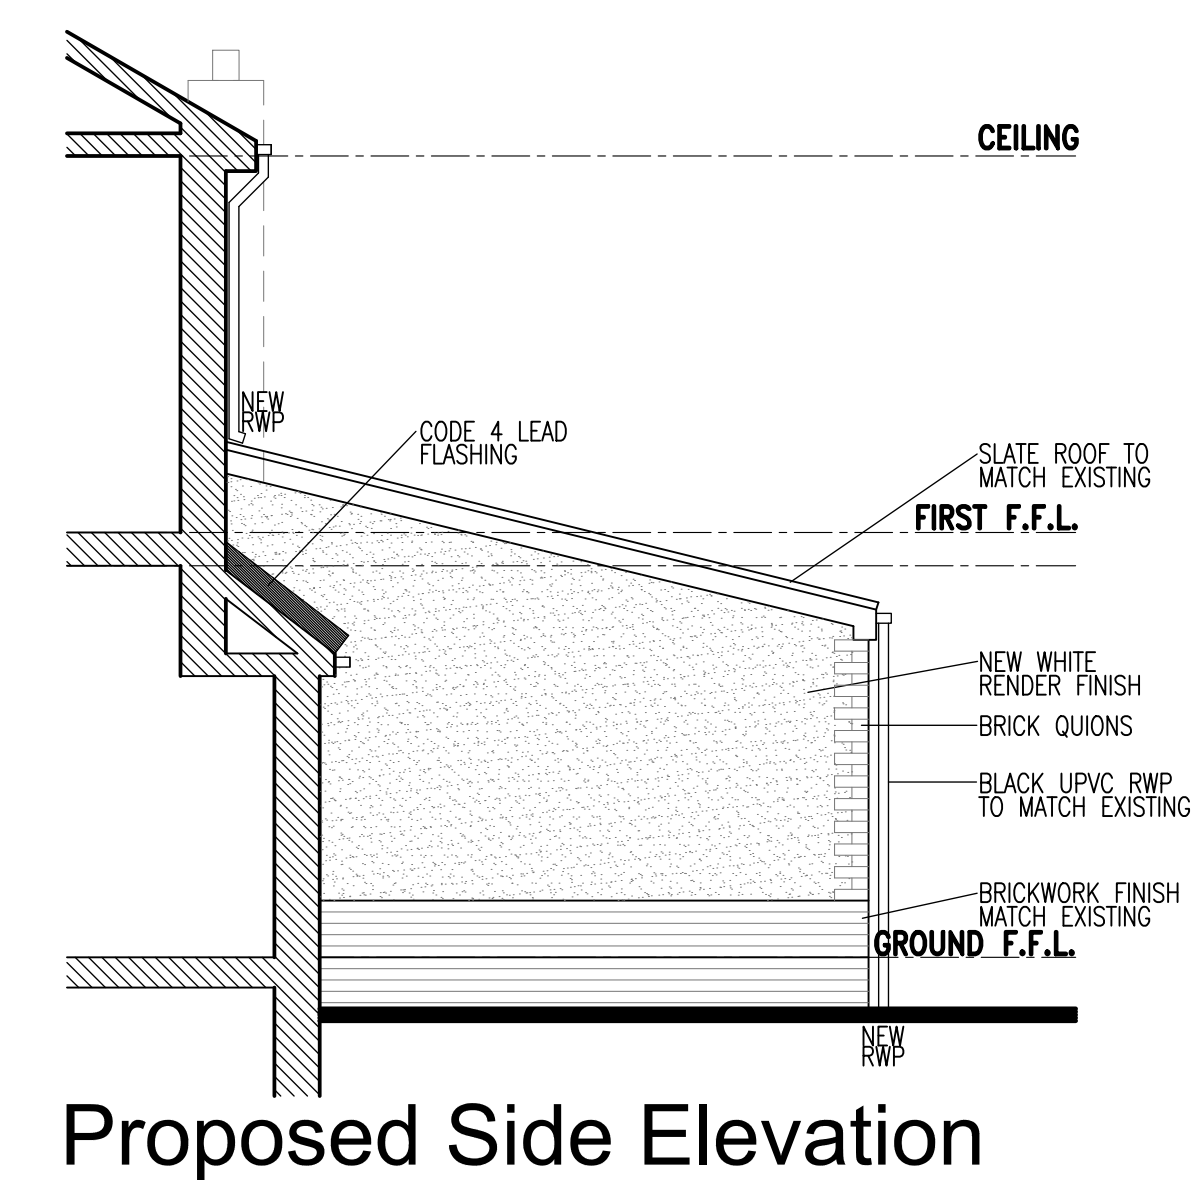
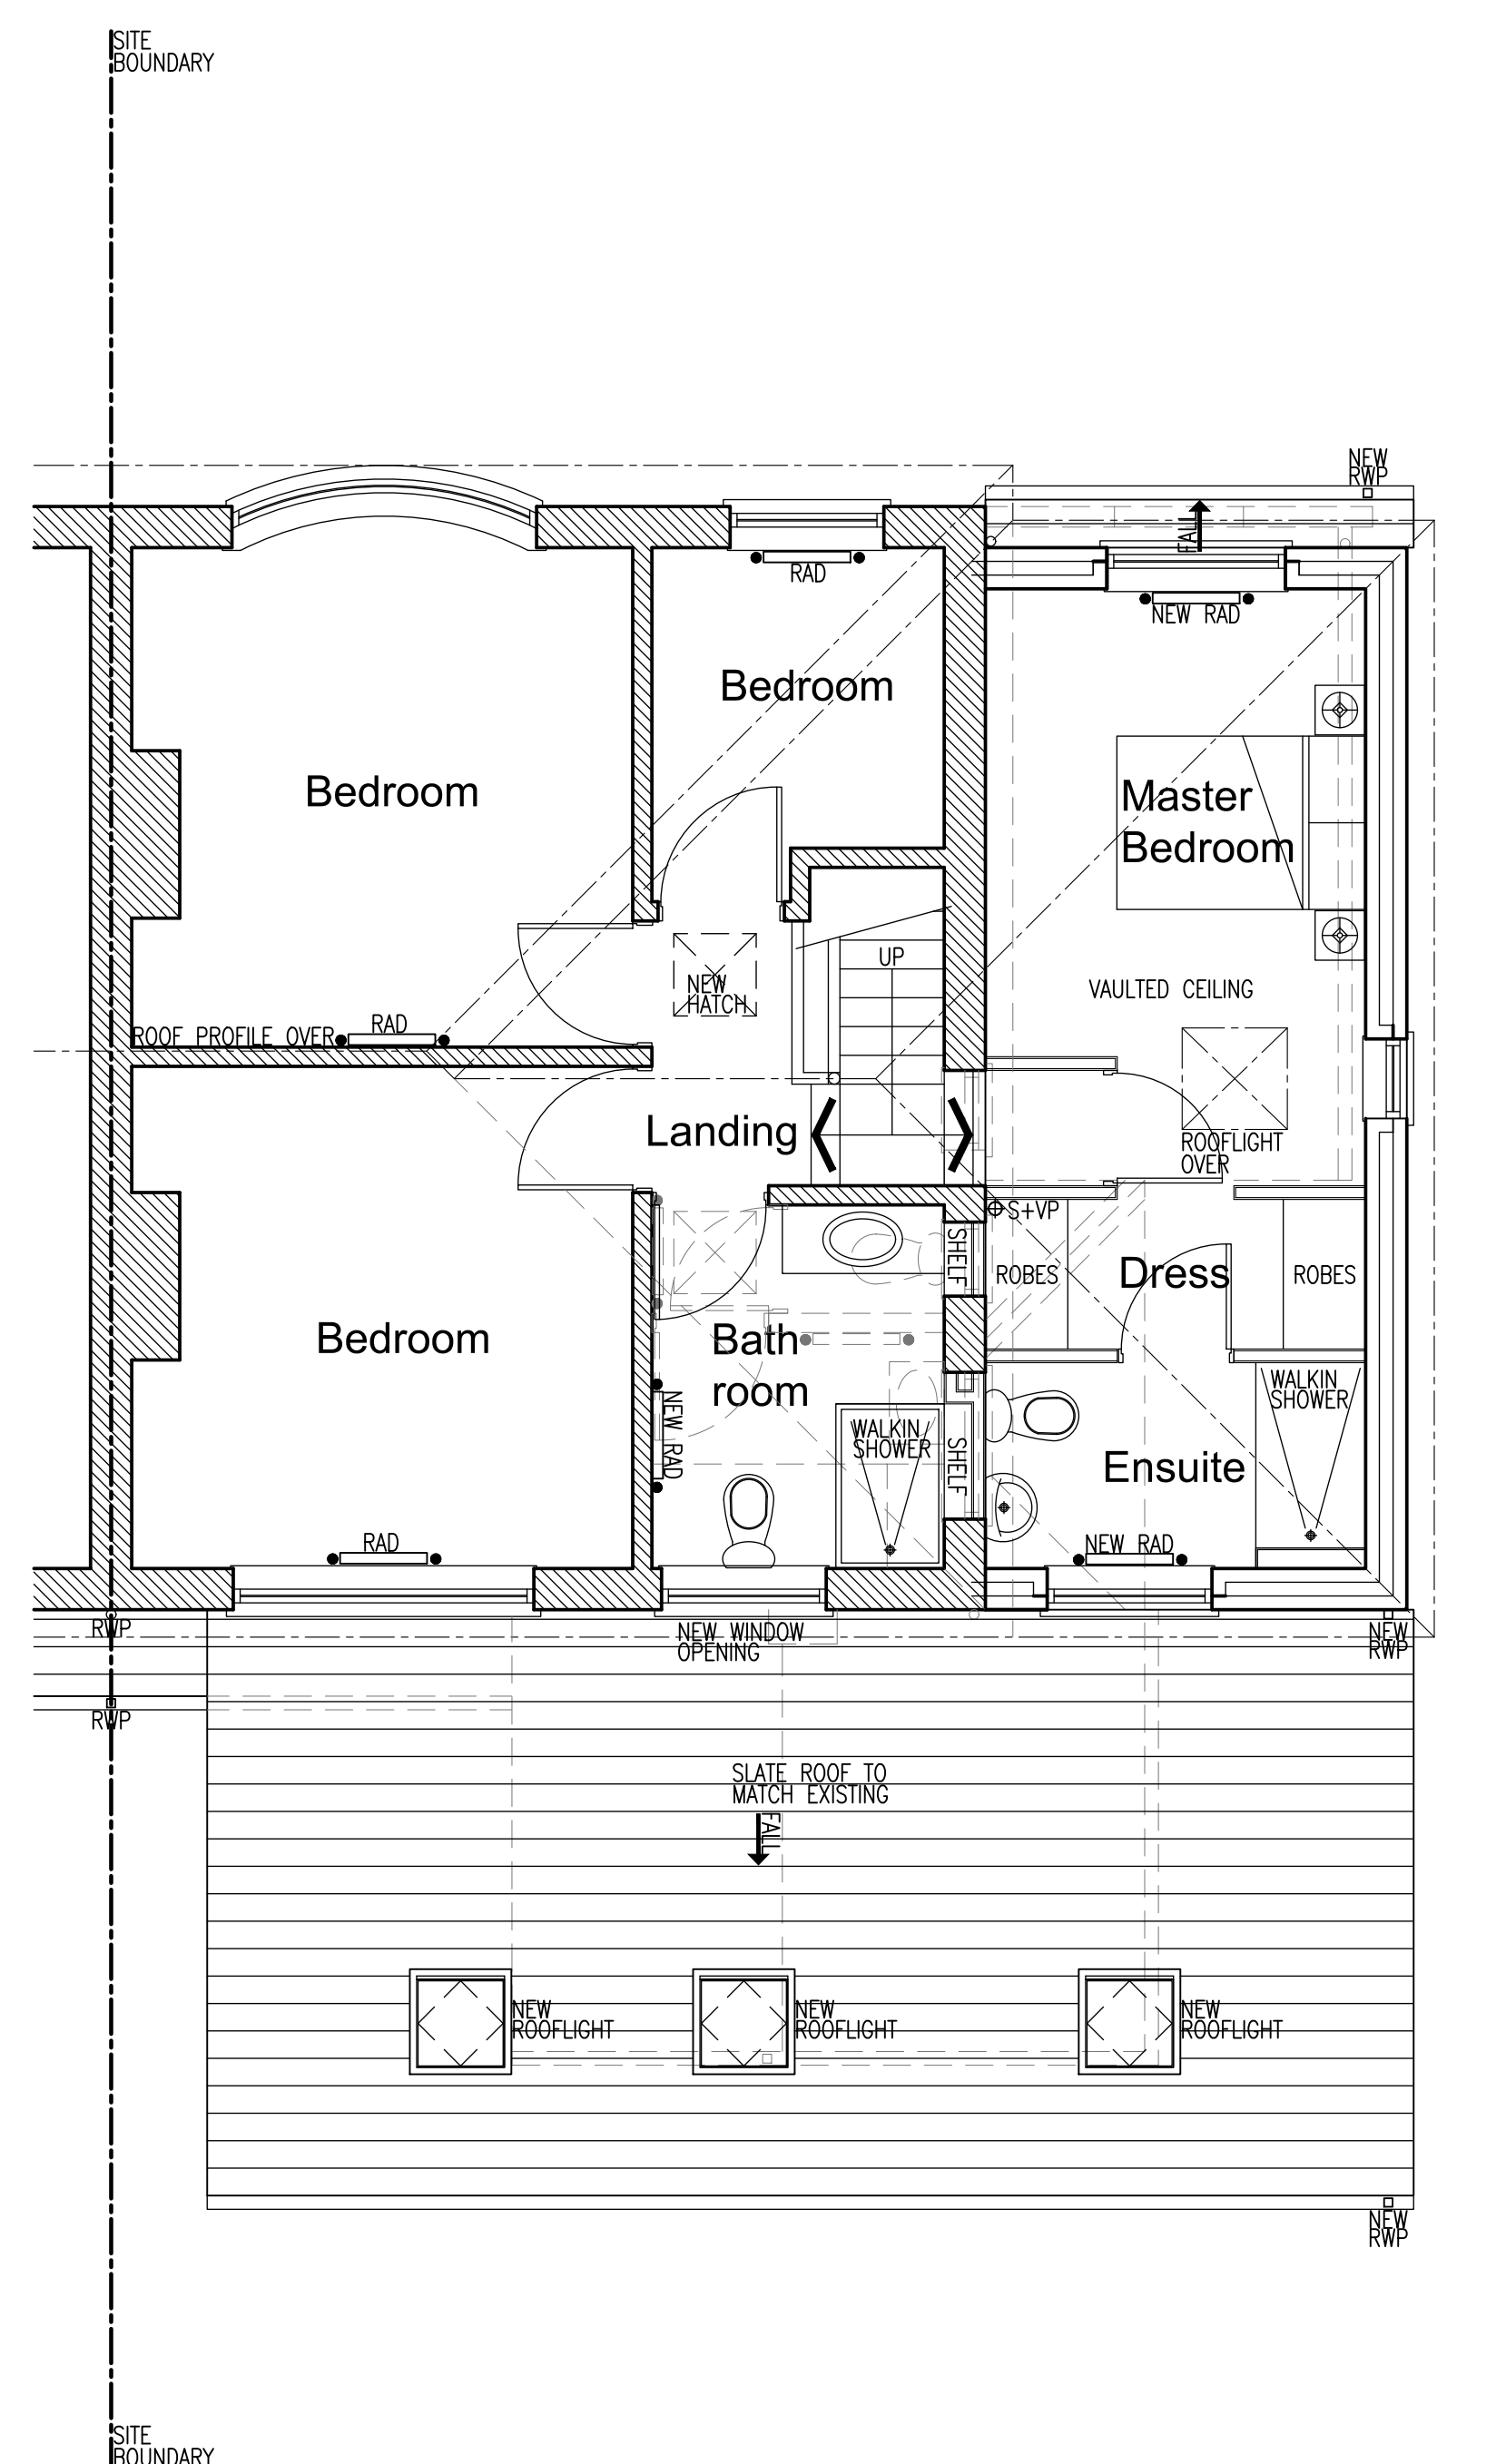
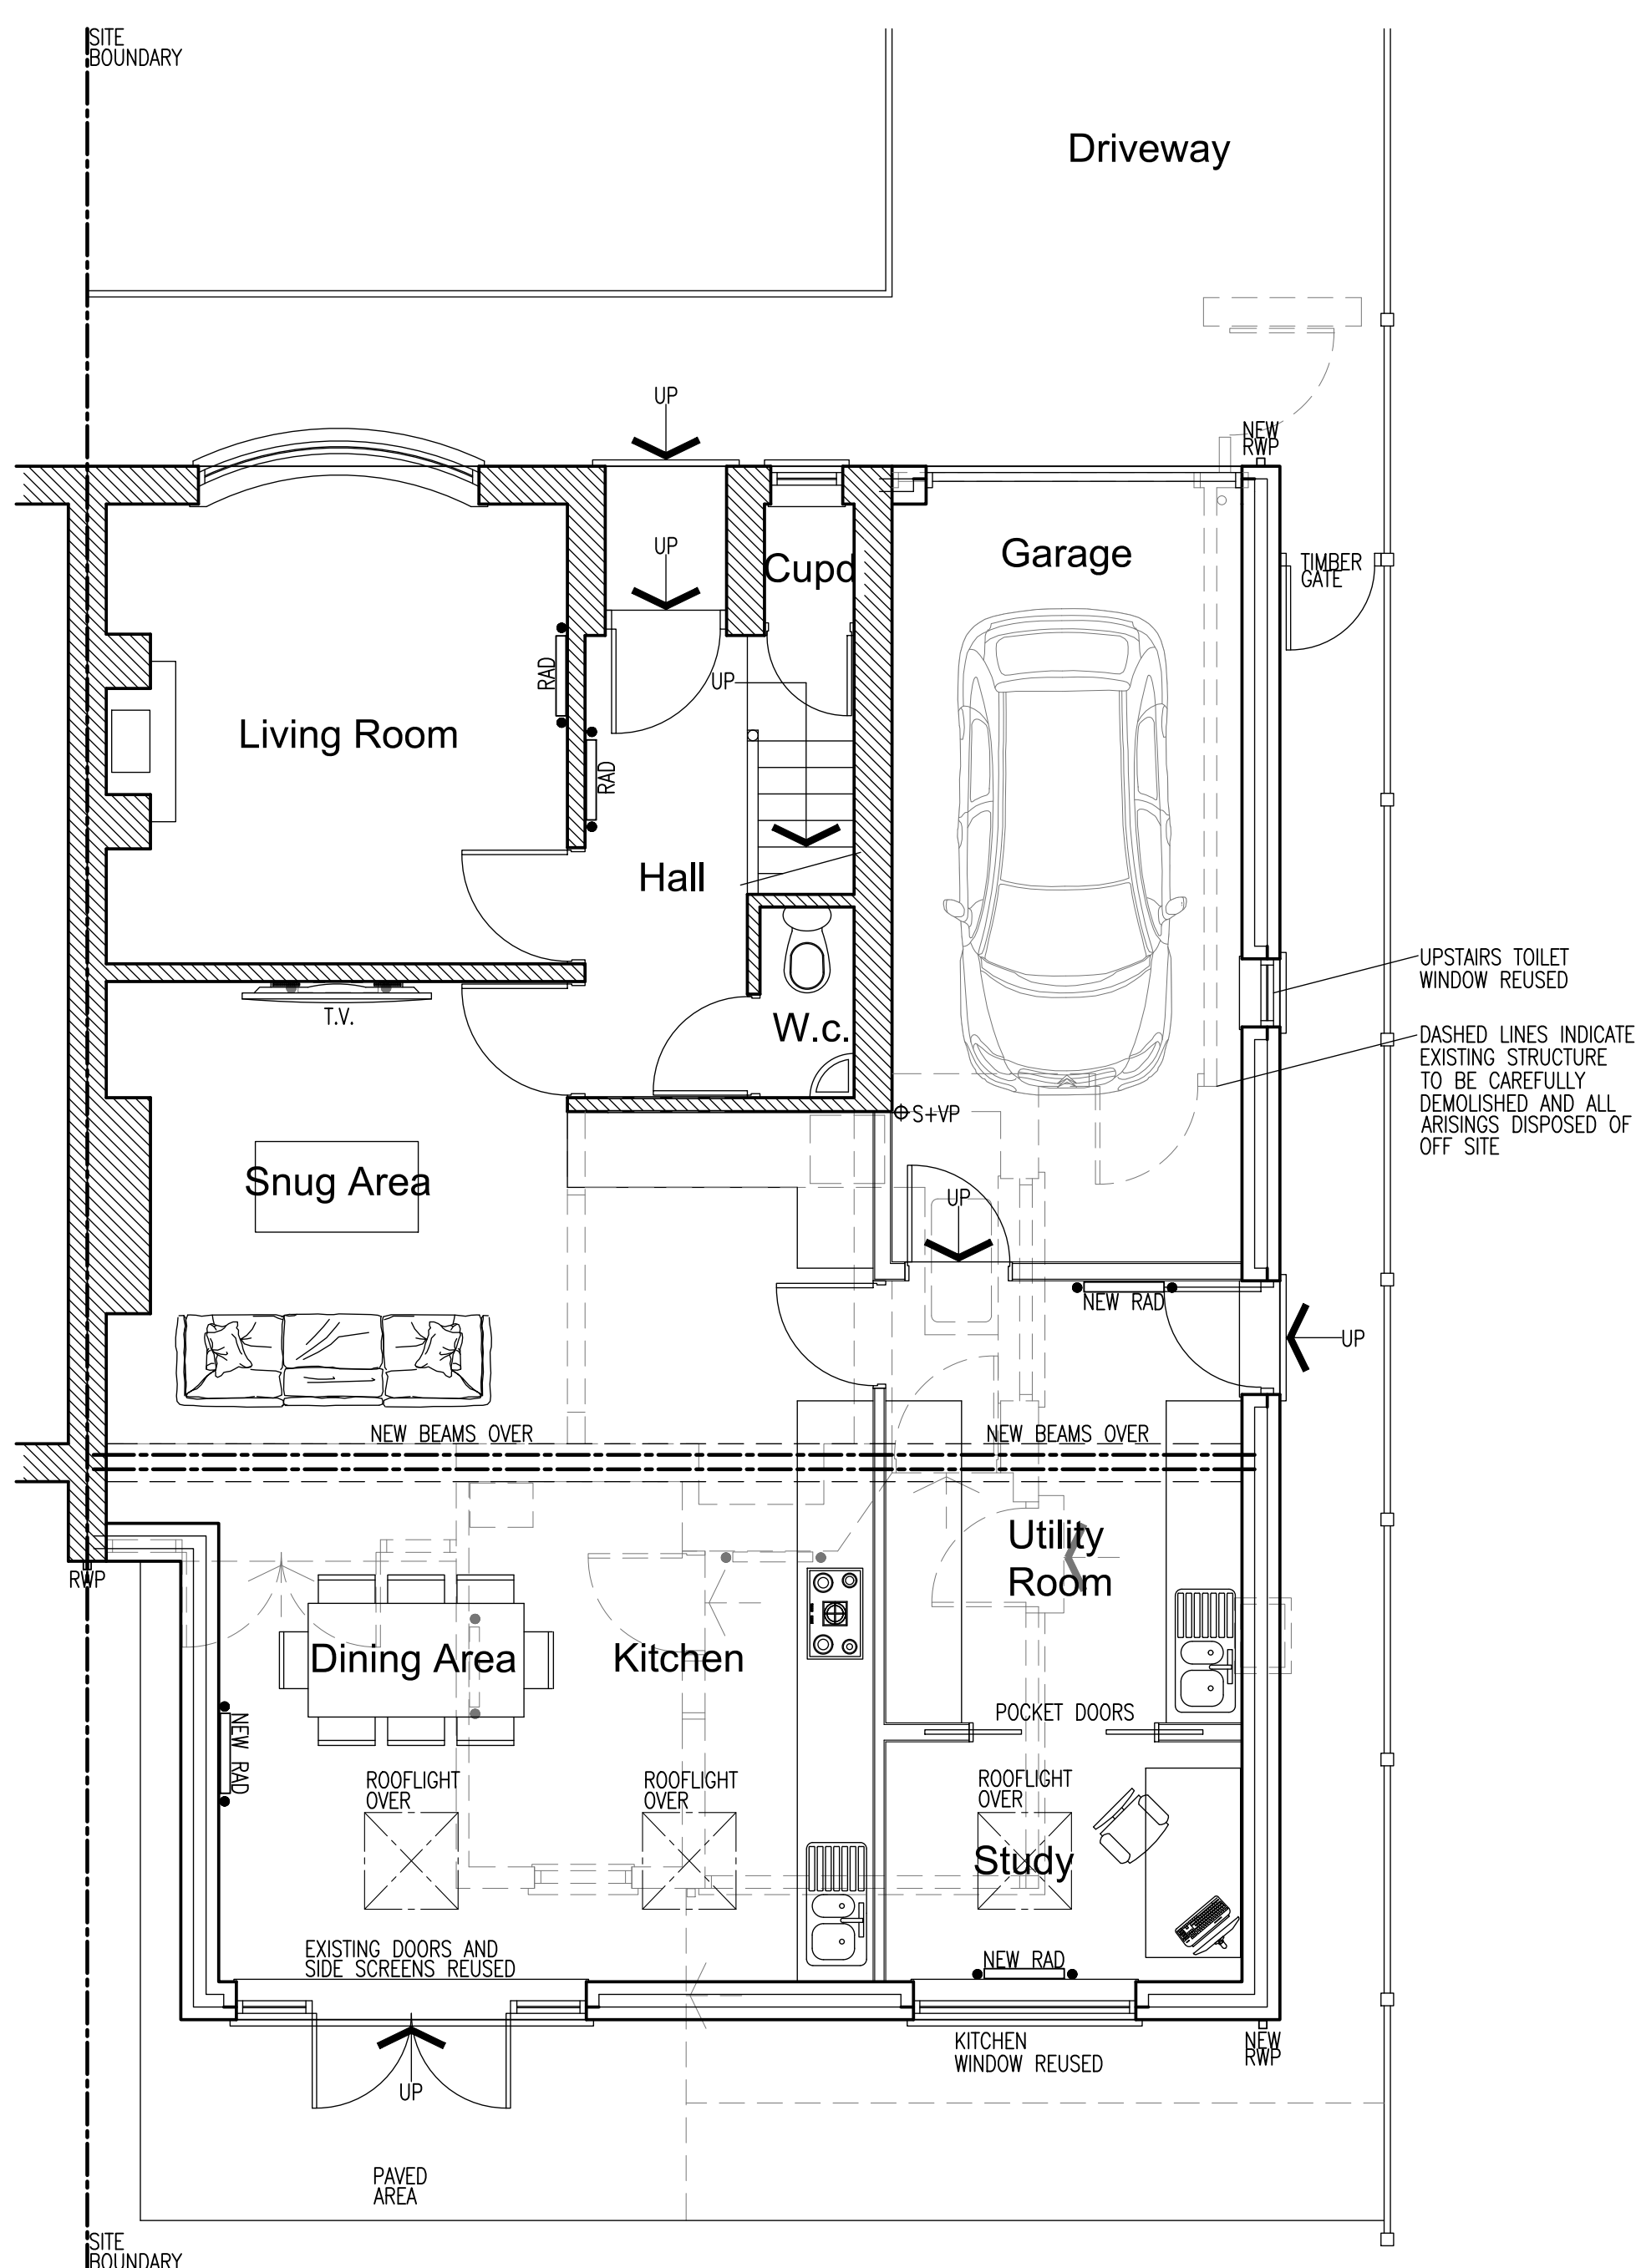
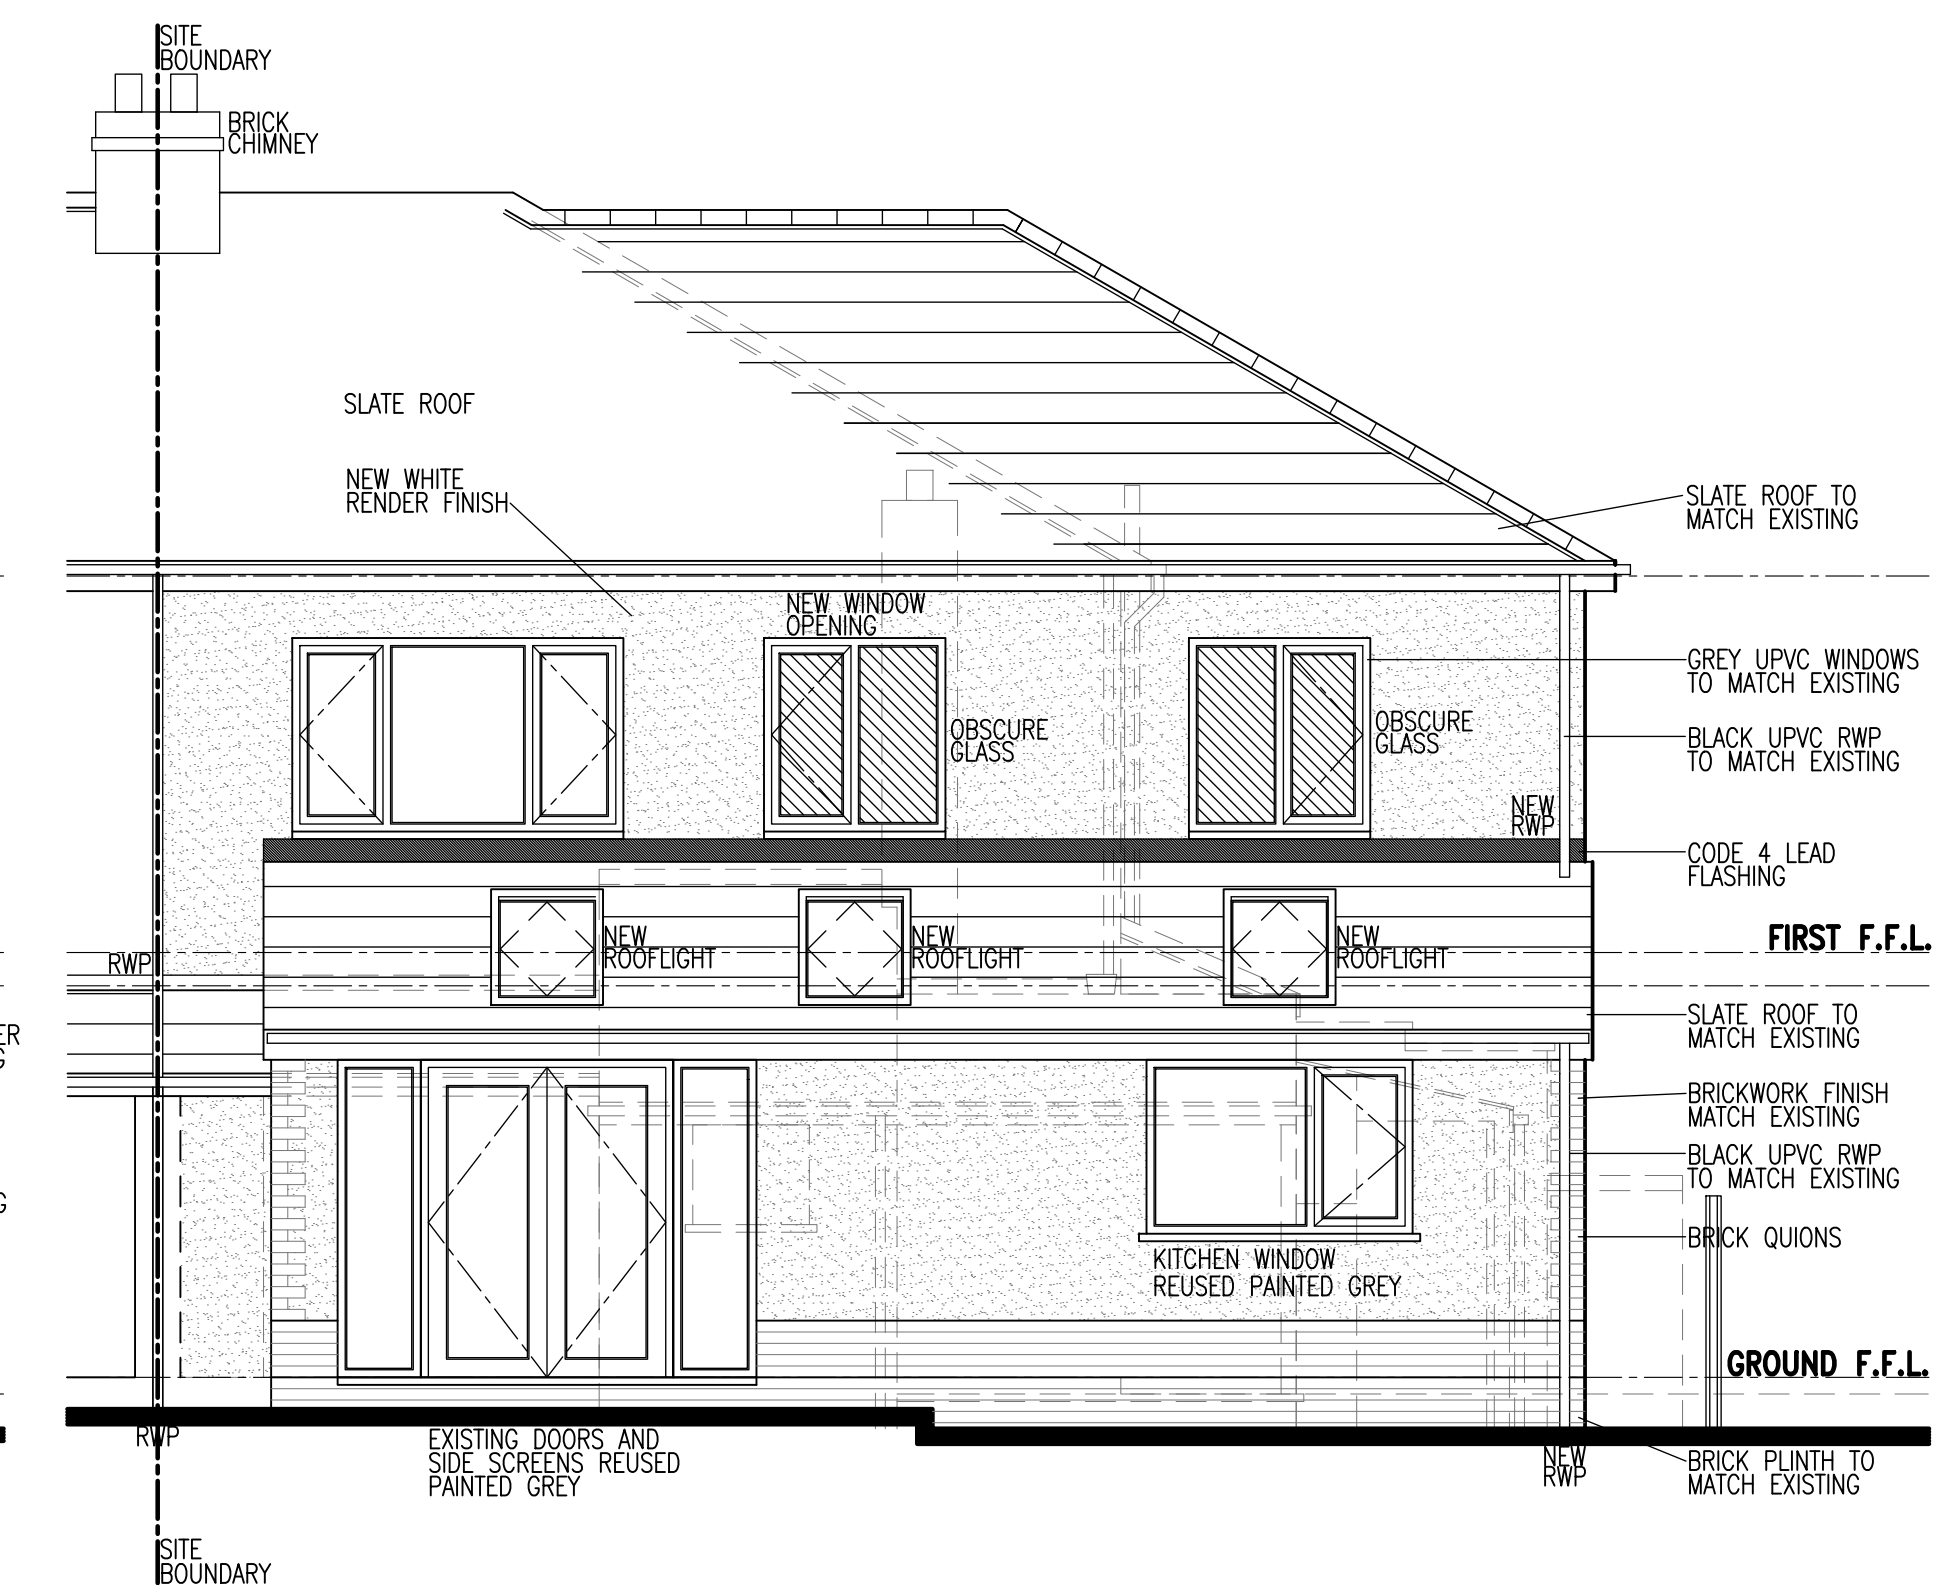


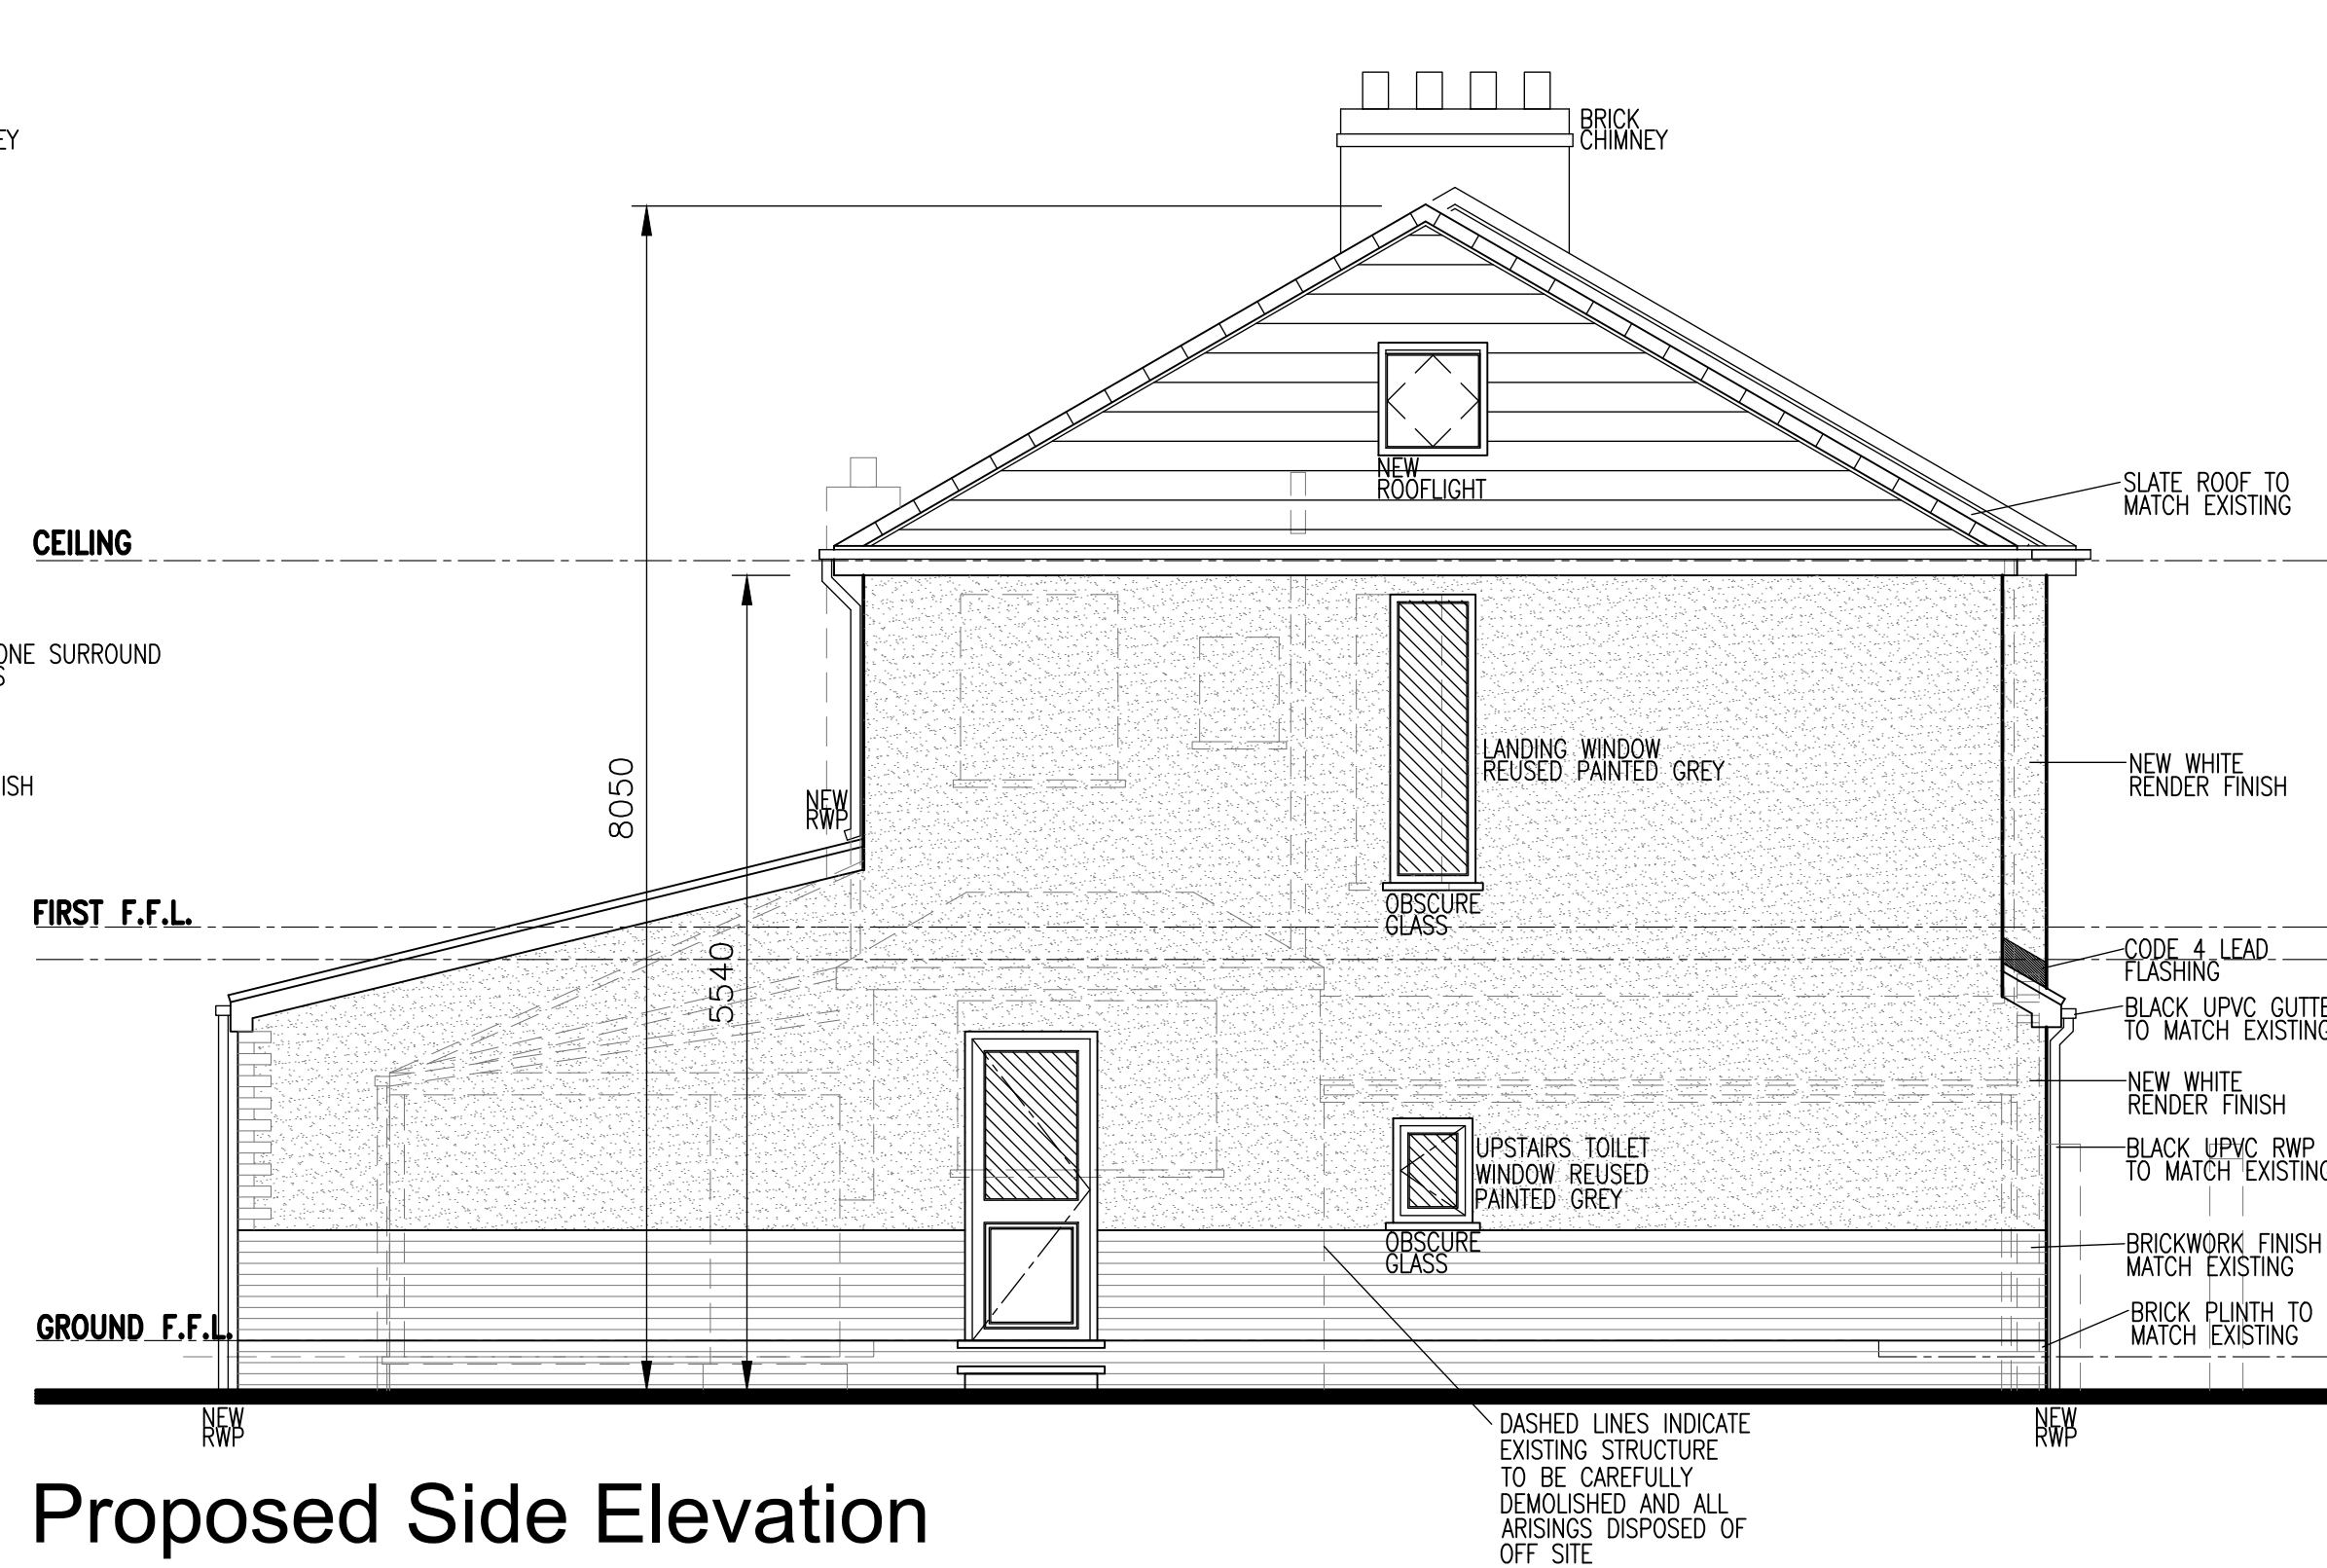

Rev. B - Height of extension roof further reduced and white render finish indicated
planner request - P.E. - 08/09/2023

Rev.	Description	By	Date
Project Mr. Discretion 65, Mitton Road Whalley, Clitheroe Lancashire BB7 9RY		Drawing Title Proposed Layouts Drawing No. Wilson/02	
		Rev. B	
Drawn by Scale P.E. 1:50@A1		Date May '23	