


Amendment A - 01.12.2023: Drawings amended inline with planning officer comments.

Amendment B - 11.12.2023: Amendment to applicant details, blue edge added.

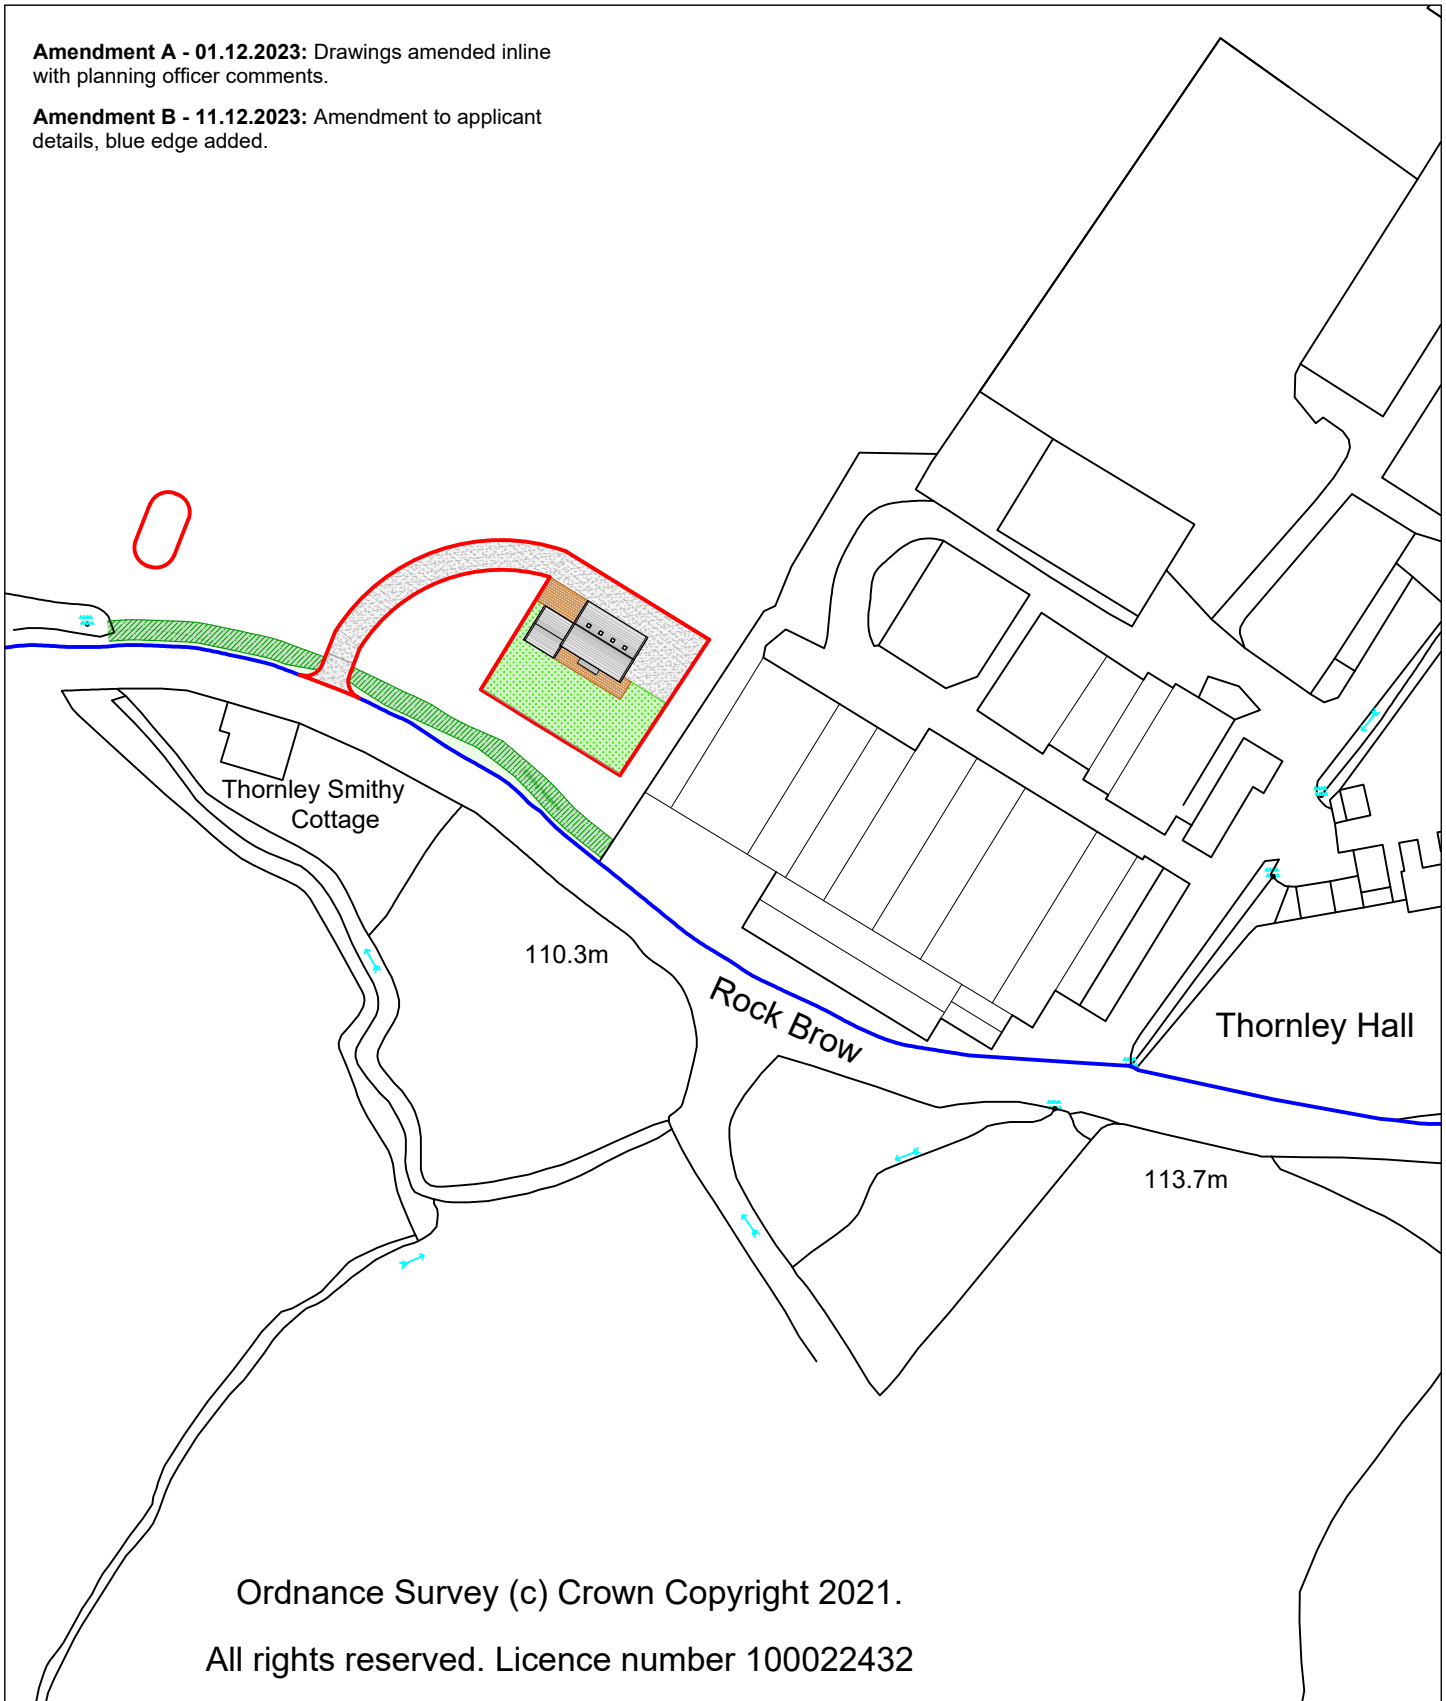

Gary Hoerty Associates

Gary Hoerty Associates Chartered Surveyors
 Suite 9 - Grindleton Business Centre
 The Spinney
 Grindleton
 Clitheroe
 Lancashire BB7 4DH

T: 01200 449700
 Email: info@ghaonline.co.uk

Project: (No: Air.1024.3350.GH)

Planning Application for a FWD at:

Thornley Hall Farm,
 Thornley,
 Longridge,
 PR3 2TN

Drawing No: Air.1024.3350.01B

Title: Location Plan

Notes:

All work is to be carried out to the latest current British standard Codes of Practice and recognised working practices. All work and materials should comply with Health and Safety legislation. All dimensions are in millimetres except where explicitly shown otherwise. The contractor should check and certify all dimensions as work proceeds and notify GHA of any discrepancies. Do not scale off the drawings, if in doubt ask.

Client: Mr & Mrs C. Airey

Drawn: KA

Date: 05.07.2023

Scale: 1:1250 @ A4

Amendments:

A **B**