



Mapping contents © Crown copyright and database rights 2023 Ordnance Survey 100035207

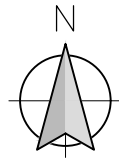

LOCATION PLAN

SCALE 1:1250

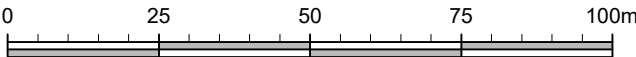

no.	by	chk.	revision	date
-----	----	------	----------	------

Client
MR AND MRS SIMM

Job Title
PROPOSED GREENHOUSE
AT
THE PRIORY
HELLIFIELD ROAD
GISBURN
LANCASHIRE
BB7 4HQ

Drawing Title		
LOCATION PLAN		
Scale 1:1250 @ A3	Date JULY 2023	Drawn MF

spa

SUNDERLAND PEACOCK ARCHITECTS

SUNDERLAND PEACOCK & ASSOCIATES LTD.
HAZELMERE, PIMLICO ROAD, CLITHEROE
LANCASHIRE, BB7 2AG
T 01200 423178 F 01200 427328
E info@sunderlandpeacock.com
www.sunderlandpeacock.com

6351 -E01	REV 0
-----------	----------