



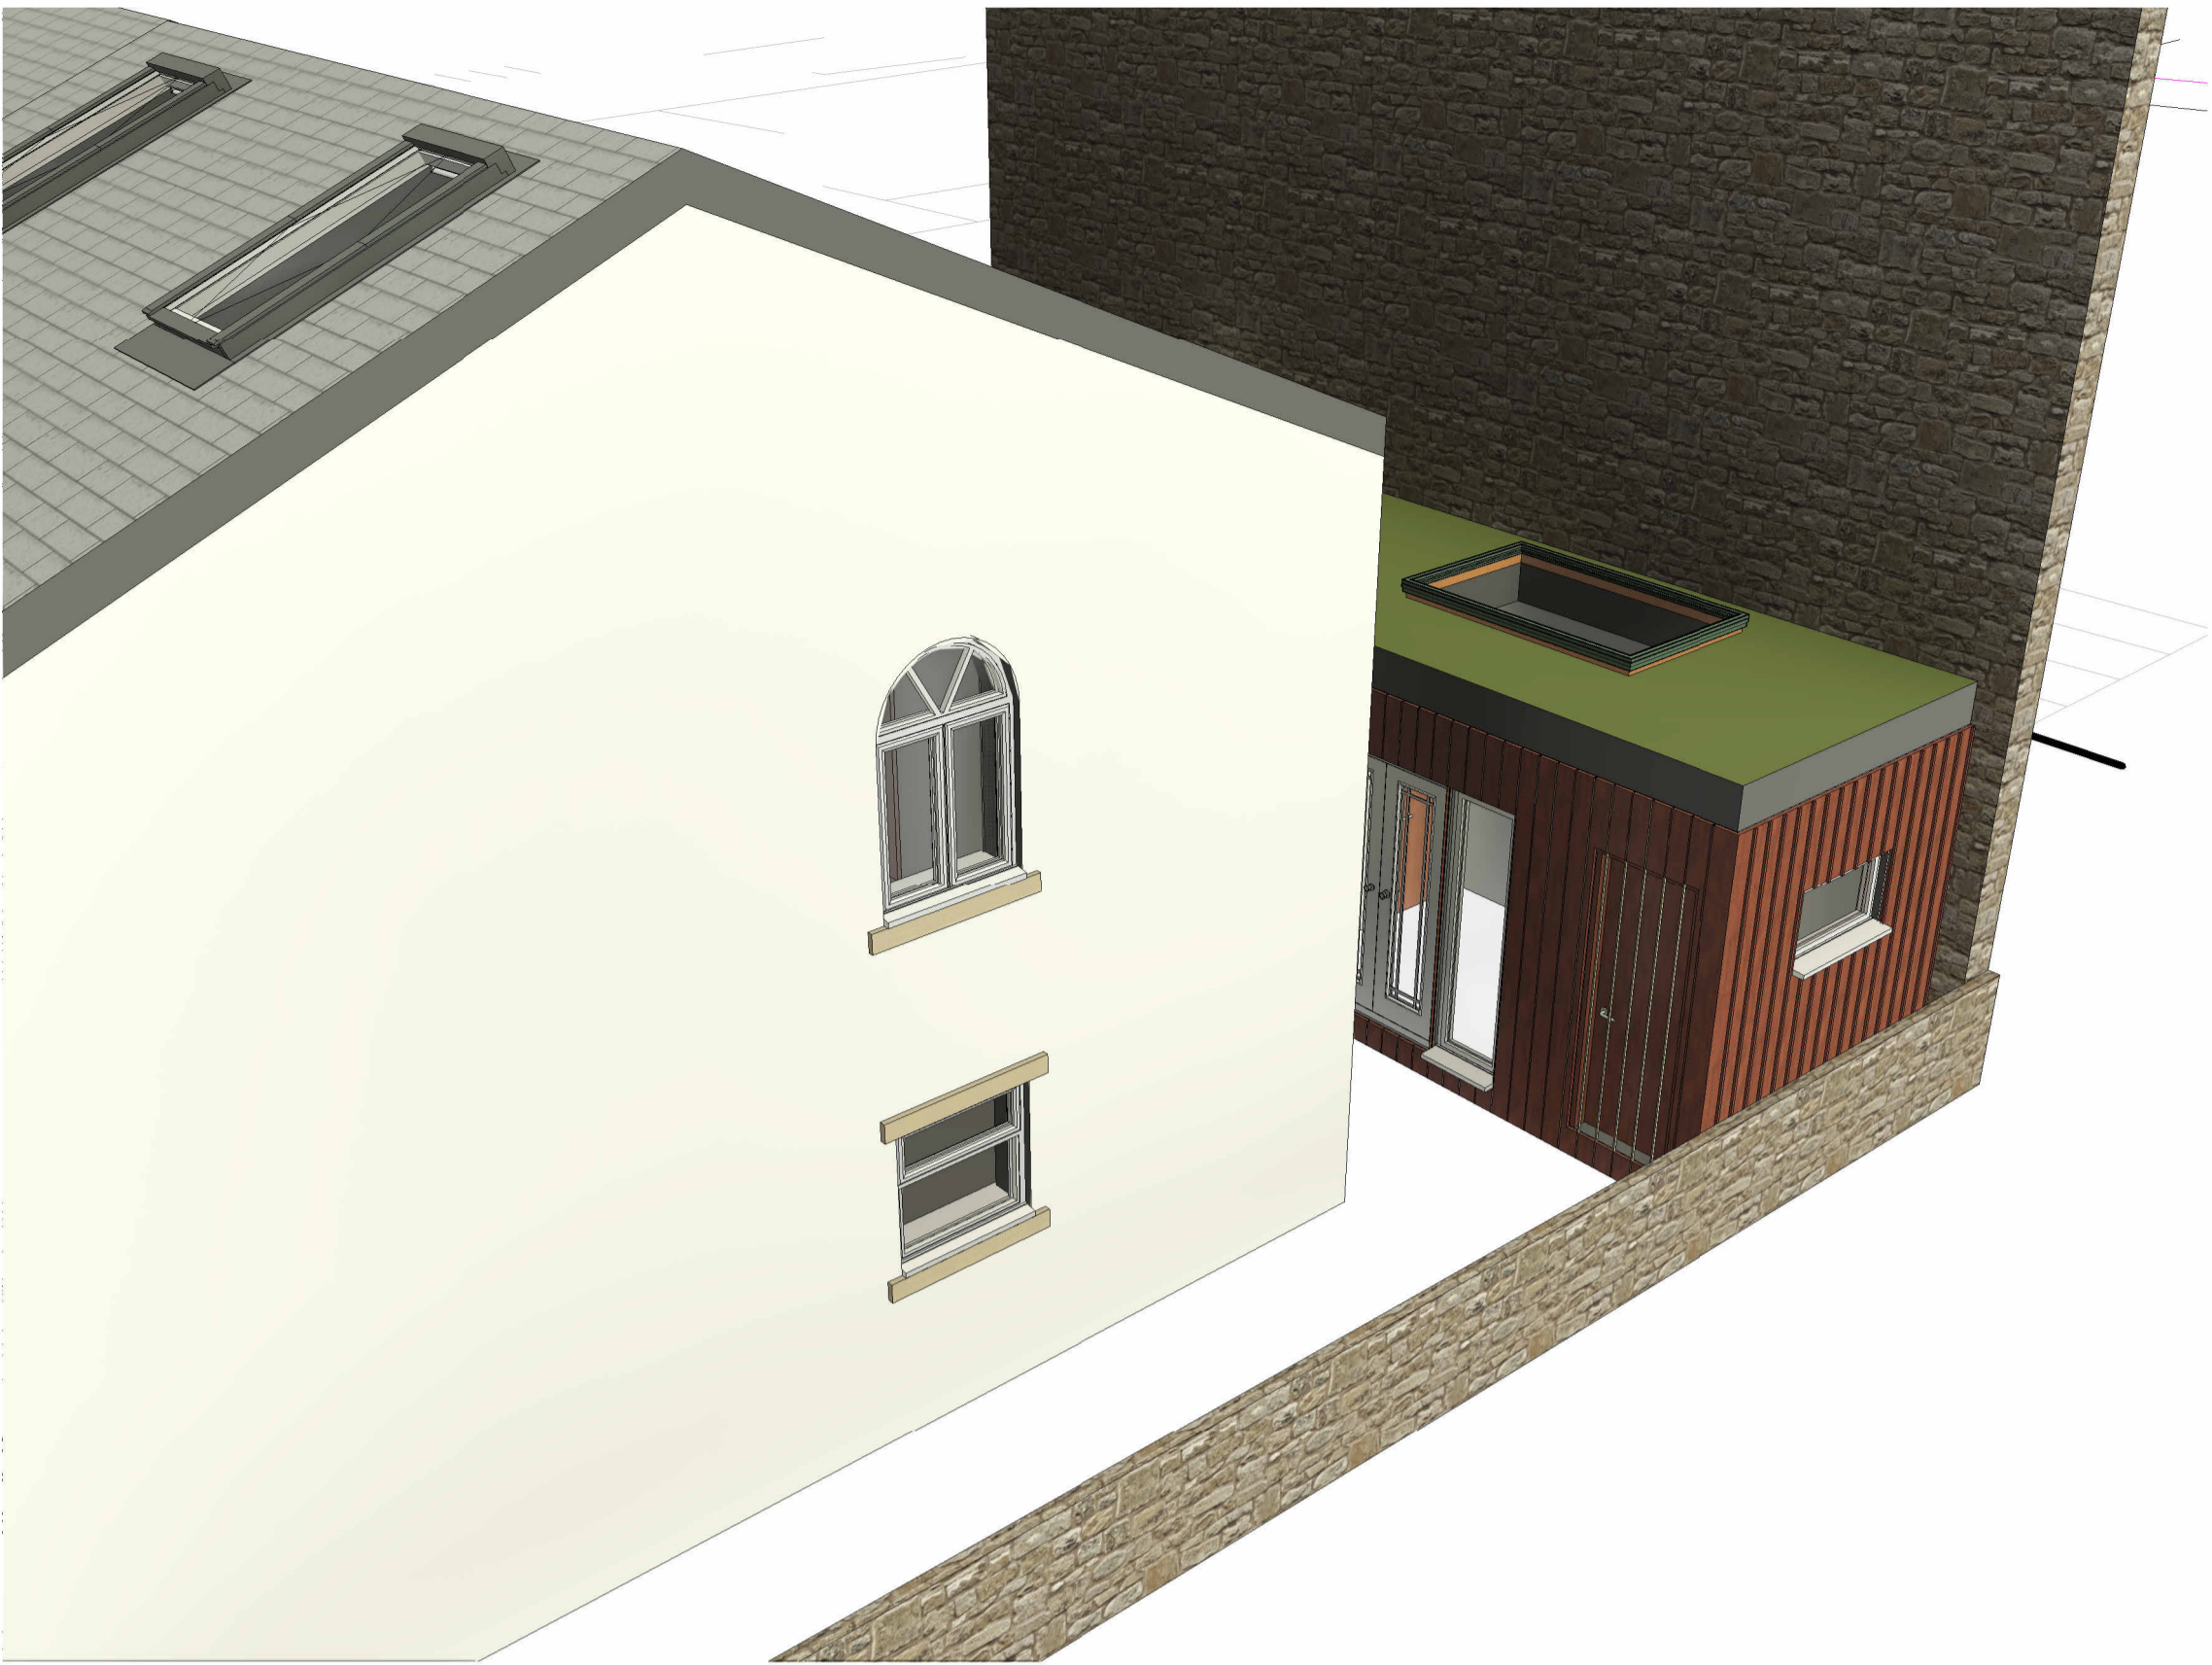


1 3D View 1

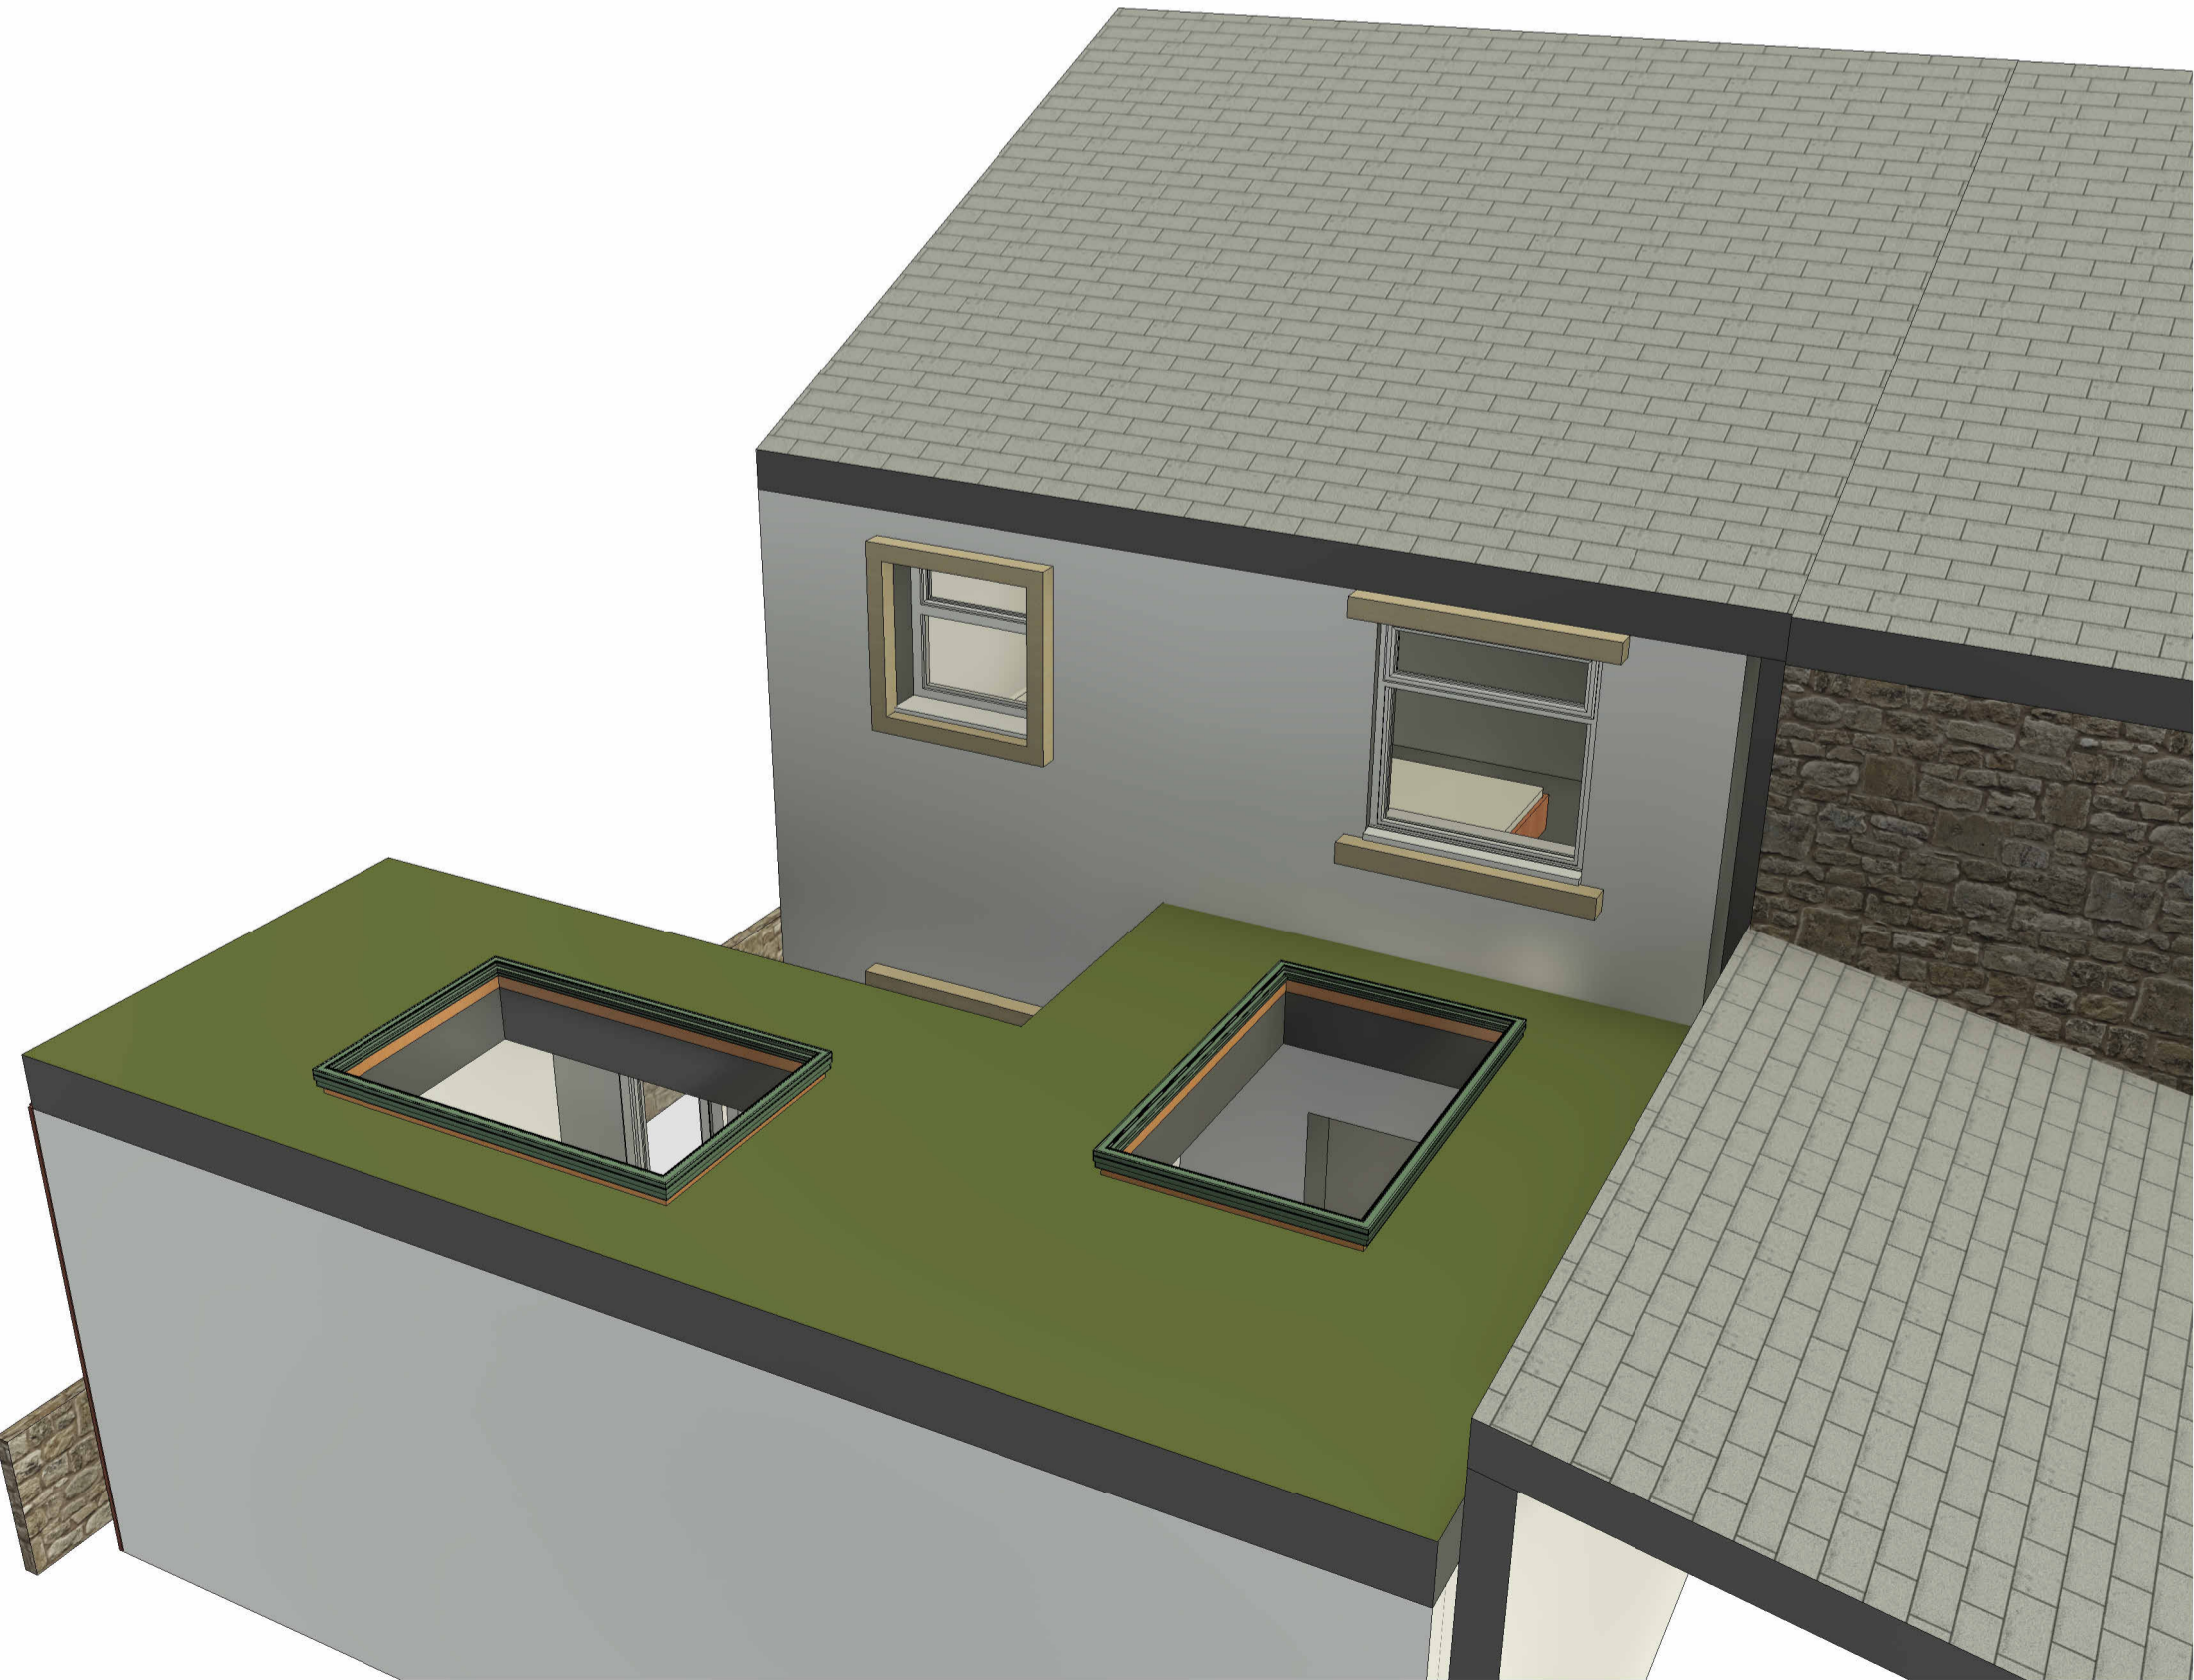

2 3D View 2



3 3D View 3

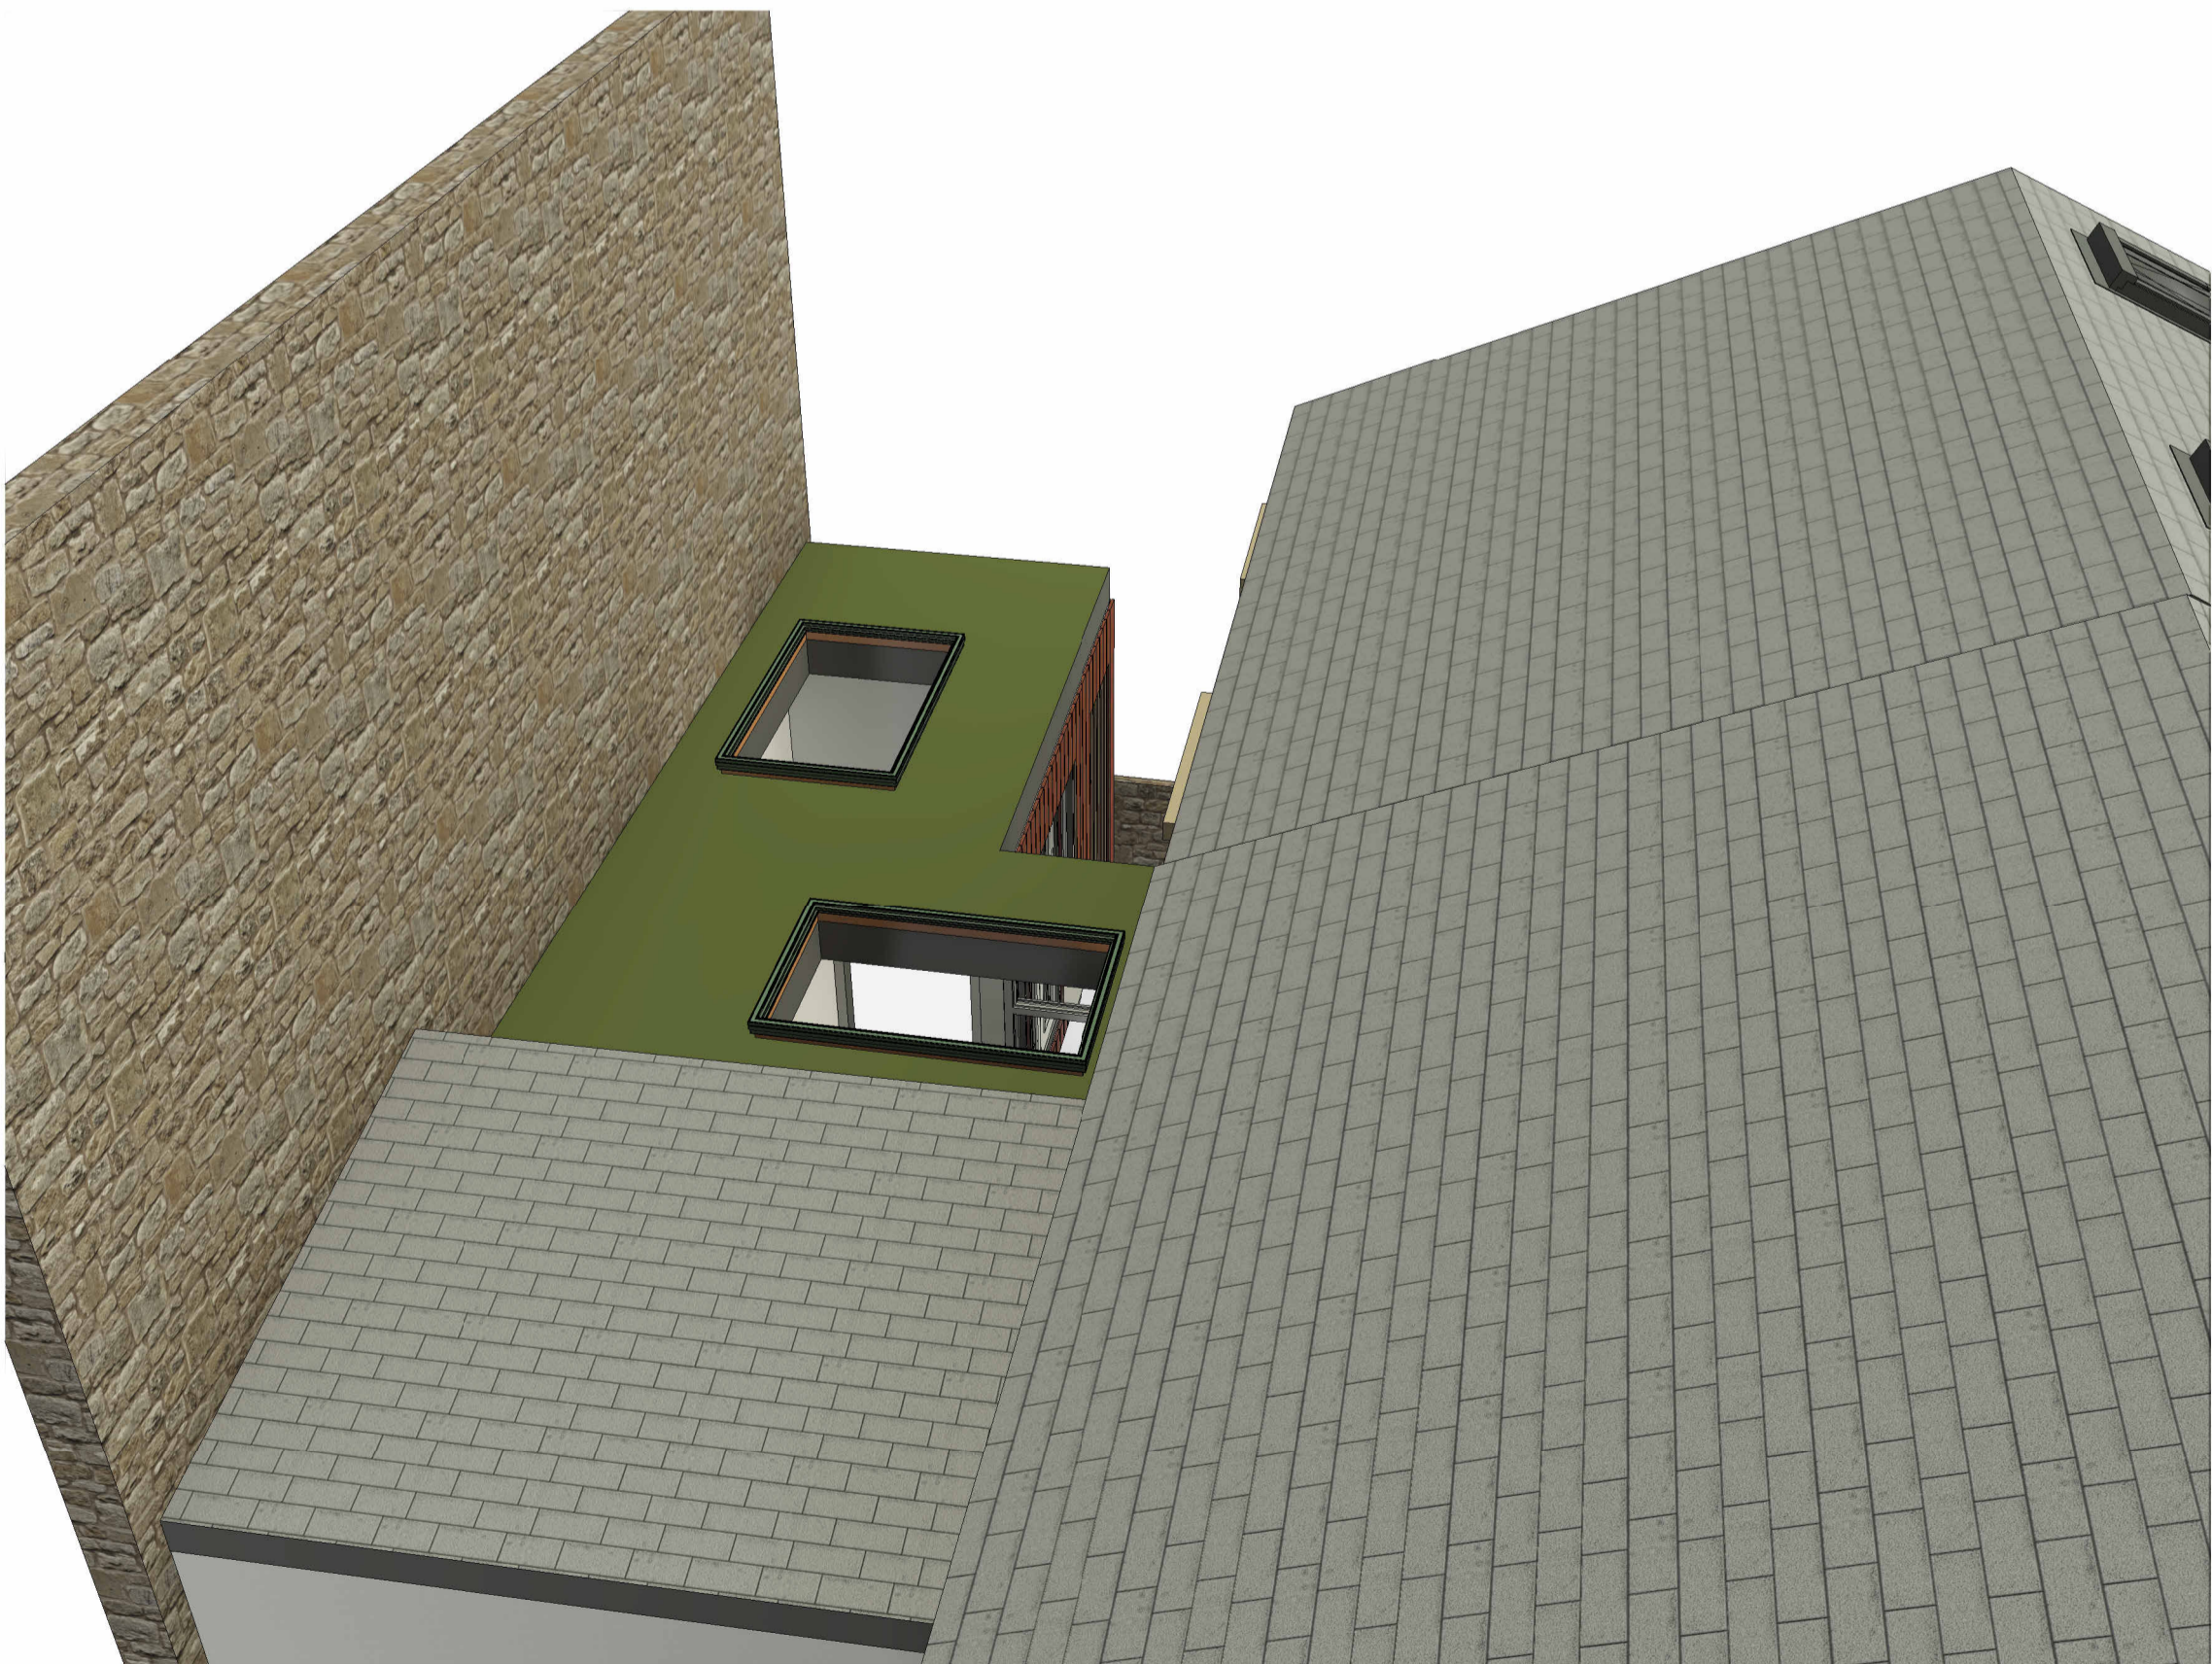

4 3D View 4

Peter Hitchen
Architects

Marathon House
The Sidings Business Park
Whalley, BB7 9SE

01254 823 885

www.peterhitchenarchitects.co.uk

NOTES:

No.	Description	Date

CLIENT: Mr and Mrs Nicol
52A Lowergate
Clitheroe
Lancashire
BB7 1AD

PROJECT:
REAR EXTENSION AND
OTHER ALTERATIONS TO AN
EXISTING DWELLING

SHEET:
**PROPOSED 3D
VIEWS**

Project number PHA/735

Date 07/07/2023

Drawn by LW

Checked by PH

A4.1

Scale

Sheet size A1