


NORTH ELEVATION

24m

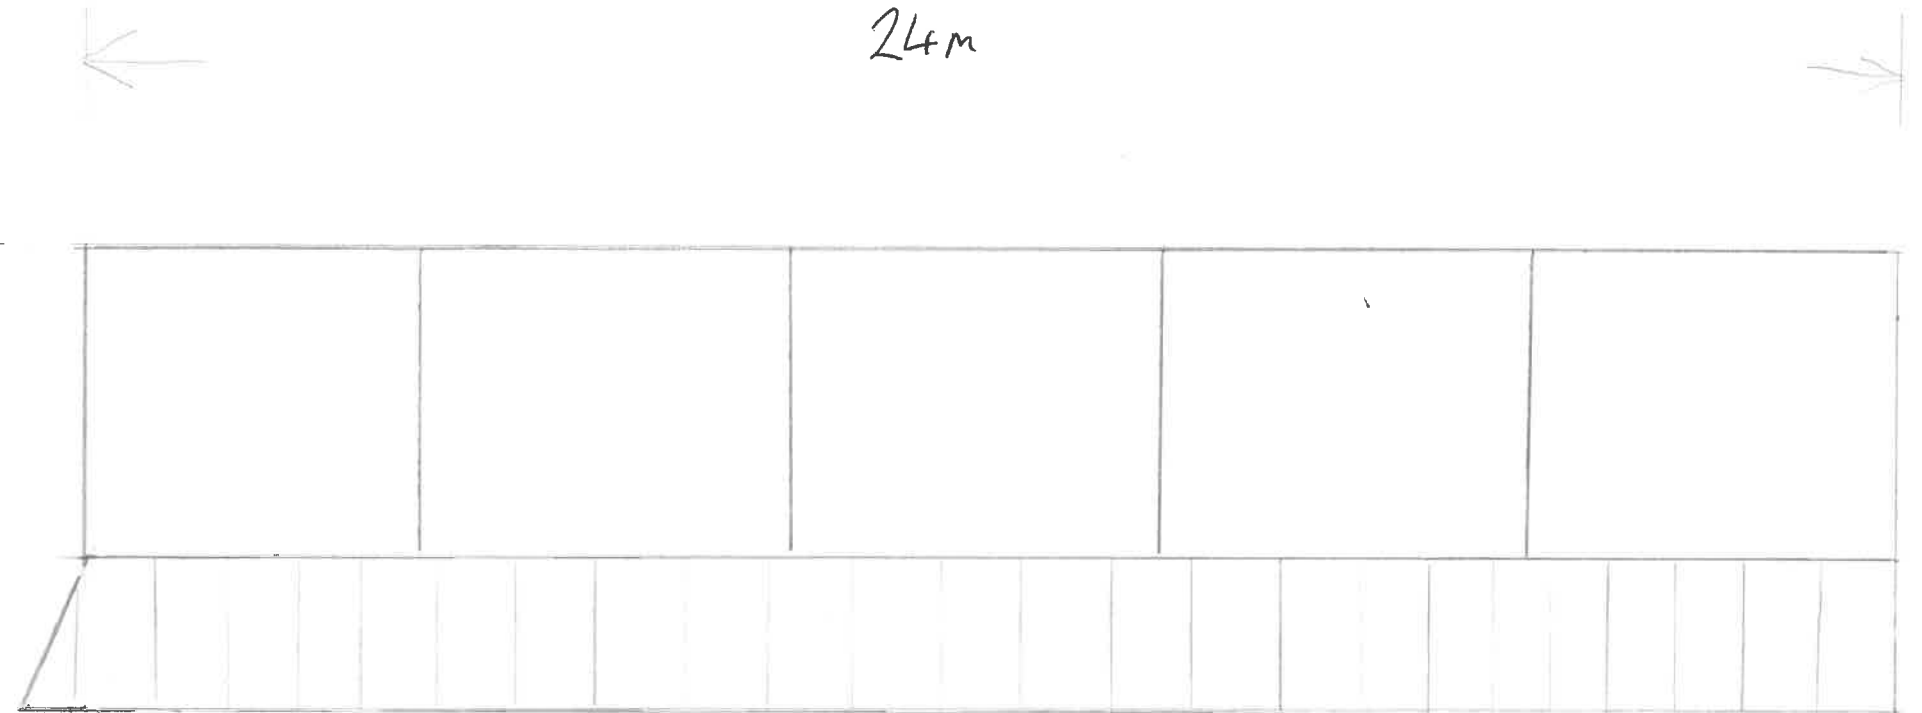

TIMBER
BOARDS

GREY FIBRE CEMENT SHEETS

2m

4m

CONCRETE PANELS

30m

SOUTH ELEVATION

320230503P

