


Brentwood

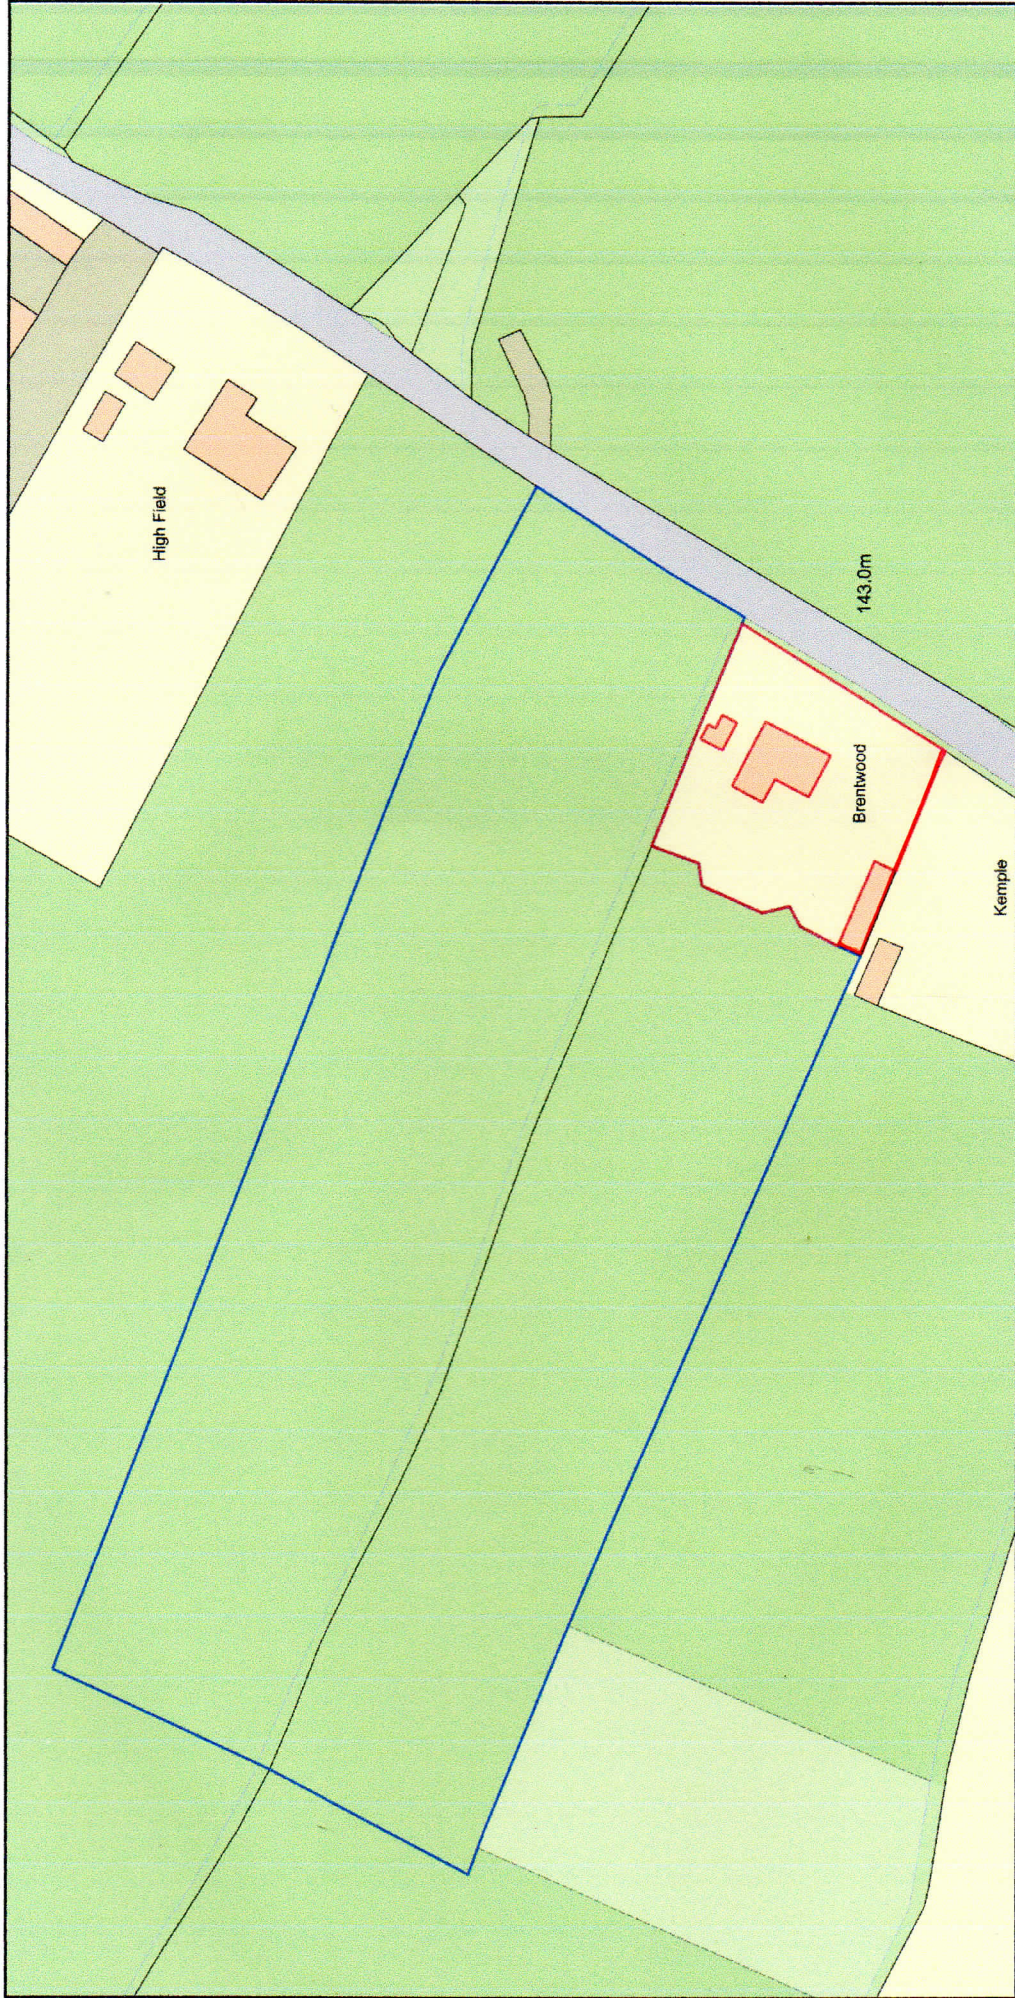

Plan Produced for: **David Higgins**

Date Produced: 17 Jan 2023

Plan Reference Number: TCRM23017100139689

Scale: 1:1250 @ A4

© Crown copyright and database rights 2021 OS 100042766