


Outbuilding to
Highcliffe Cottage
Grindleton
BB7 4RN

3/2023/0218
Approved 01/06/2023

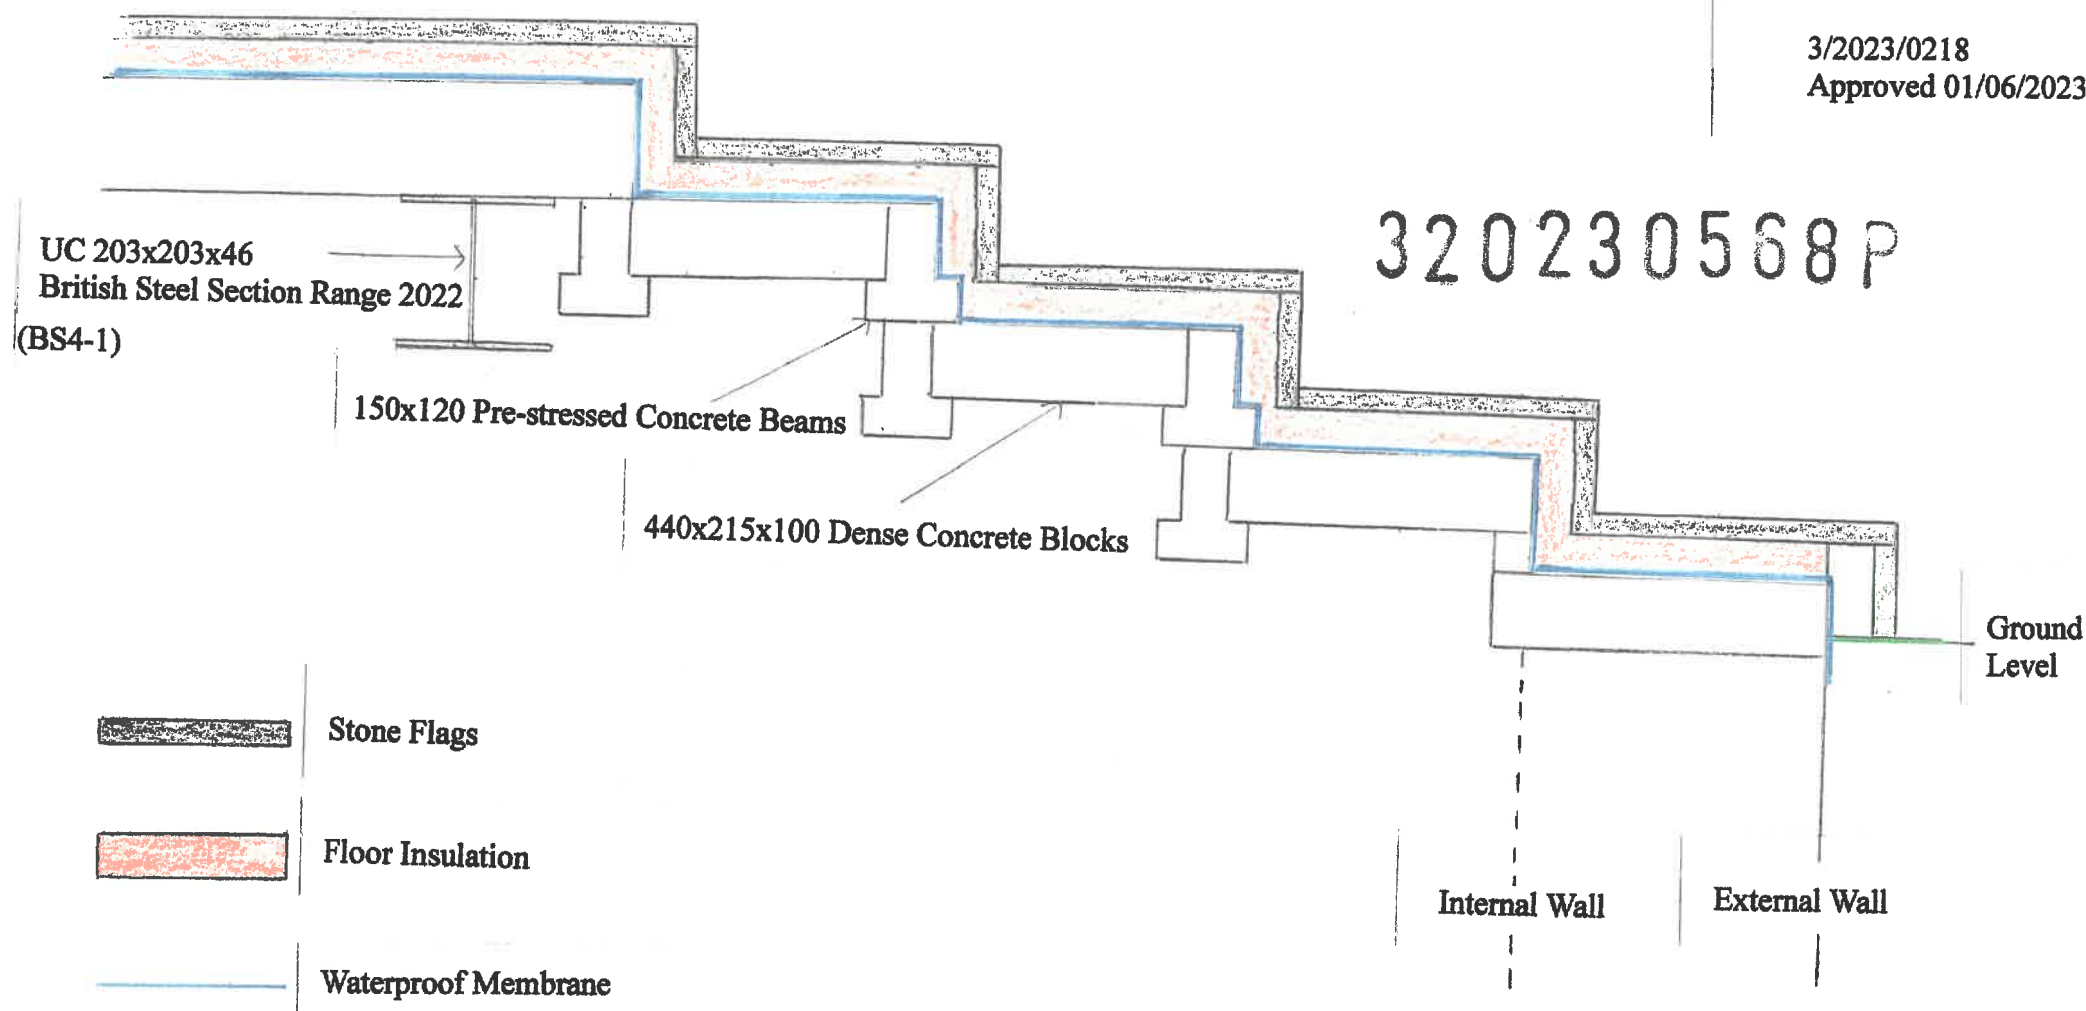

CROSS SECTION STRUCTURE OF REAR OUTBUILDING ROOF AND STEPS

Scale: 1:10