


NOTES:
1. This drawing is for Planning Application purposes only.

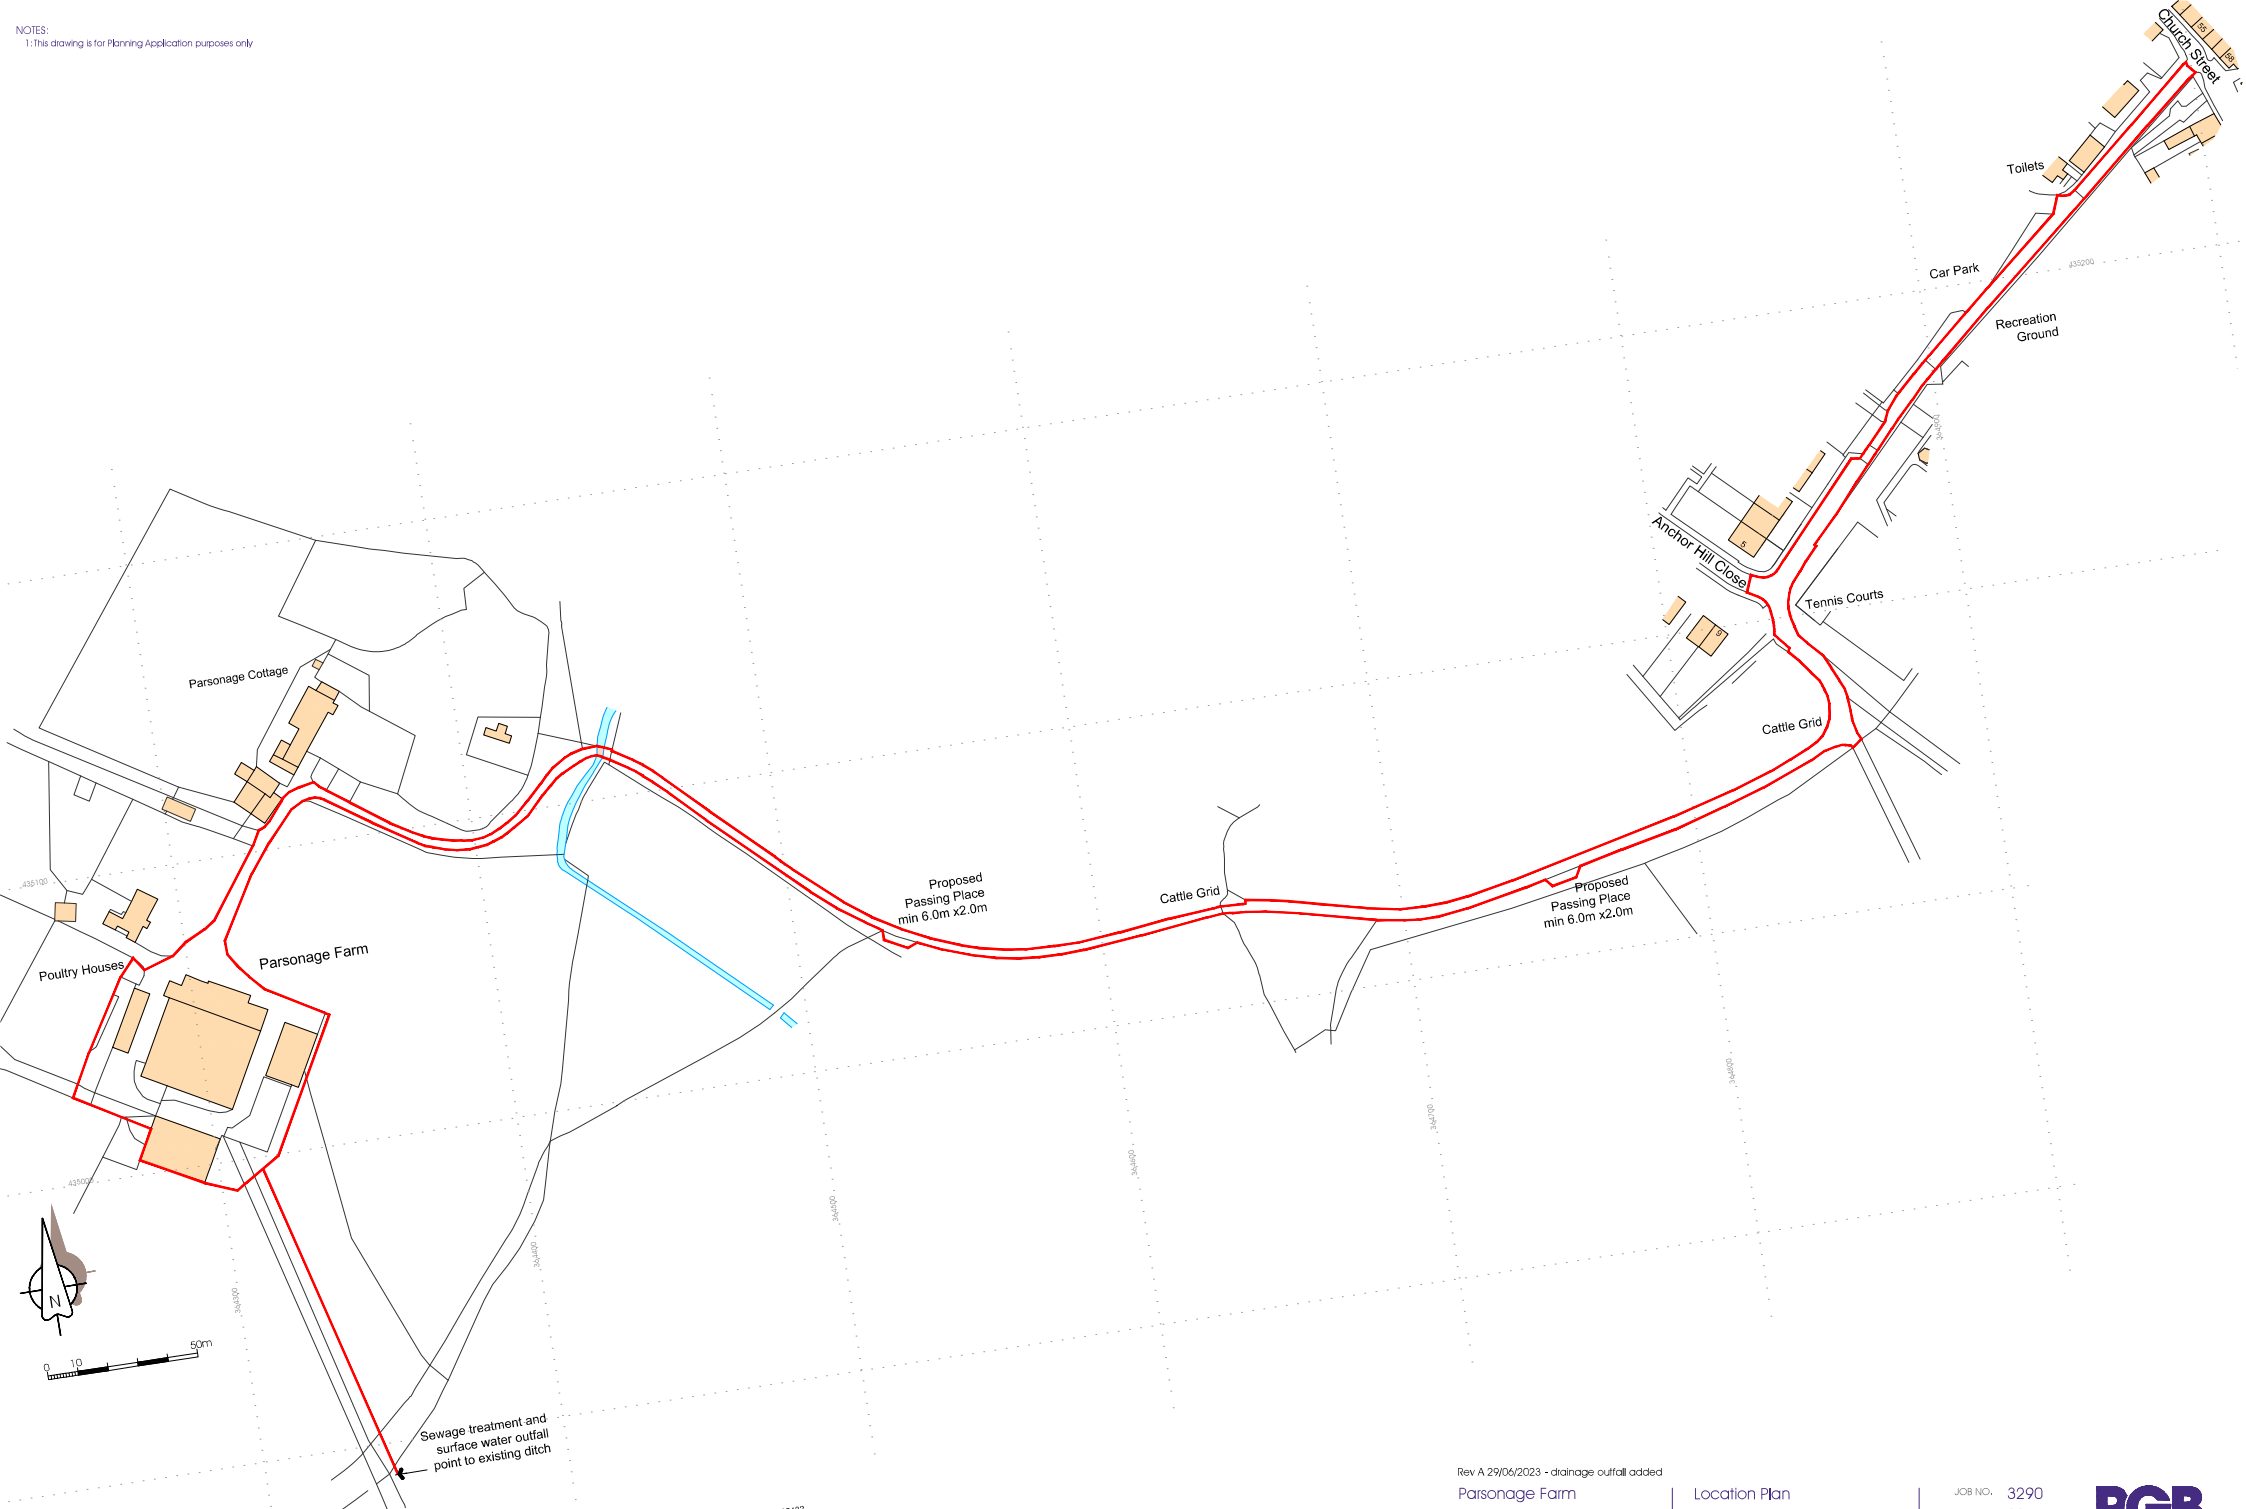

Sewage treatment and surface water outfall point to existing ditch

Rev A 29/06/2023 - drainage outfall added

Parsonage Farm
Church Street Ribchester PR3 3YE

Mr & Mrs A & J Wright

2 Lower Barn Cottages Ribchester PR3 3XS

Location Plan

DATE 02/09/2021

JOB NO. 3290

DRAWING NO. 001

REVISION A

SCALE 1:1250 @ A2

