

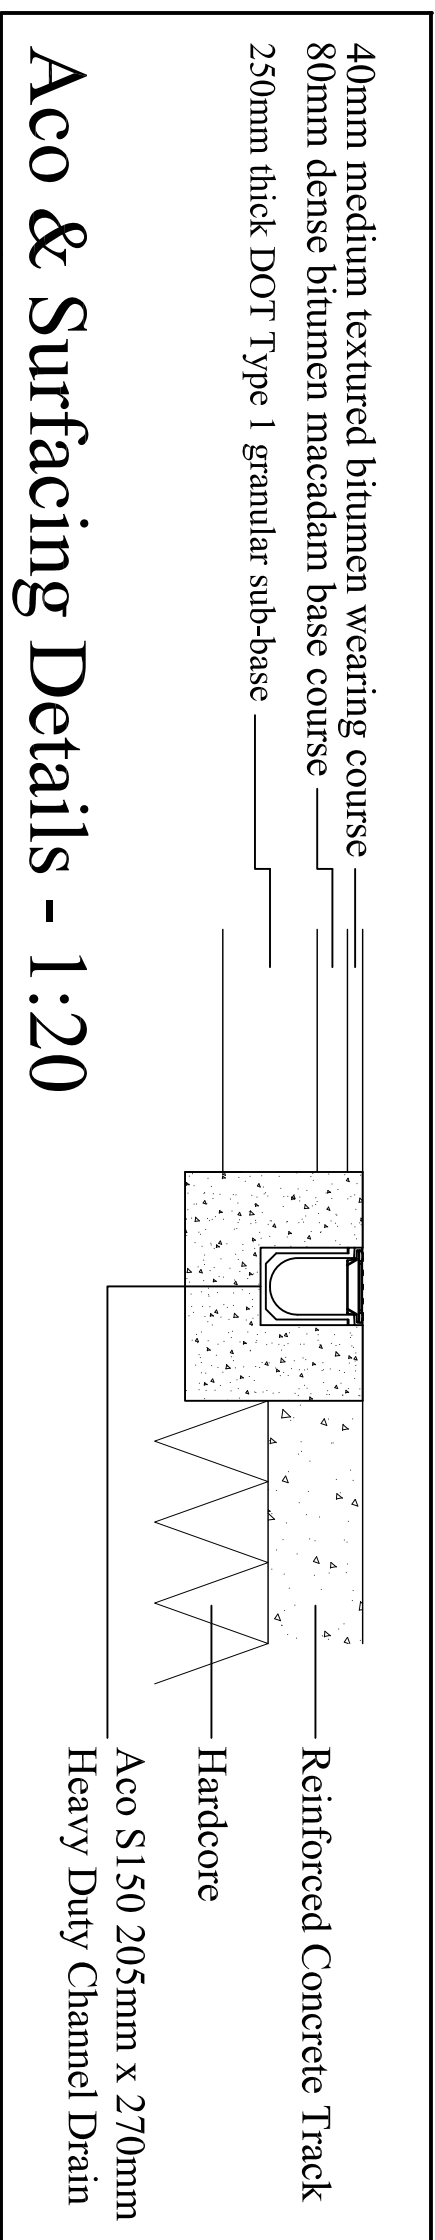



written consent.

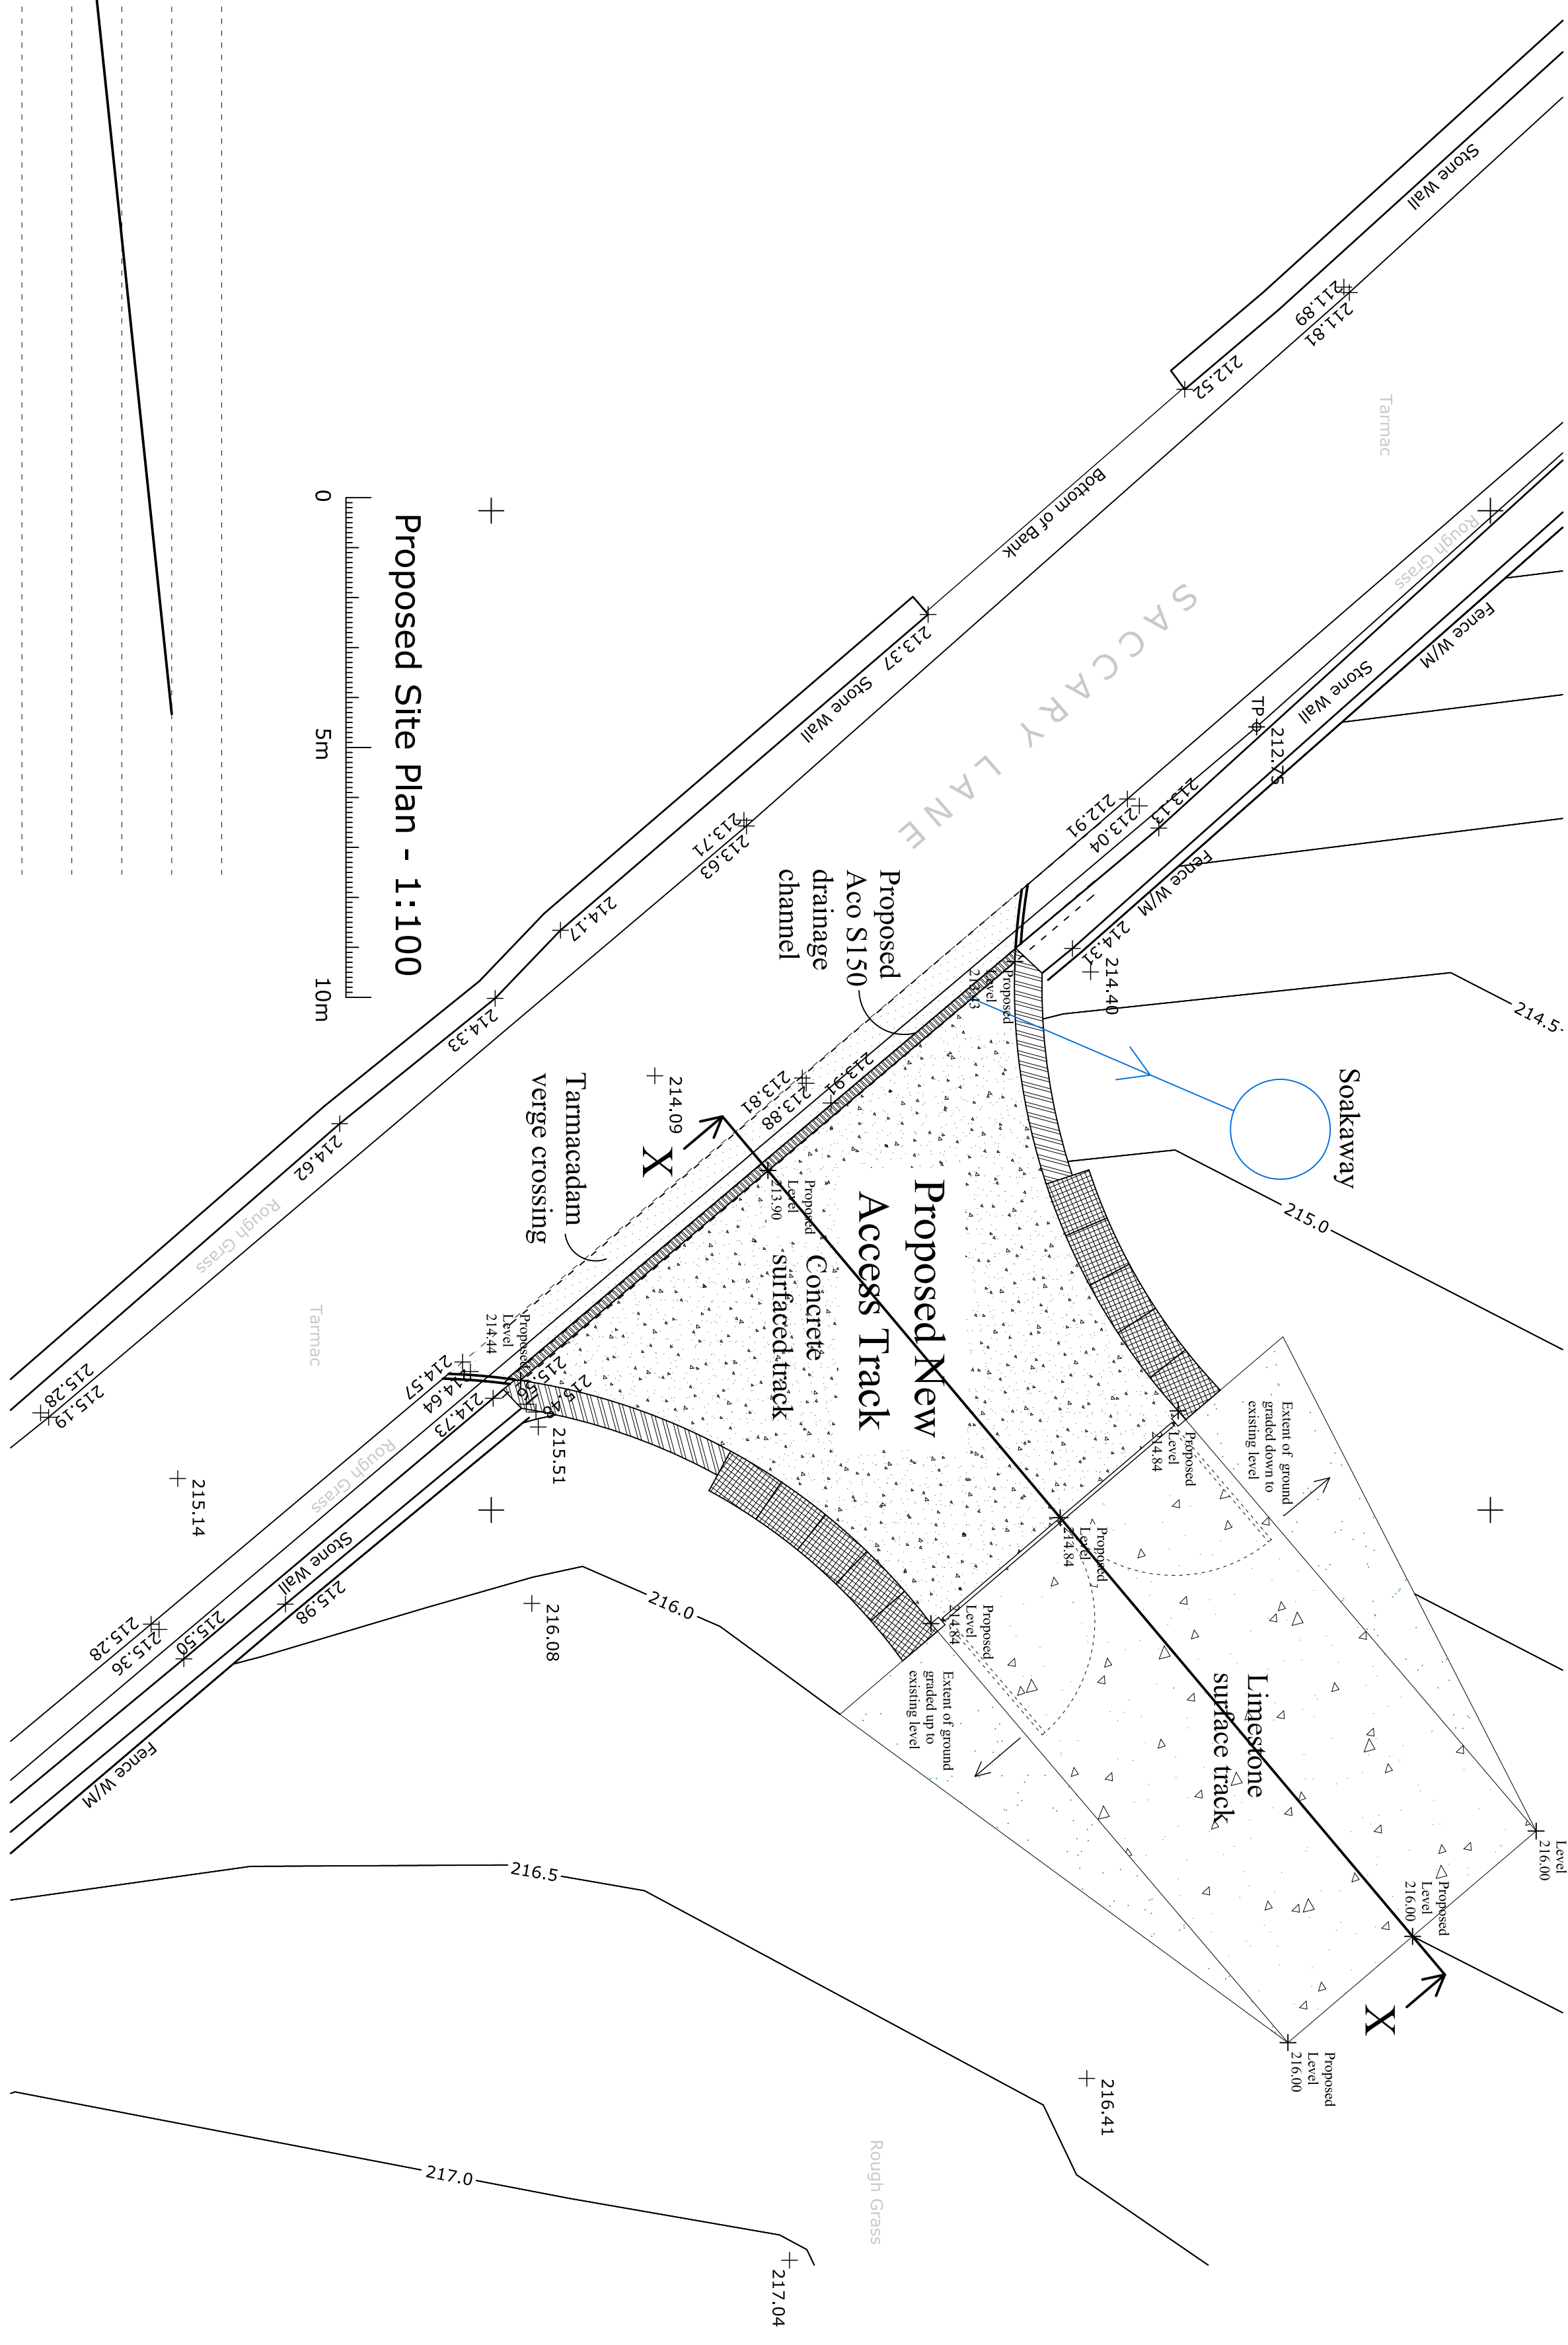

Aco & Surfacing Details - 1:20

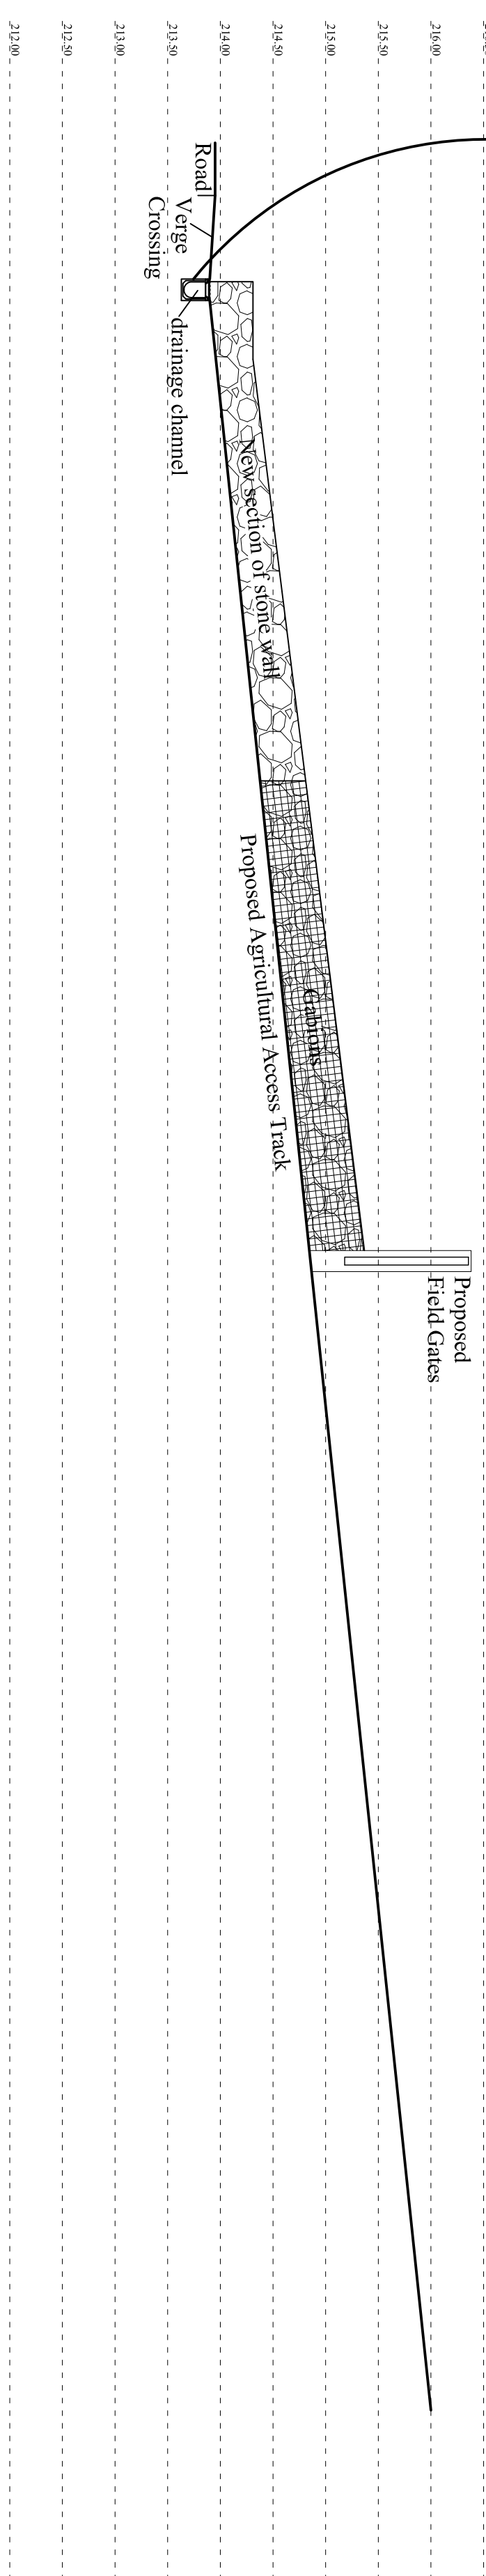

Section X:X - 1:50

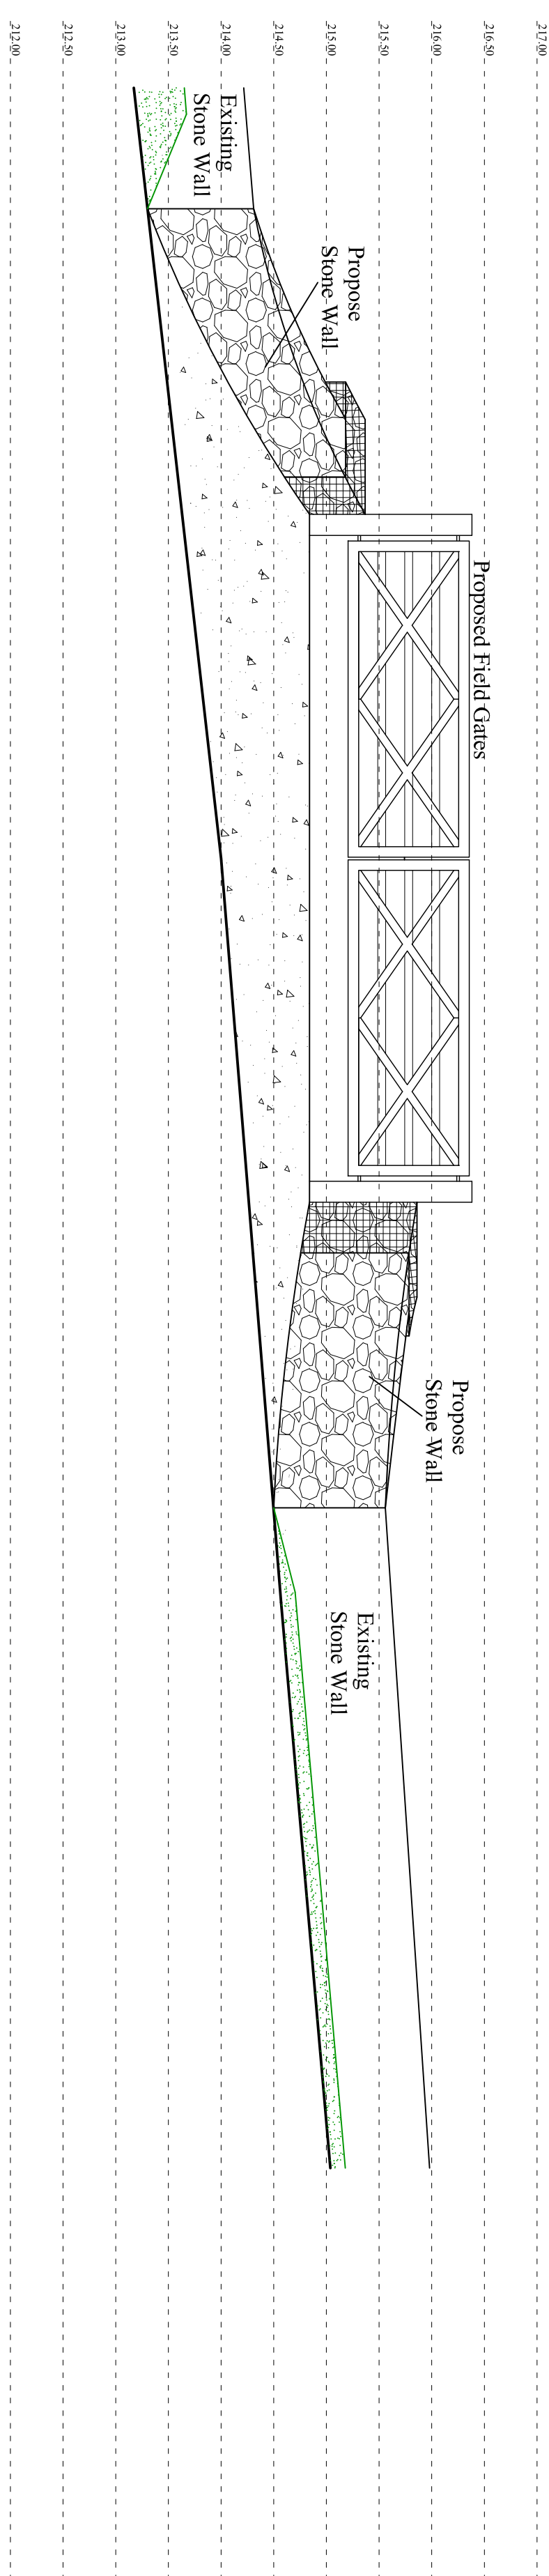

Street View - 1:50



Title:		Proposed Land Management Access Track on Saccary Lane at Tanner House Farm, Higher Ramsgreave Road, BB1 9DJ	
Client:		Mrs G. Dunlop	
Scale:	1:20, 1:50, 1:100 @ A1		Drawing number: 1129-01
Date:	13/07/23	Drawn by: JC	Revision:

C&S
DESIGN LTD

2 Lady Anne Court, Wheelock Street,
Middleswich, Chesire CW10 9AG
Telephone 01606 834020