


Former Estate Workshops adjacent Hawthorn Cottage, Newton In Bowland, Lancashire

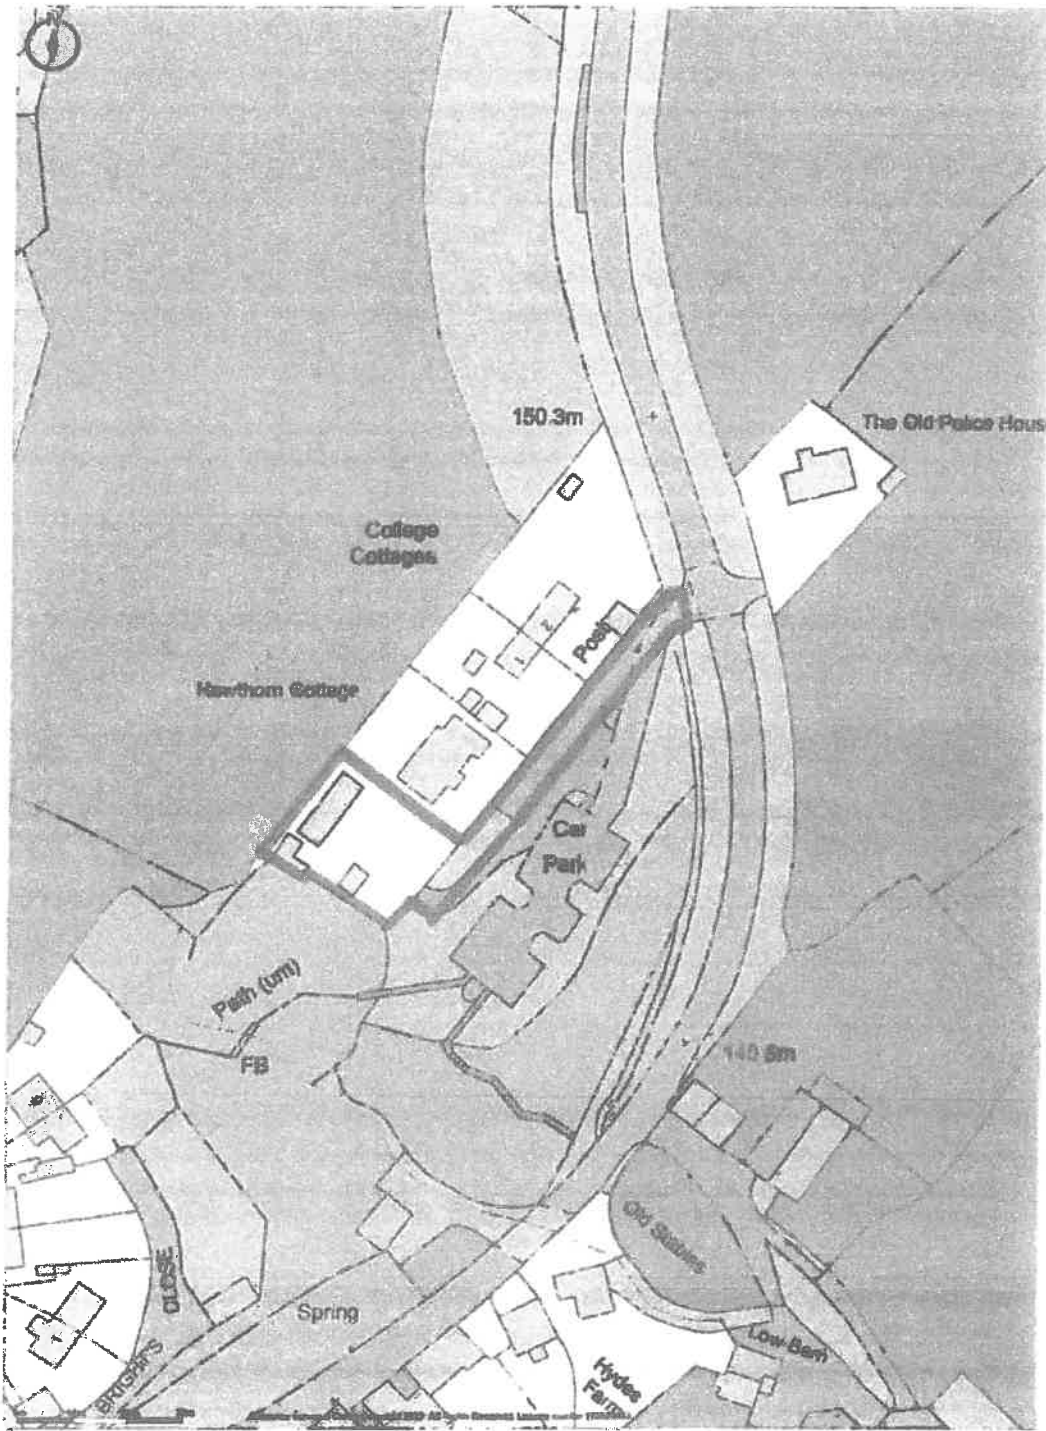

Promap
LANDMARK INFORMATION

Ordnance Survey © Crown Copyright 2021. All Rights Reserved.
License number 100022431
Plotted Scale - 1:1250, Paper Size - A4



Document 1