


NOTES  
THIS DRAWING IS TO BE READ IN CONJUNCTION WITH ALL OTHER DRAWINGS FOR THIS PROJECT. ALL LEVELS AND DIMENSIONS ARE TO BE CHECKED ON SITE BY THE CONTRACTOR, PRIOR TO PLACING ORDERS OR COMMENCING ANY OF THE RELEVANT WORKS. ALL DIMENSIONS ARE IN MILLIMETRES UNLESS STATED OTHERWISE. ANY DISCREPANCIES BETWEEN THE INFORMATION SHOWN ON THE PLAN AND THAT FOUND ON SITE ARE TO BE REPORTED TO THE DESIGNER IMMEDIATELY.

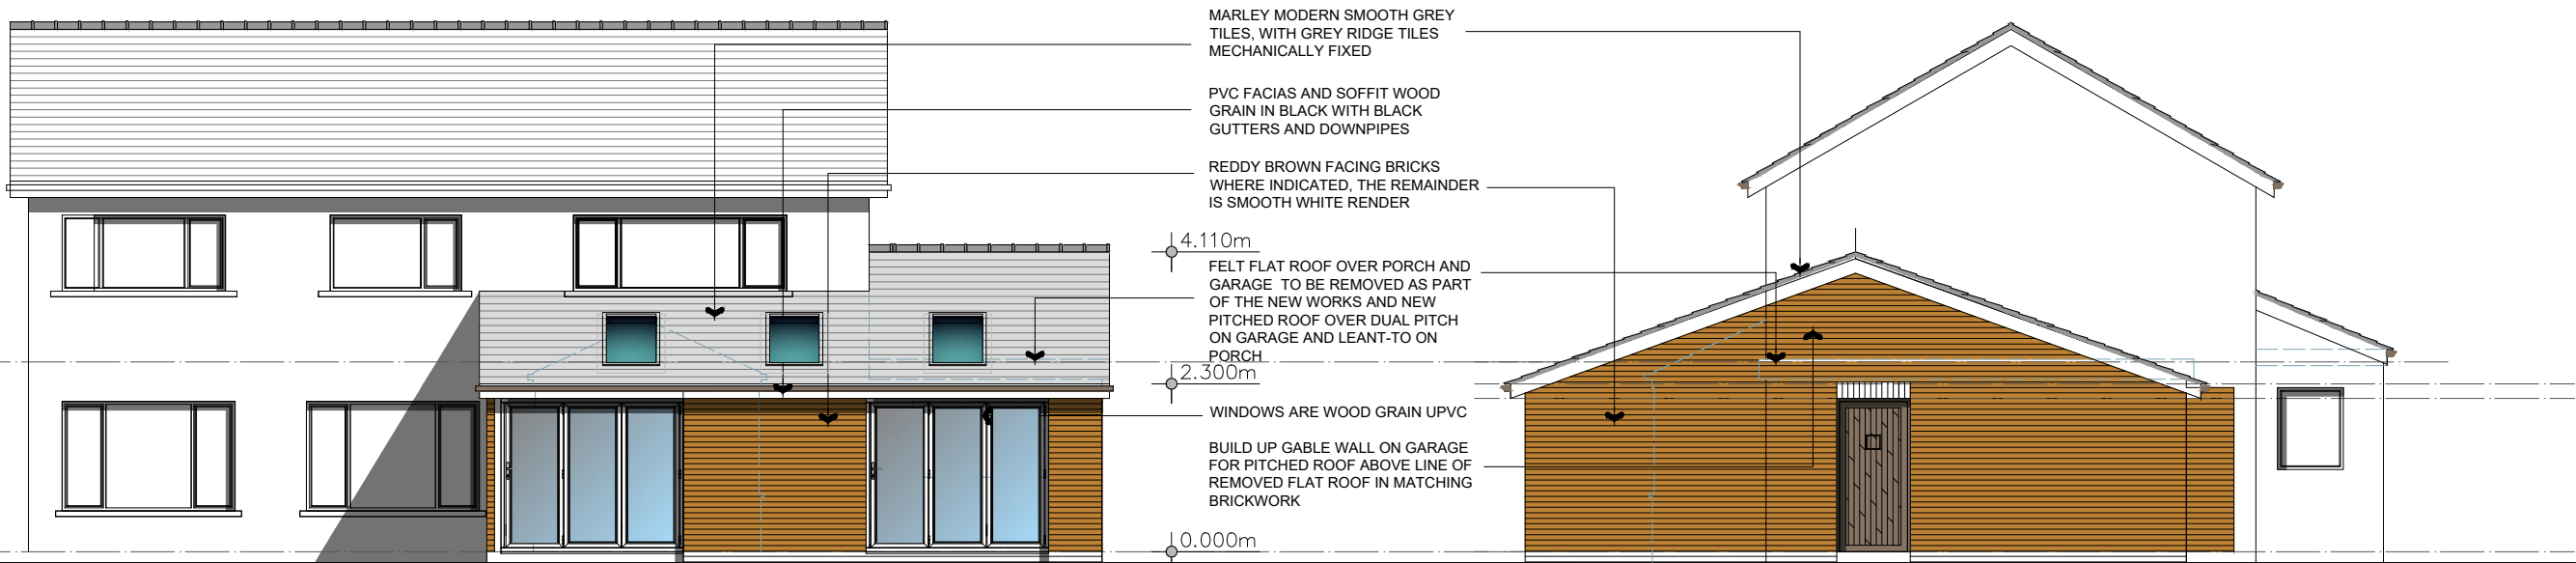

R E A R

S I D E

|||||

B 31.07.23 Title amended for LA Planner  
A 14.07.23 Alts to suit client changes  
(rooflights and bi-folding doors)

Rev.	Date	Description
------	------	-------------

**A.L.H. Design Services**  
Barley Cottage, Brewery Street, Longridge, Lancs  
PR3 3NB, Tel & Fax : (01772) 785719

Client  
Mr I Gibbs,  
9 Hereford Drive,  
Clitheroe,  
Lancs,  
BB7  
Job/Scheme Title

SINGLE STOREY REAR  
EXTENSION AND INTERNAL  
RE-MODELLING

Drawing Title

PROPOSED ELEVATIONS  
(Sheet 2 of 2)

Job/Scheme Number		Drawing Number	
0 6 9 5 / 9 3		Drawing No 1 9 B	
Scale	Date	Drawn	Checked
1 / 100	July 23	a.t.l-h.	