


Site Location Plan

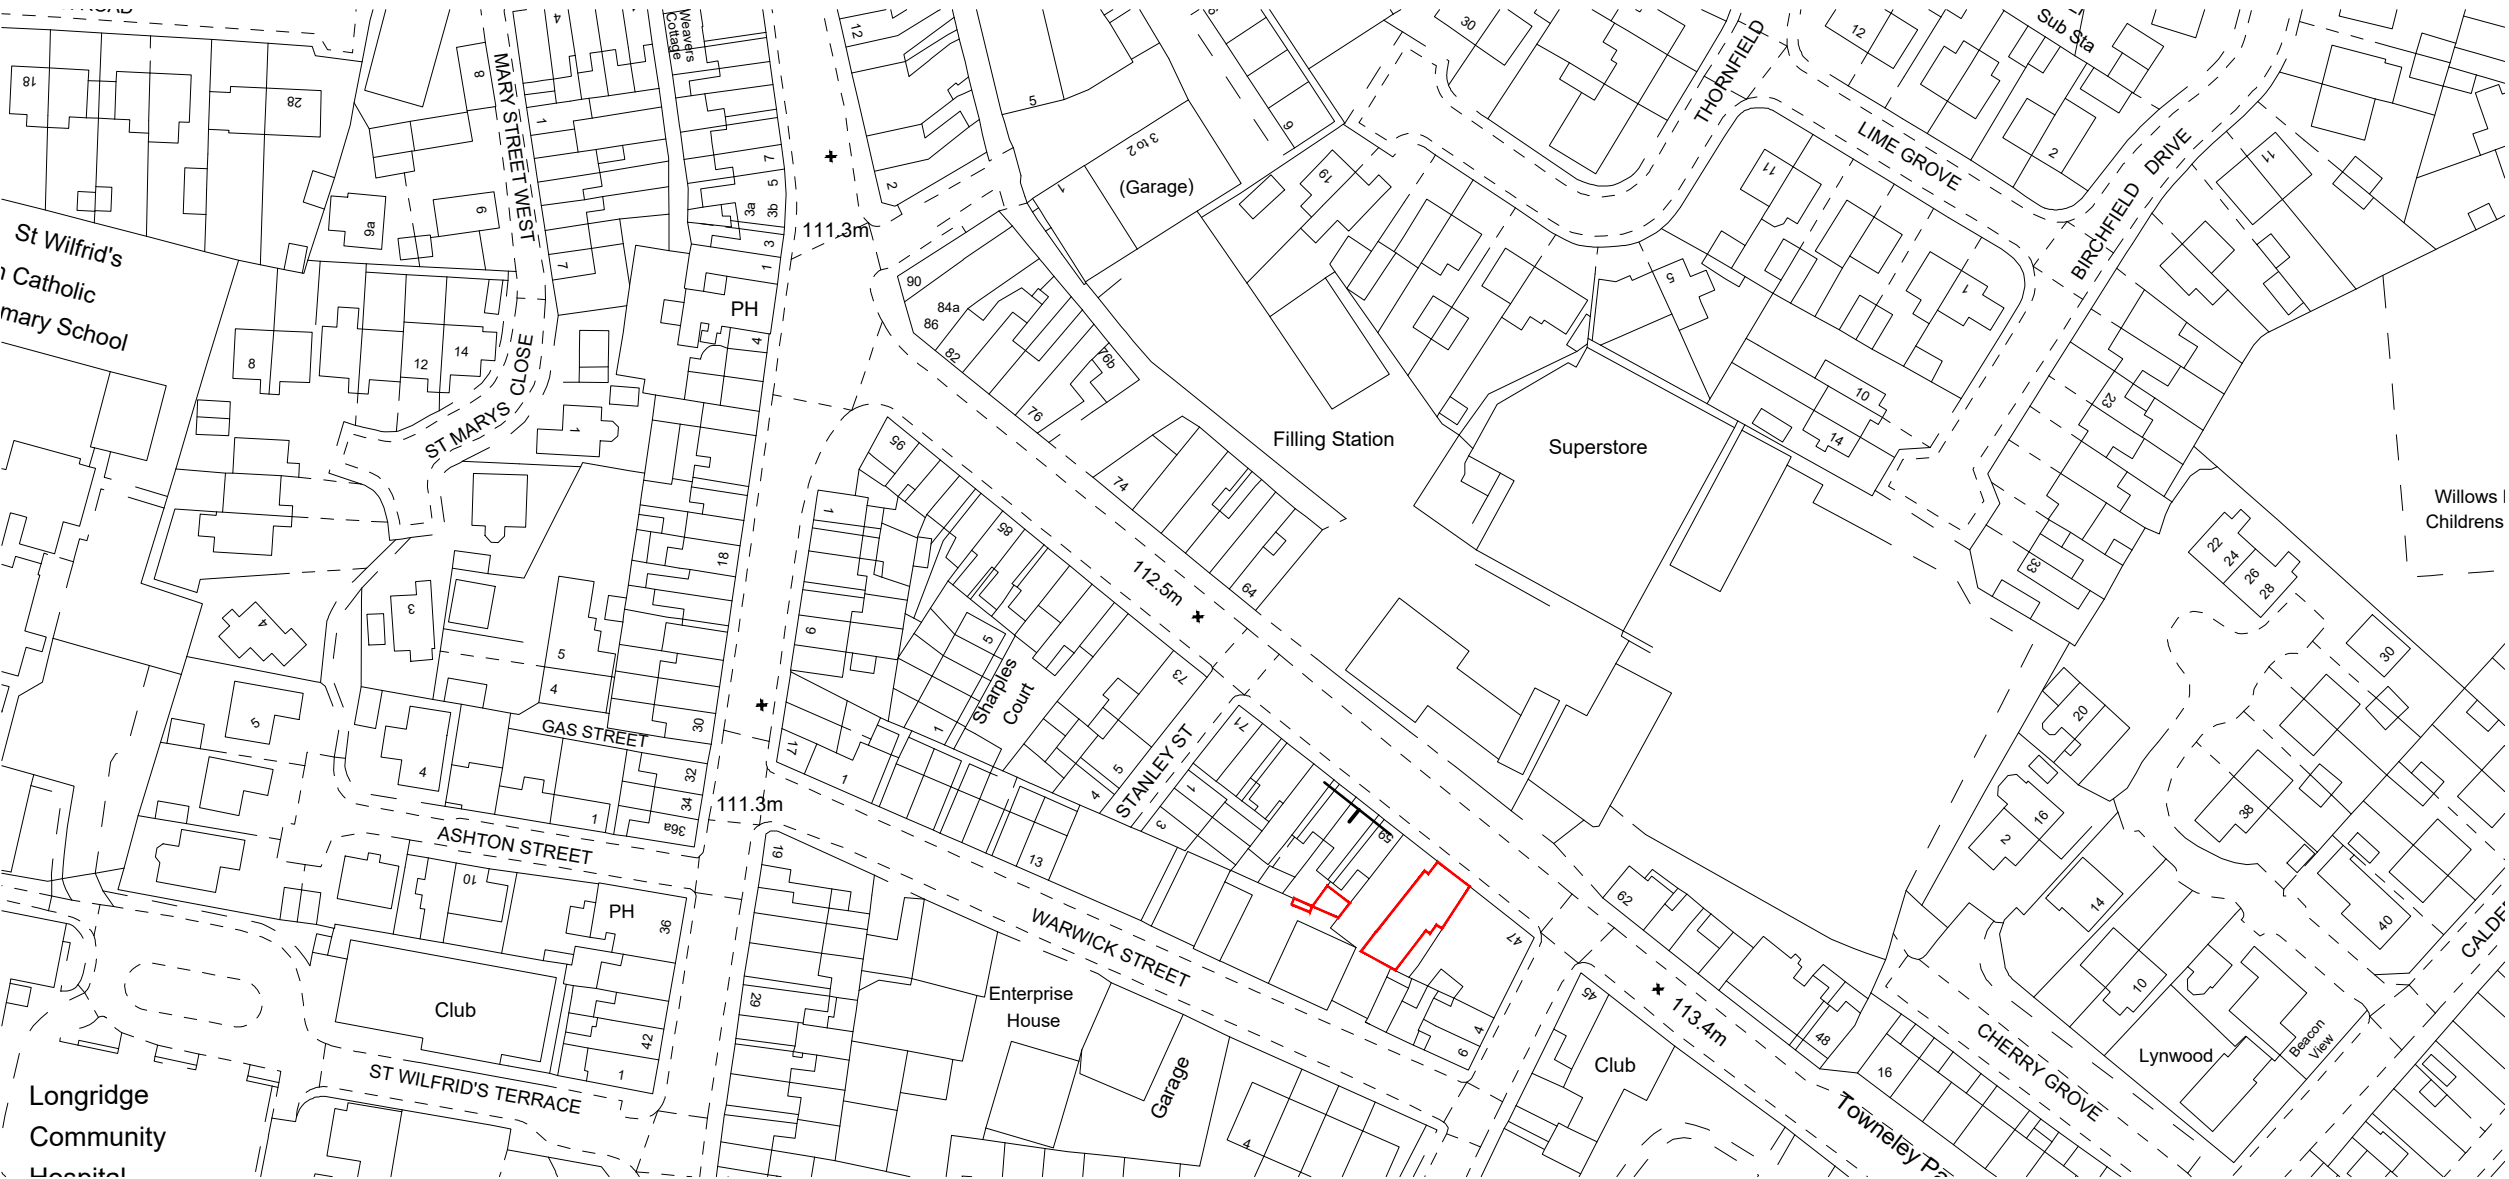

- NOTES**
- Do not scale from this drawing, except for planning purposes.
 - Check all dimensions on site.
 - Subject to survey.
 - Subject to site inspection.
 - Site boundary lines are indicative only.



Domino's demise.

03	17/07/23	LP	Plan updated
02	22/02/23	LP	Plan revised
01	22/11/22	JS	First Issue
Rev	Date	By	Description

Revision Schedule



THIS DRAWING AND/OR SPECIFICATION IS THE SOLE PROPERTY AND COPYRIGHT OF DOMINO'S PIZZA AND MAY NOT BE DISCLOSED TO ANY THIRD PARTY OR REPRODUCED WITHOUT THE PRIOR WRITTEN CONSENT OF AN AUTHORIZED REPRESENTATIVE OF DOMINO'S PIZZA. NO EQUIPMENT, MACHINERY OR PARTS TO WHICH THIS PLAN, DRAWING OR SPECIFICATION RELATES MAY BE MANUFACTURED TO THE ORDER OF ANY THIRD PARTY WITHOUT THE PRIOR WRITTEN CONSENT OF ANY AUTHORIZED REPRESENTATIVE OF DOMINO'S PIZZA.

project
Domino's Ltd Longridge
Unit 2, 53-55 Berry Lane
Longridge
Preston

title
Location Plan Scale 1:1250

drawing status PLANNING	scale 1:1250 @ A3
contract no. -	date 22/11/22
client ref. -	project lead JS
drawn by JS	

drawing number 10080 SD-00-00-P-A-00001	revision 03
originator-zone-level-type-role-sheet number	



Simons Design Ltd
architects
Newland House, The Point, Weaver Road, Lincoln,
Lincolnshire, LN6 3GN
T: +44 (0) 1522 815 114
E: info@simons-design.co.uk
www.simons-design.co.uk