


ELEVATION  
1:10 SCALE

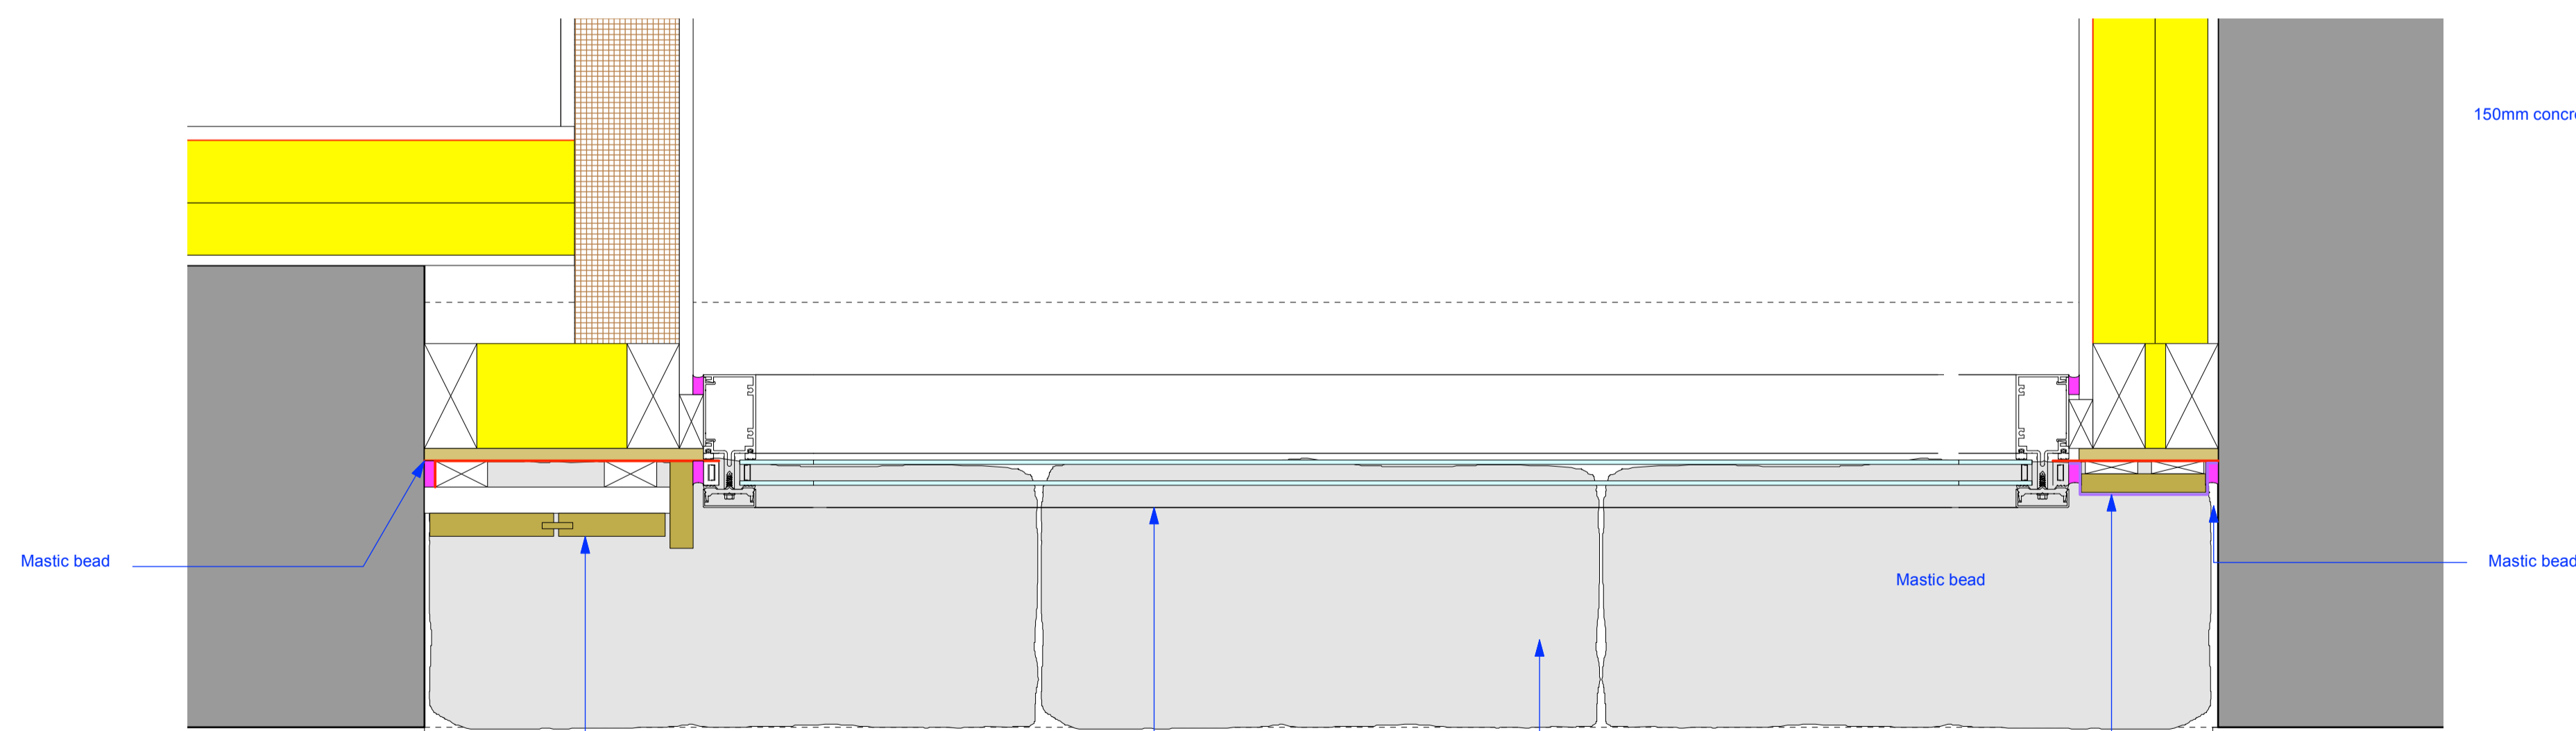


PLAN

TIMBER FRAMED INFILL ADJACENT TO THE NEW GLAZED SCREEN  
22mm Scotch Larch cladding on tanalised battens on tanalised counter battens on Proctor Roofshield membrane on 12mm WBP ply on 100x50mm stud framing with 100mm PIR board between the studs.  
Larch cladding to the R.H side of the screen to be replaced with 2mm ppc aluminium

Supply & install ppc aluminium fixed, double glazed screen

Supply & install new riven stone flagged cill, laid to min. 1 in 60 falls. Flags to be min. 40mm thick

Framing detail as per the other side but faced with 2mm ppc aluminium rather than in timber

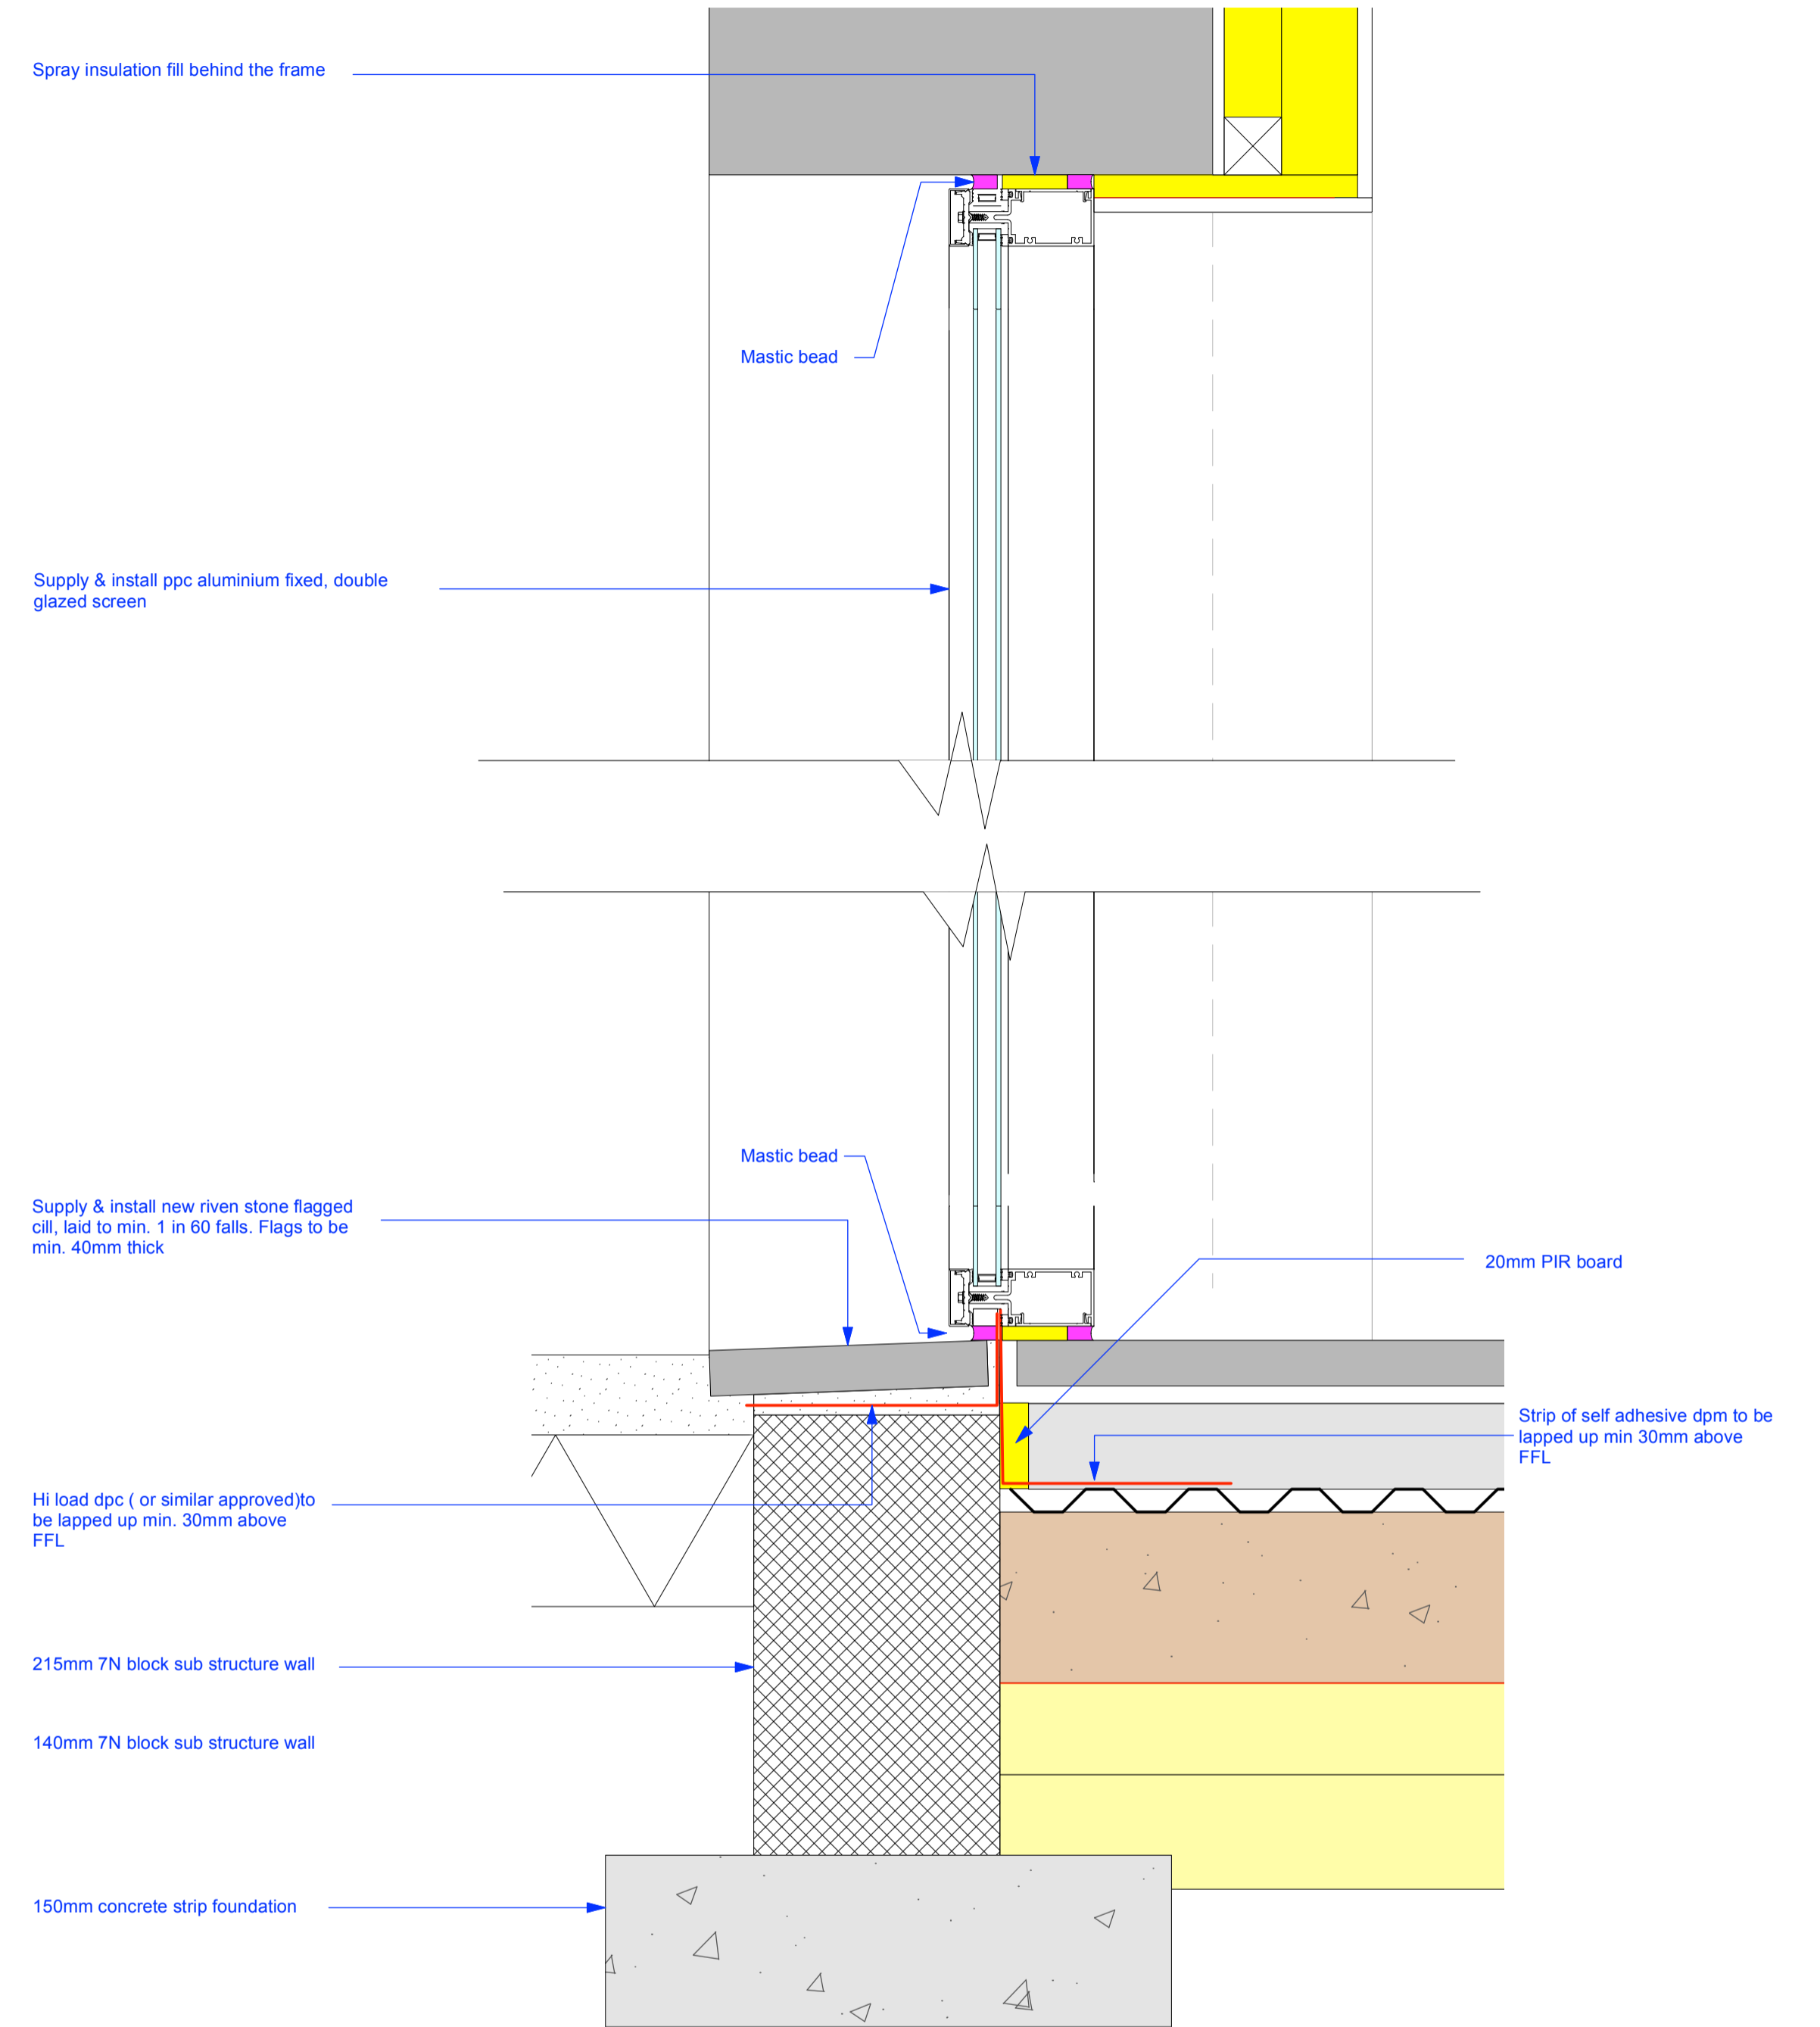

SECTION

Spray insulation fill behind the frame

Mastic bead

Supply & install ppc aluminium fixed, double glazed screen

Mastic bead

Supply & install new riven stone flagged cill, laid to min. 1 in 60 falls. Flags to be min. 40mm thick

20mm PIR board

Strip of self adhesive dpm to be lapped up min 30mm above FFL

Hi load dpc ( or similar approved) to be lapped up min. 30mm above FFL

215mm 7N block sub structure wall

140mm 7N block sub structure wall

150mm concrete strip foundation

Rev.	Initial	Date	Note
TENDER ISSUE			
project Knotts Gate Farmhouse			
Outbuilding- Glazed Screen Details			
drawg no.	5923/d/c/12	date	Sep-21
scale	1:5 @ A1	drawn by	SG
		checked by	
<b>MASON GILLIBRAND</b>			
ARCHITECTS			
16 WILLOW MILL   FELL VIEW   CATON   LANCASTER   LA2 9RA			
T: (01524) 771 377   F: (01524) 771 330   www.masongillibrand.com			
<small>Drawings are based on survey data and may not accurately represent what is physically present. Do not scale from this drawing. All dimensions are to be verified on site before proceeding with works. All dimensions are in millimetres unless stated otherwise. Mason Gillibrand Architects are to be notified in writing of any discrepancies immediately.</small>			
<small>© MASON GILLIBRAND ARCHITECTS</small>			

TENDER ISSUE

project Knotts Gate Farmhouse

Outbuilding- Glazed Screen Details

drawg no. 5923/d/c/12 date Sep-21

scale 1:5 @ A1 drawn by SG checked by

**MASON GILLIBRAND**

ARCHITECTS

16 WILLOW MILL | FELL VIEW | CATON | LANCASTER | LA2 9RA

T: (01524) 771 377 | F: (01524) 771 330 | www.masongillibrand.com

Drawings are based on survey data and may not accurately represent what is physically present. Do not scale from this drawing. All dimensions are to be verified on site before proceeding with works. All dimensions are in millimetres unless stated otherwise. Mason Gillibrand Architects are to be notified in writing of any discrepancies immediately.

© MASON GILLIBRAND ARCHITECTS