

DRAWING PRODUCED FOR PLANNING PURPOSES ONLY.

DO NOT SCALE FROM THIS DRAWING


All external finishes to match existing

Slate Roof


Grey Rendered Walls

White uPVC Windows

Black uPVC Roof Line

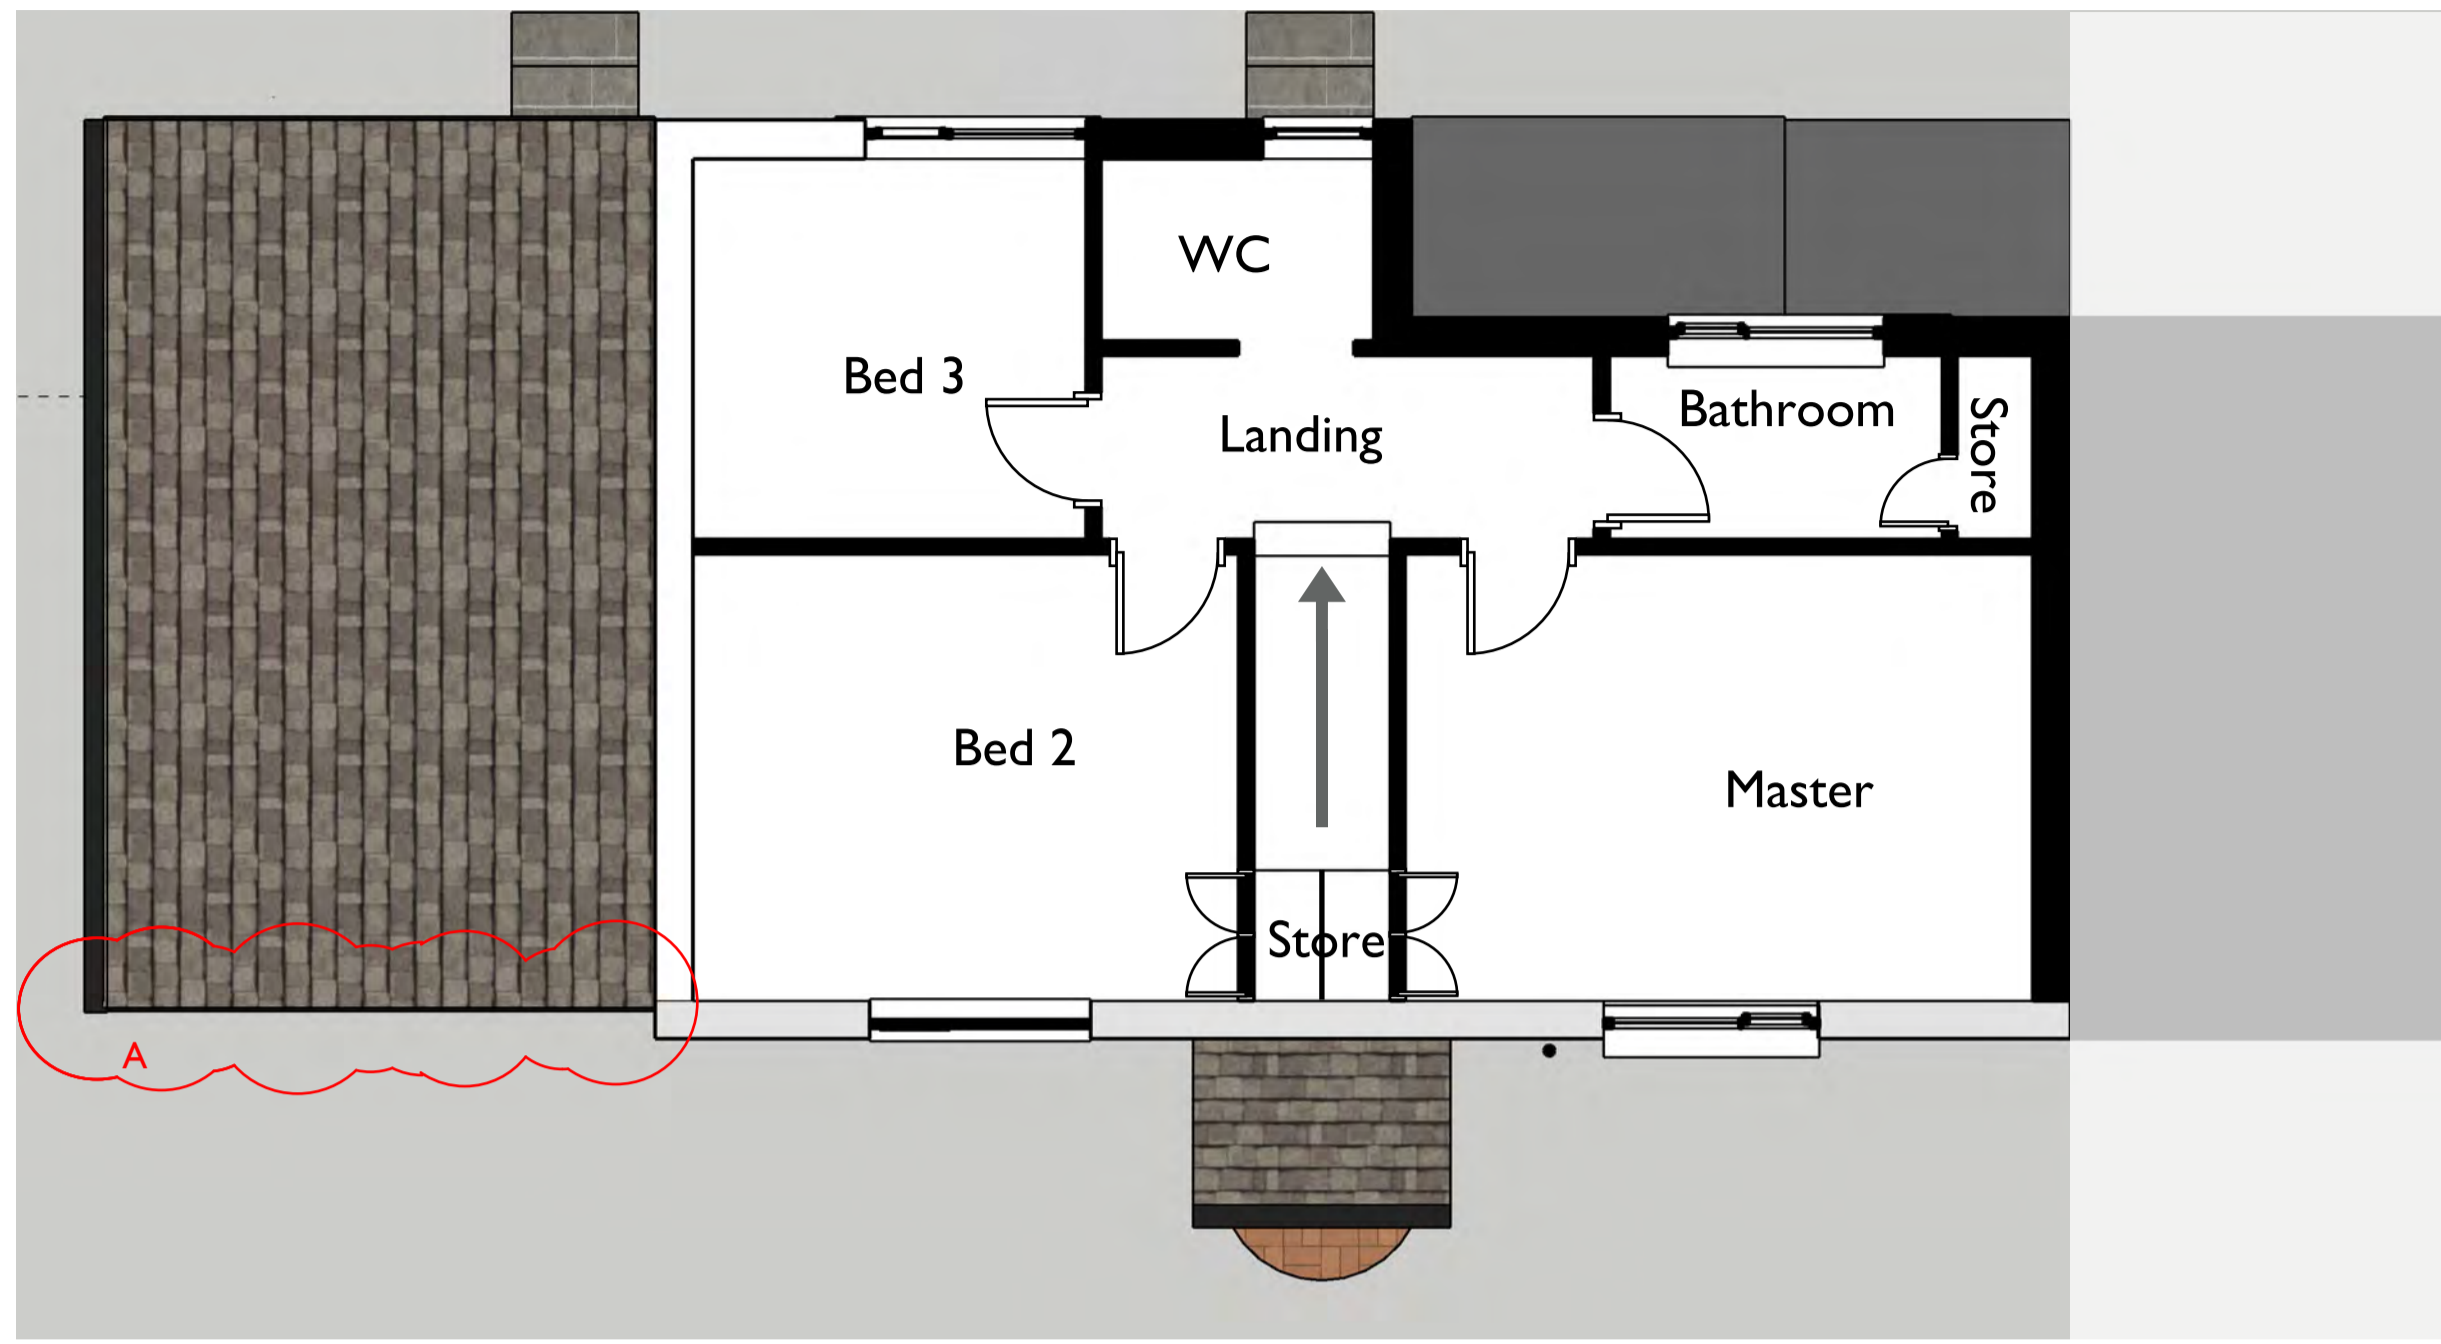


First Floor

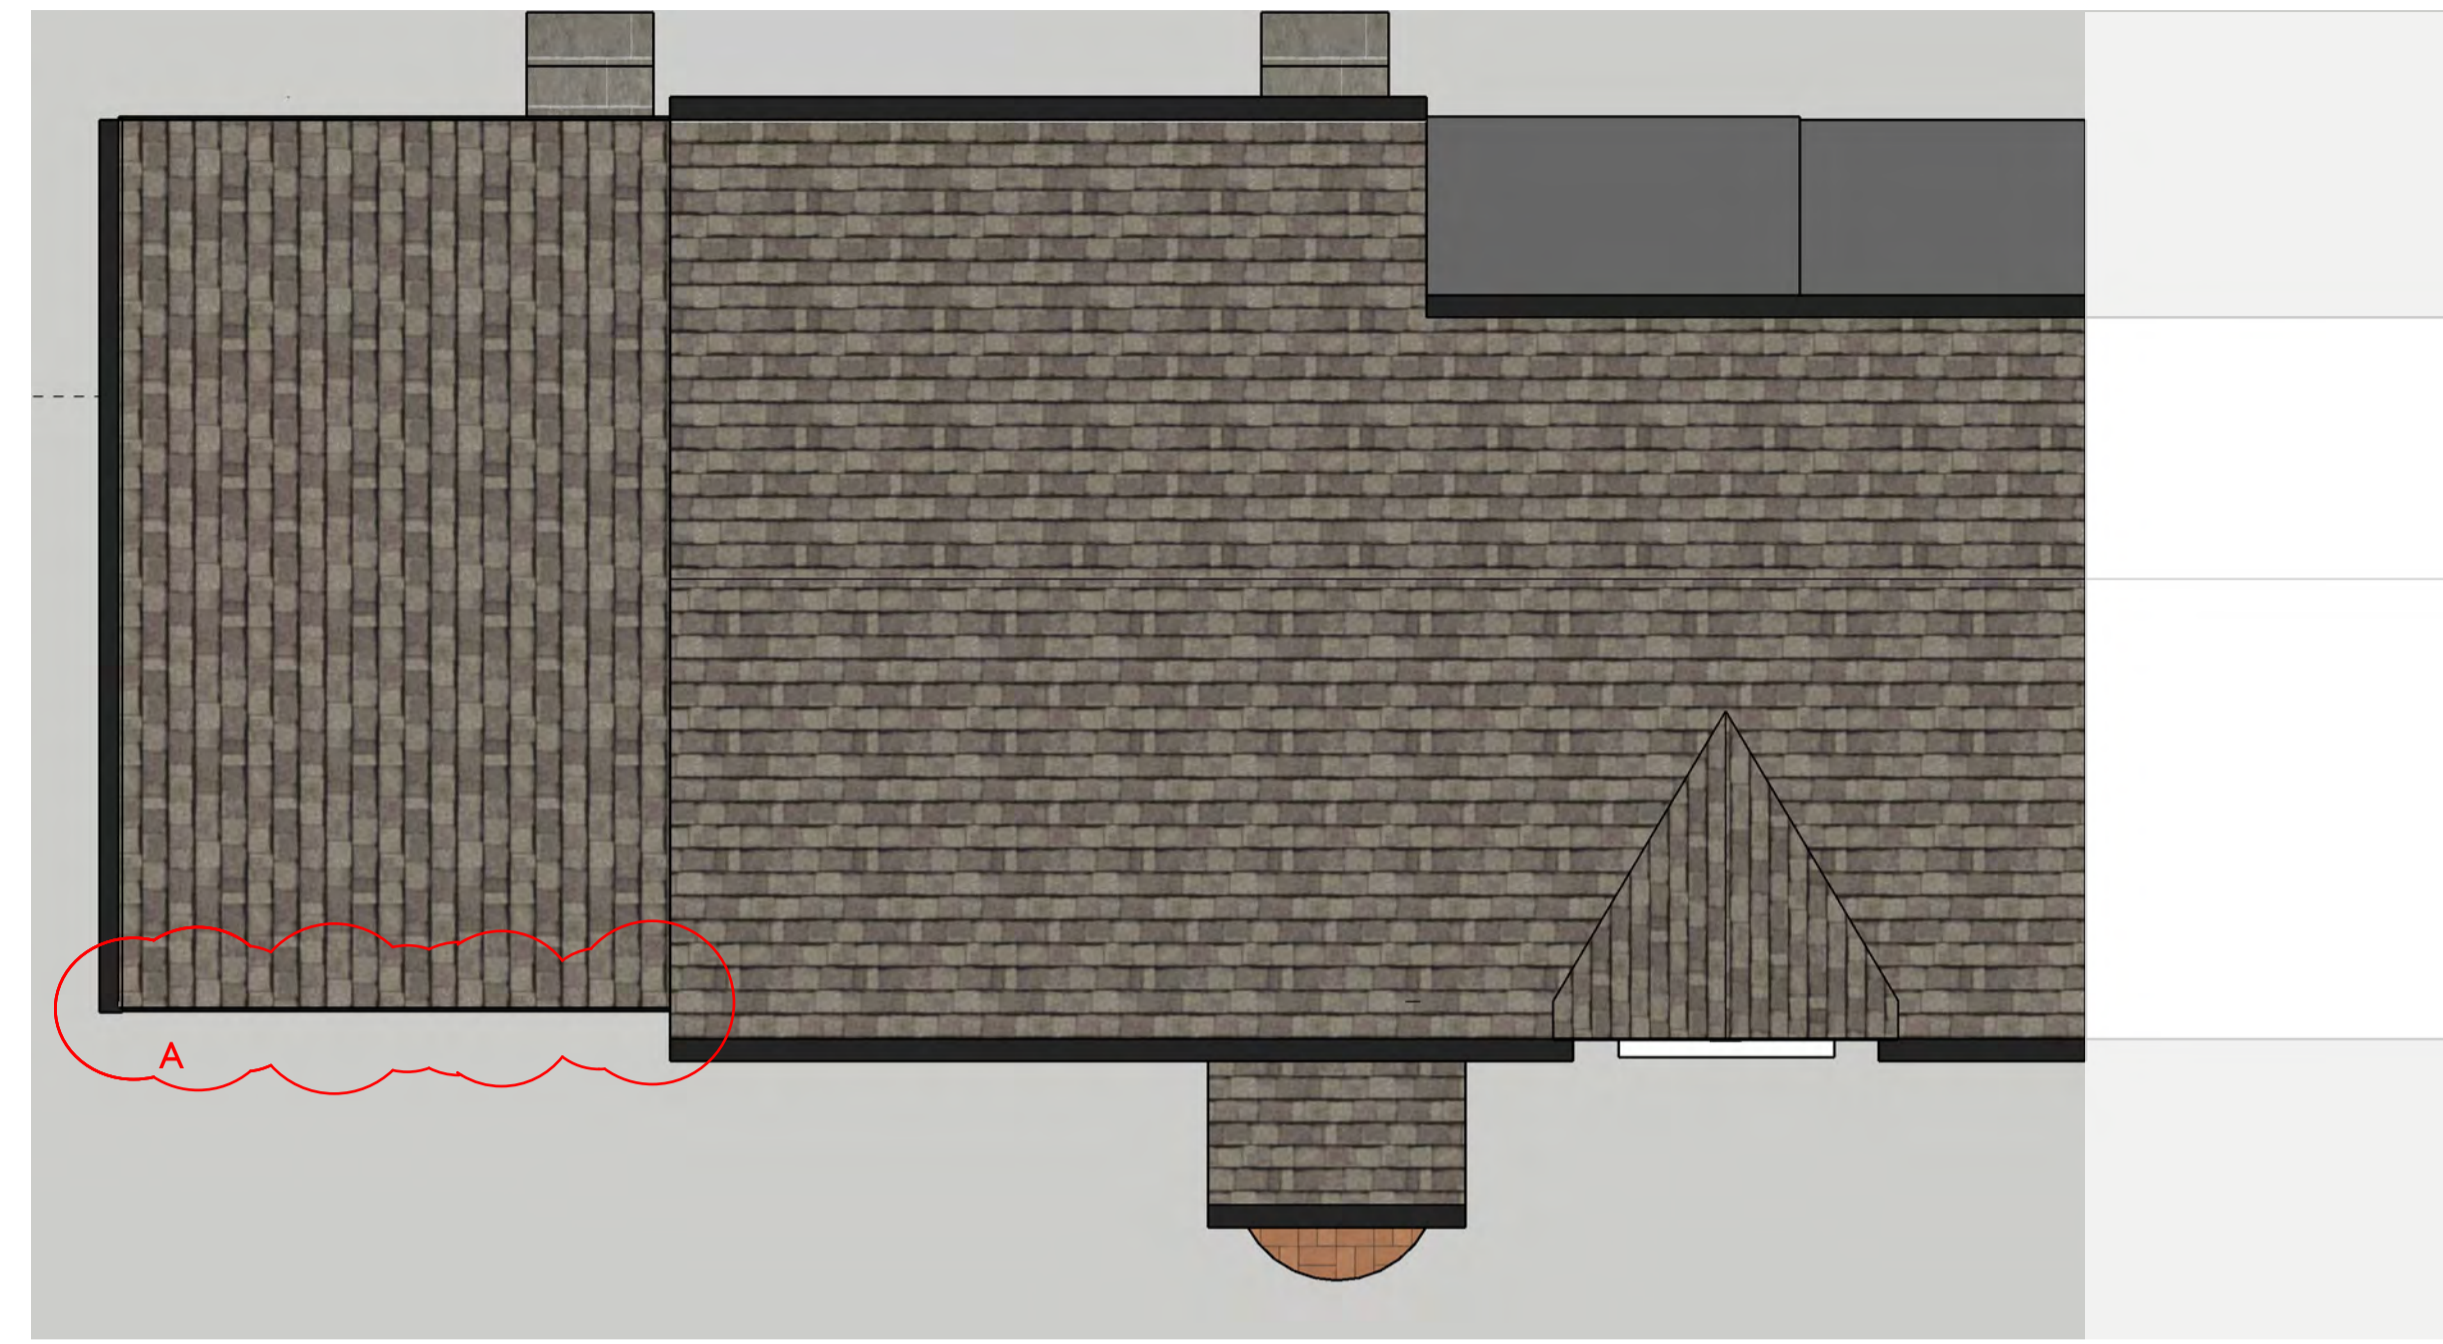

Roof

Dining

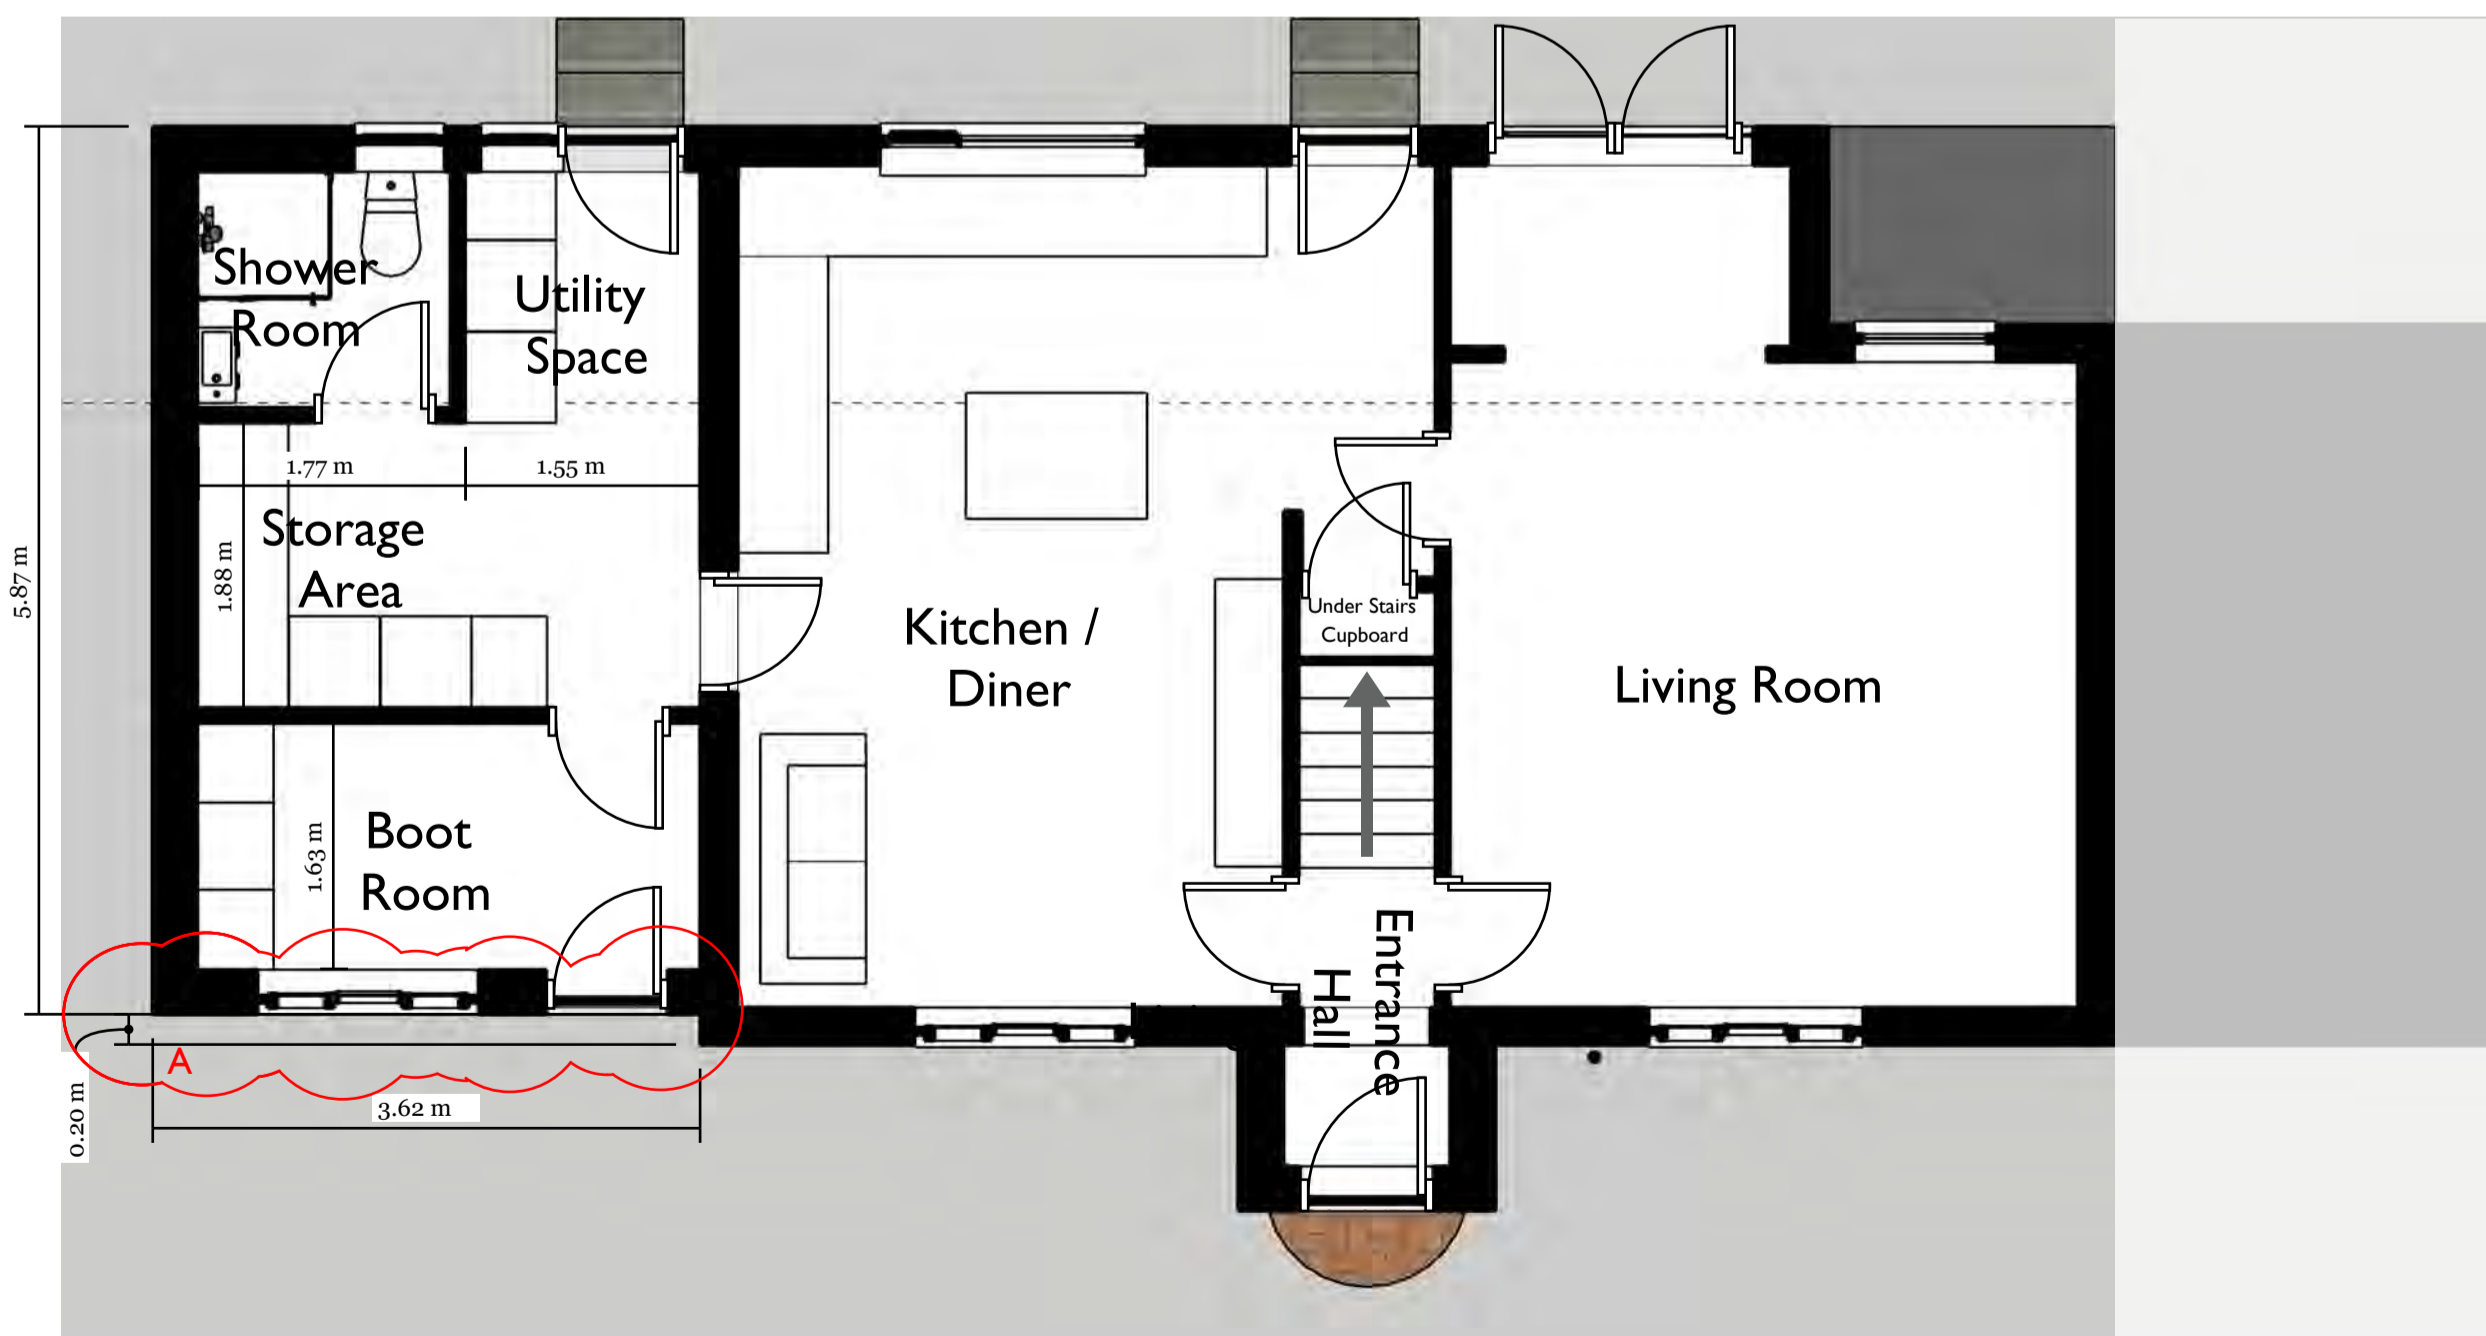

Ground Floor



15 Springside View
Bury, BL8 4LU

Company No. 13615864

andrew@homeorganise.me

<https://www.homeorganise.me>

CLIENT
Mrs. E. Parkinson

PROJECT
12 Calder Avenue,
Billington,
BB7 9NQ

DRAWING TITLE:
Proposed (I) Building
Plans

DRAWING NUMBER: 0956/01_05
REV: A

DATE: 16/11/2023
Scale @ A1 1:50

Rev	Date	Details
A	61/11/23	Garage conversion set back by 200mm and roof pitch lowered as requested

