



DRAWING PRODUCED FOR PLANNING PURPOSES ONLY.
DO NOT SCALE FROM THIS DRAWING

All external finishes to match existing
Slate Roof
Grey Rendered Walls
White uPVC Windows
Black uPVC Roof Line

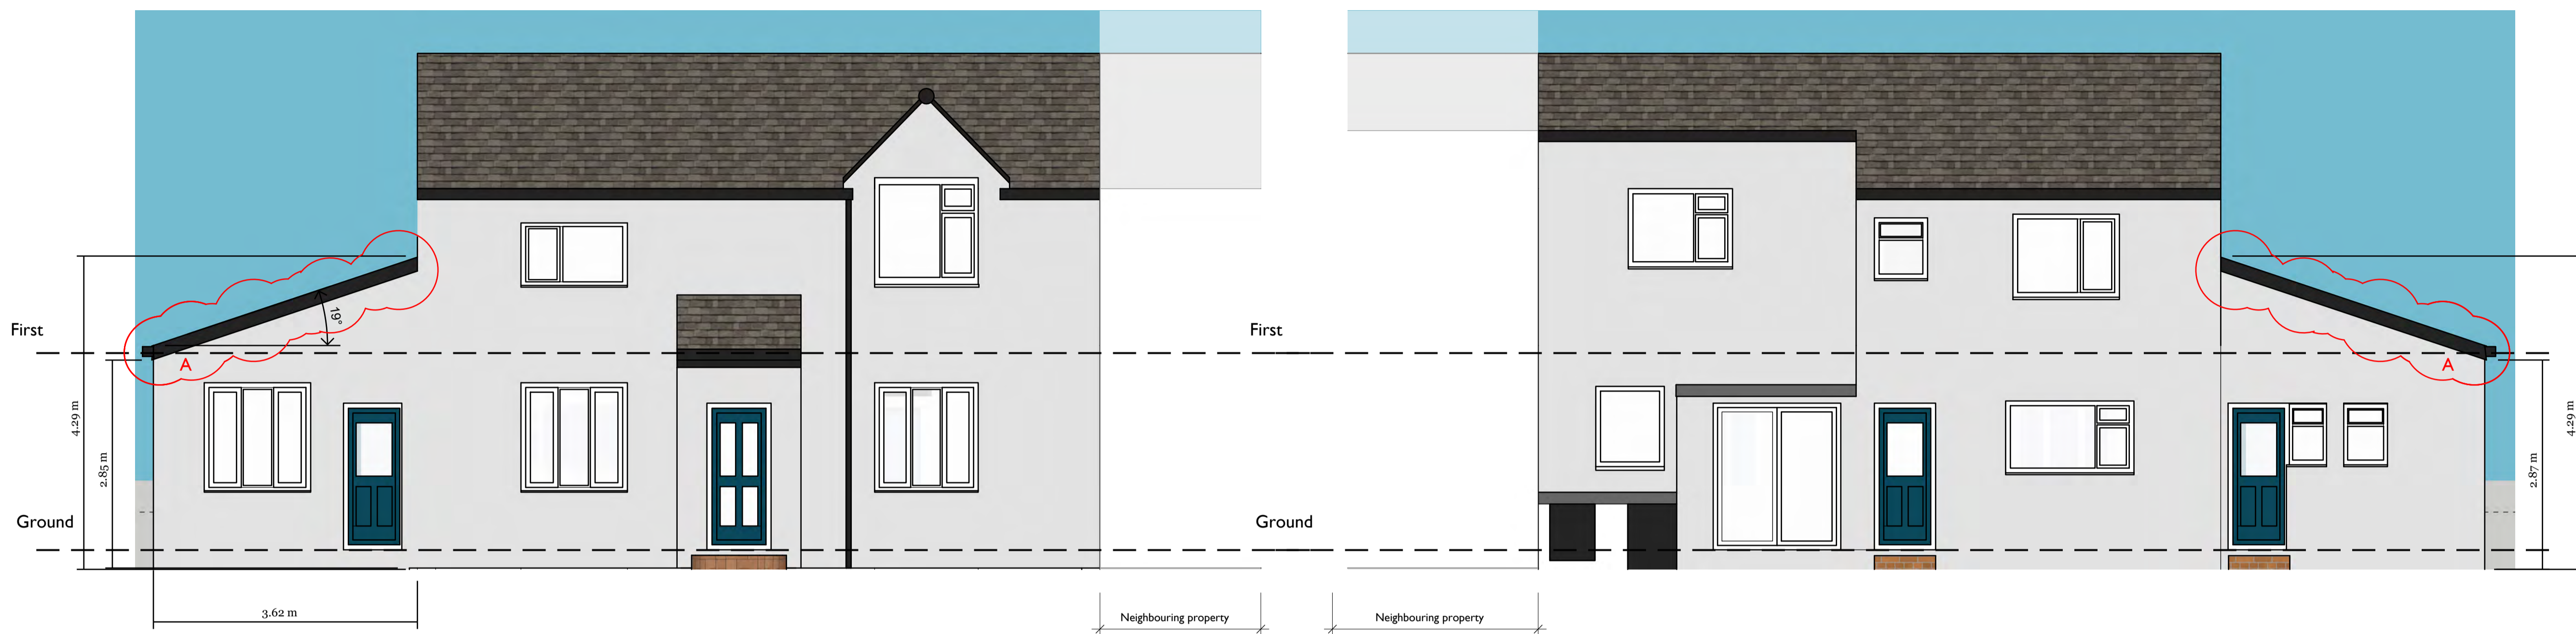

FRONT

REAR

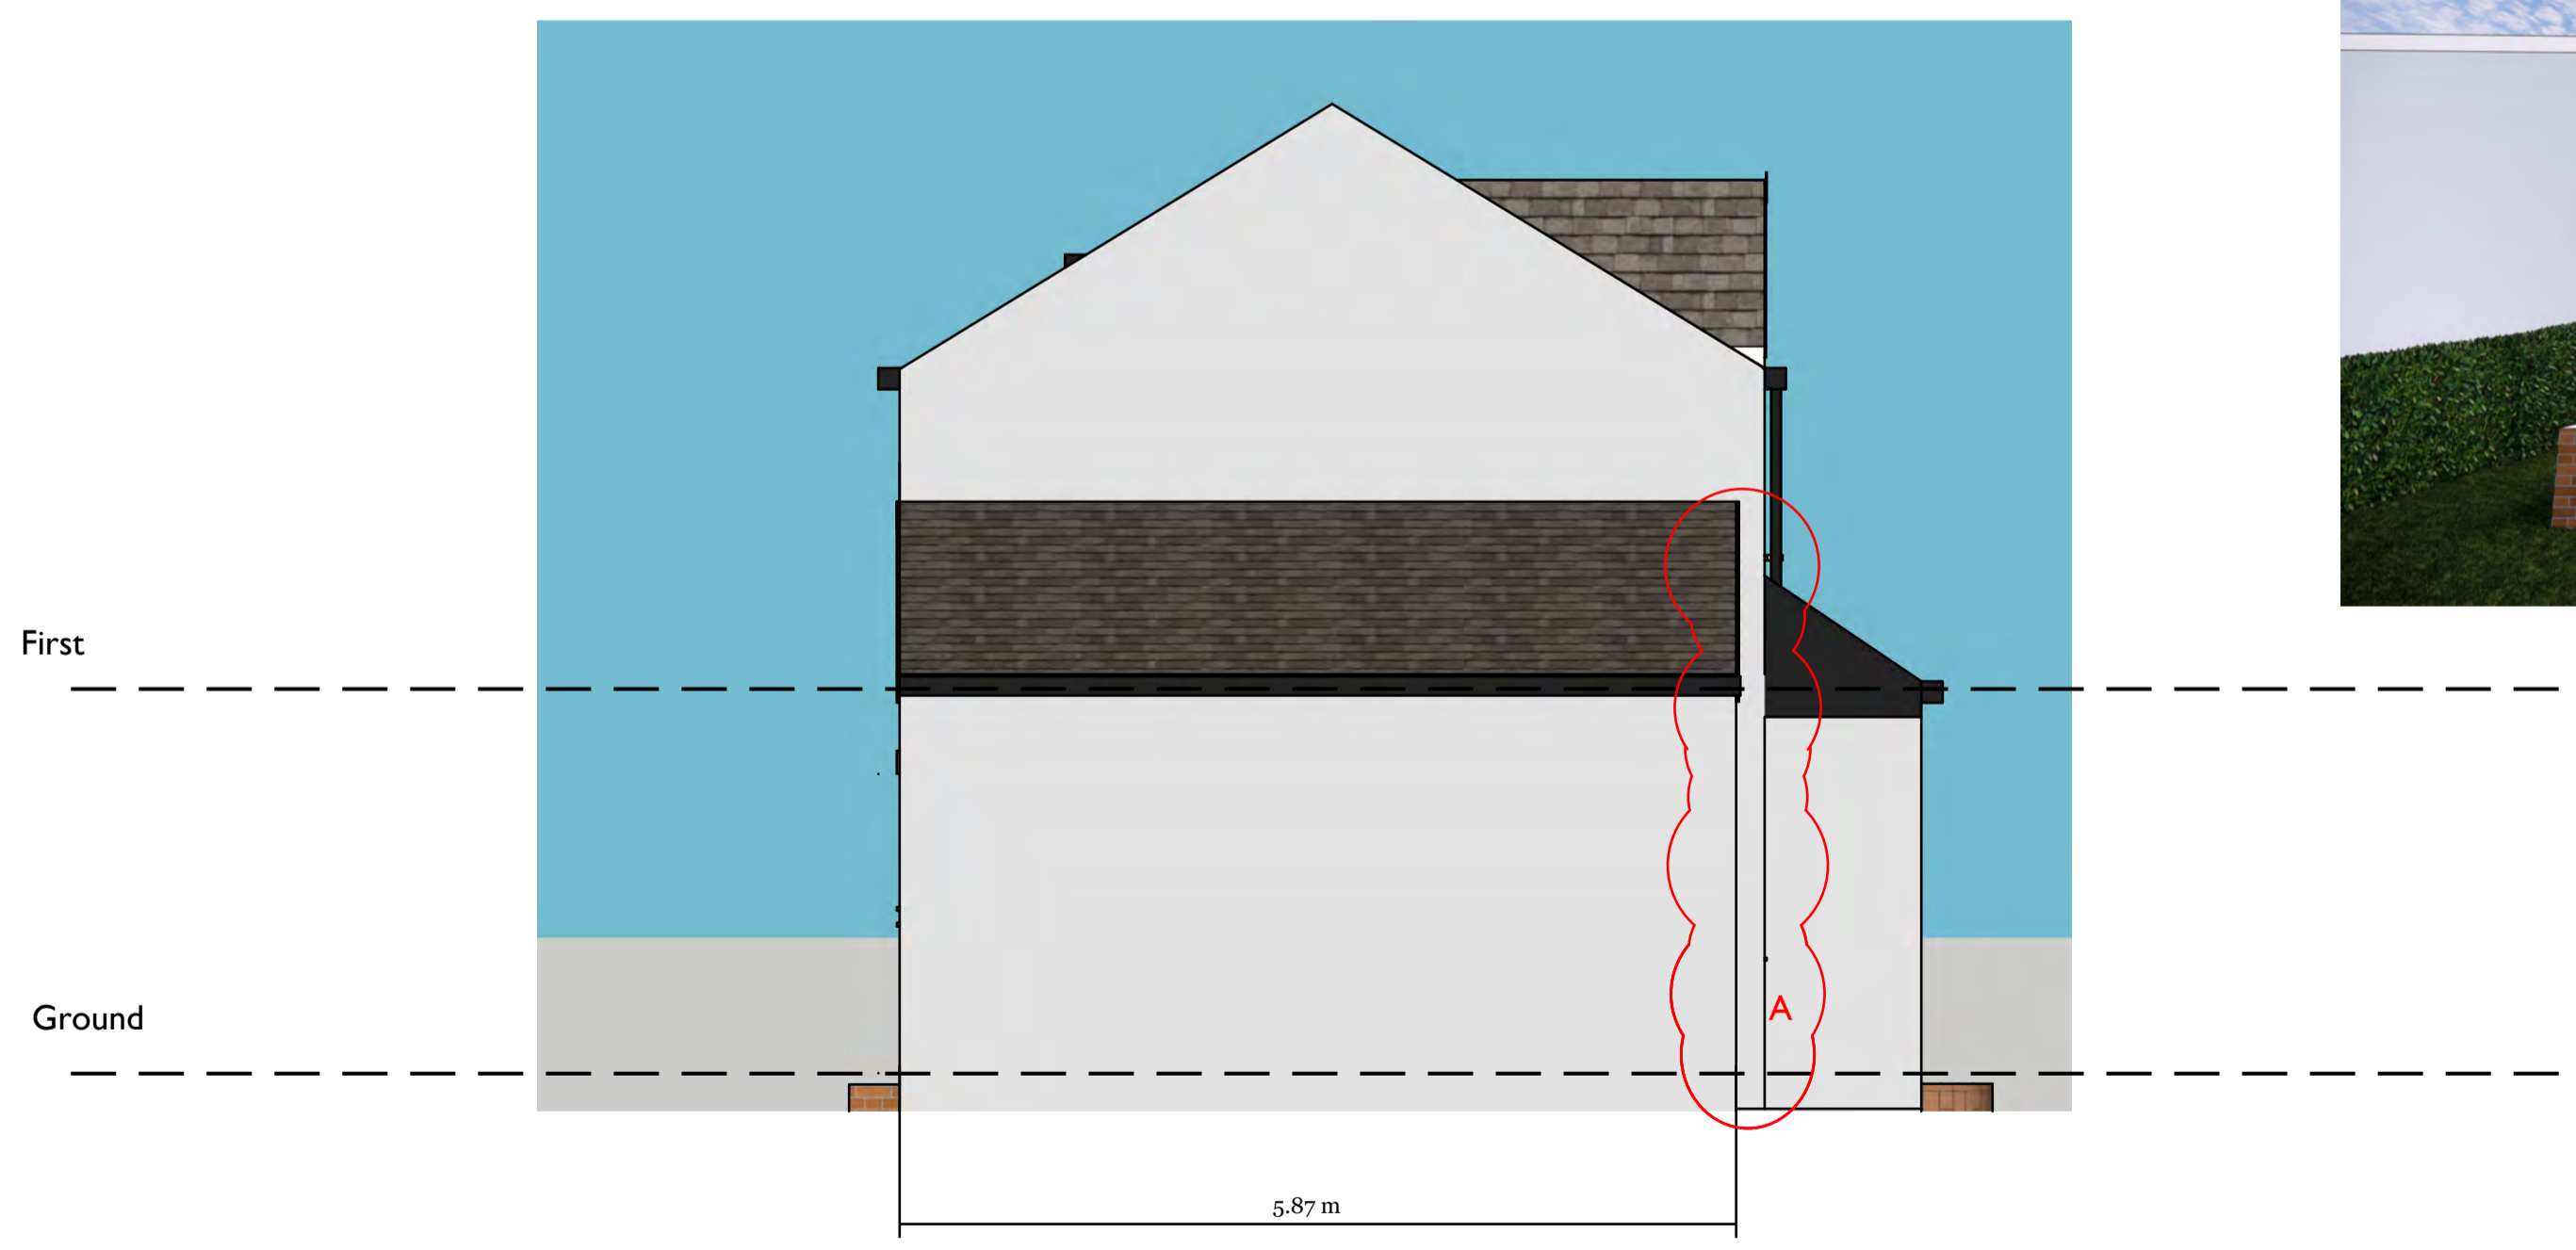

SIDE



15 Springside View
Bury, BL8 4LU
Company No. 13615864
andrew@homeorganise.me
<https://www.homeorganise.me>

CLIENT
Mrs. E. Parkinson

PROJECT
12 Calder Avenue,
Billington,
BB7 9NQ

DRAWING TITLE:
Proposed (I) Elevations

DRAWING NUMBER: 0956/01_06
REV: A

DATE: 16/11/2023
Scale @ A1 1:50

| Rev | Date | Details |
|-----|----------|---|
| A | 61/11/23 | Garage conversion set back by 200mm and roof pitch lowered as requested |

