



DRAWING PRODUCED FOR PLANNING PURPOSES ONLY.
DO NOT SCALE FROM THIS DRAWING

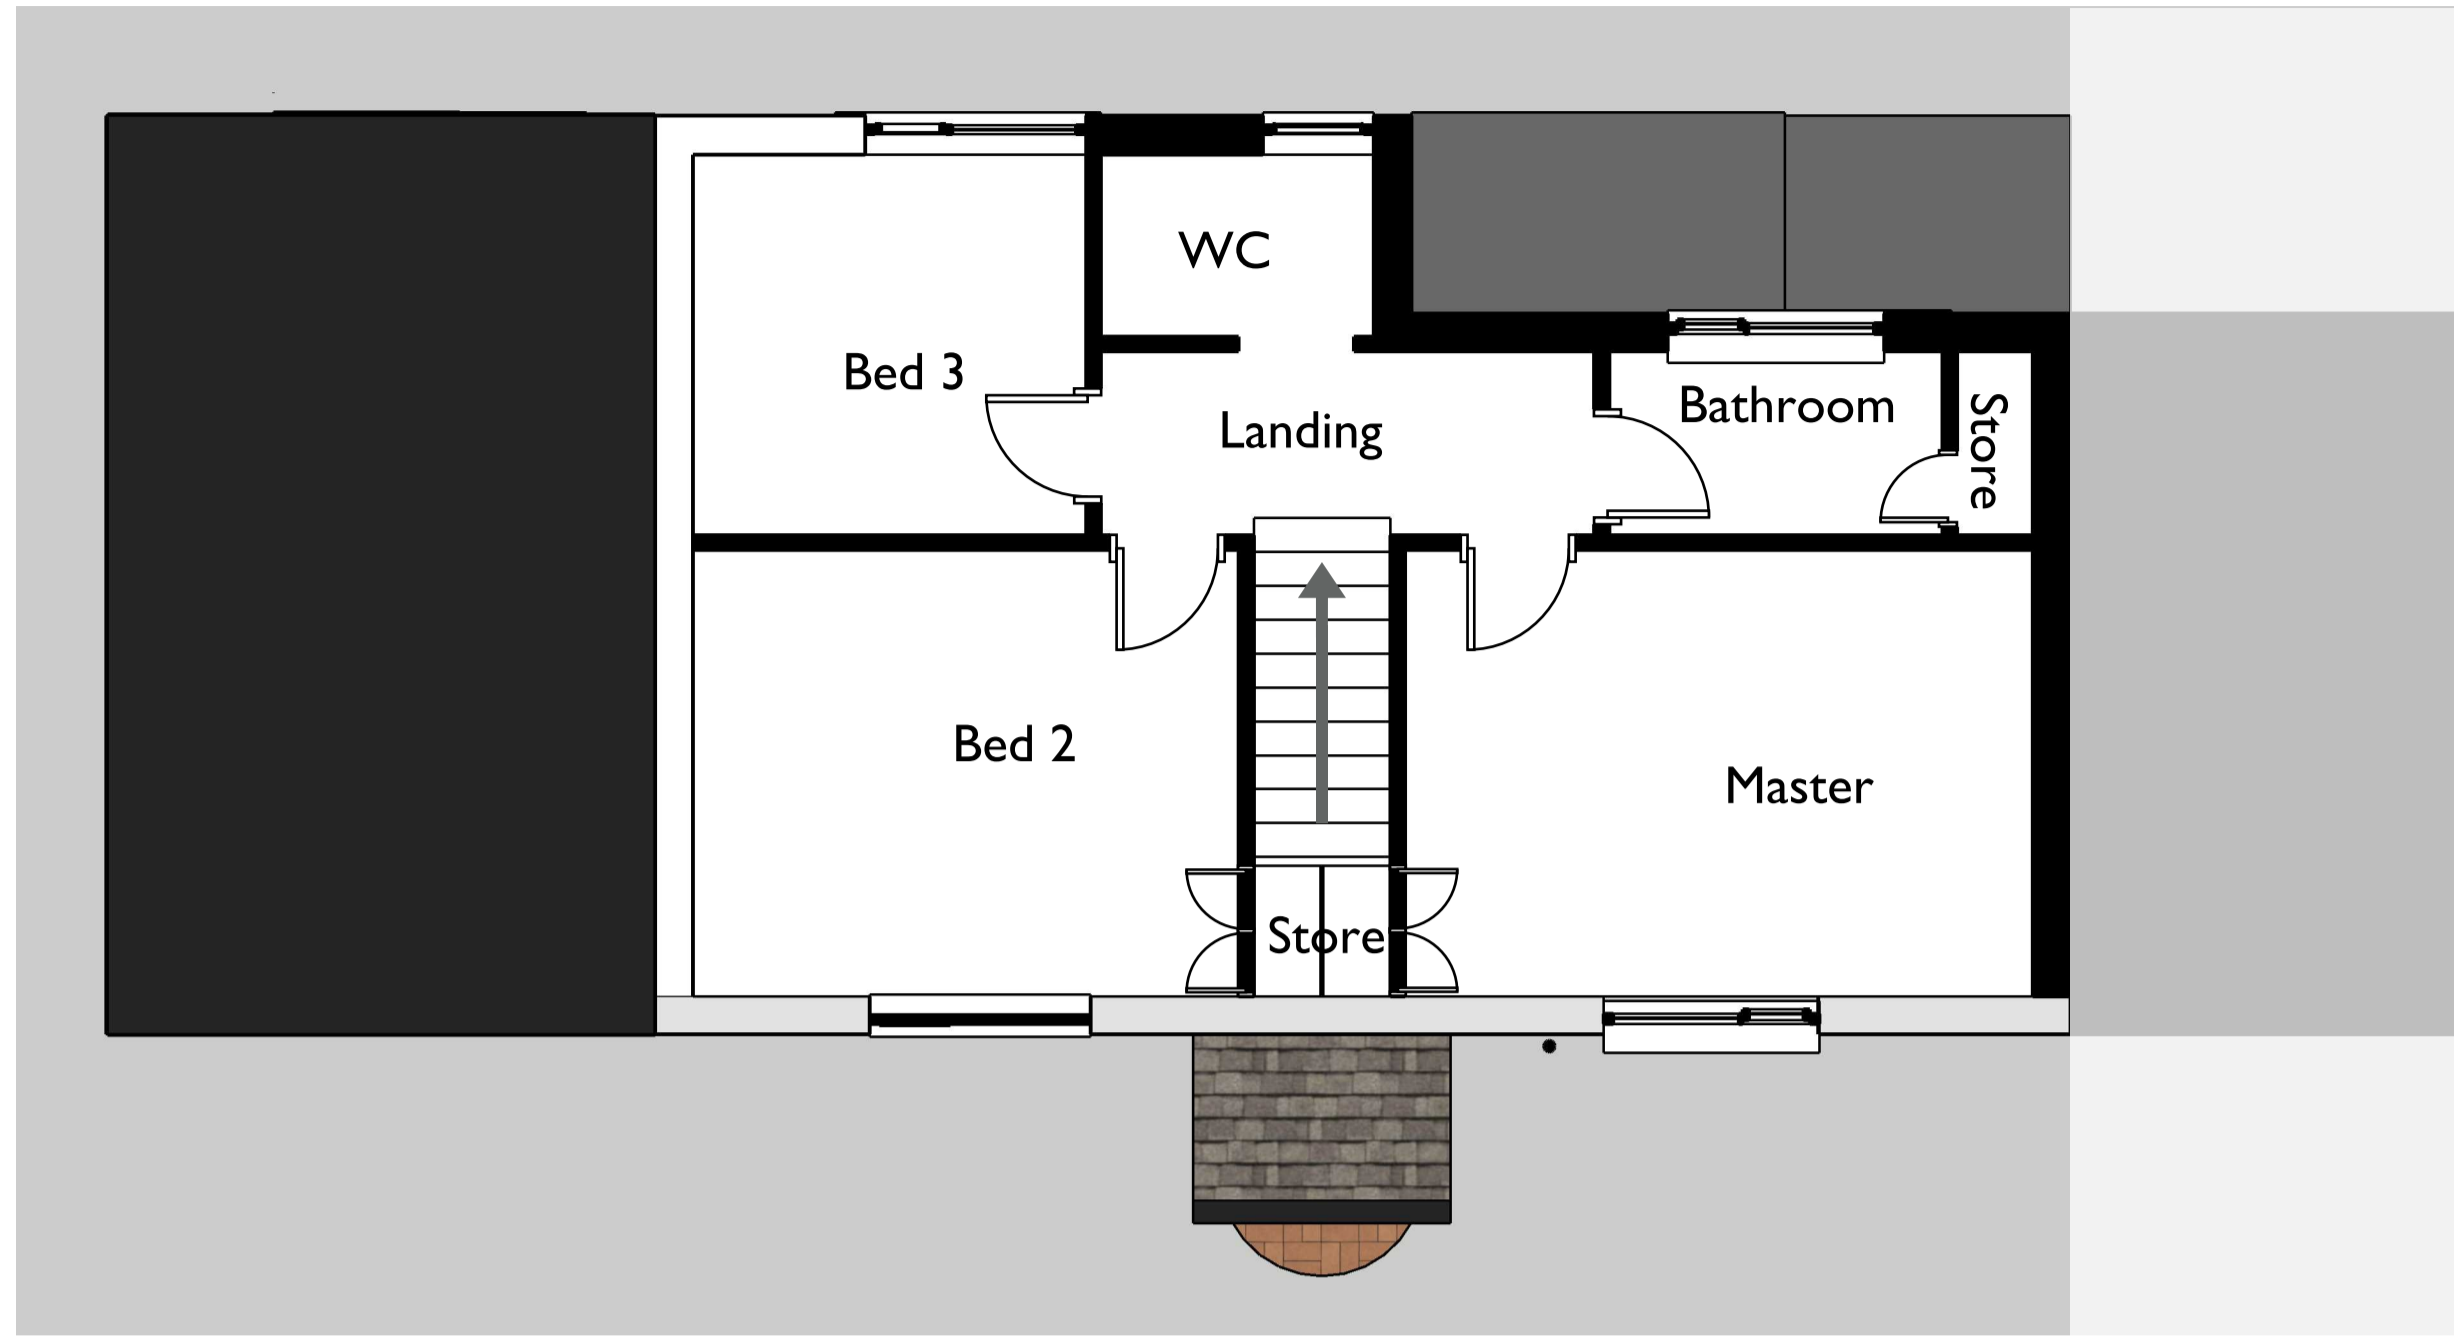


First Floor

Outline of neighbouring property

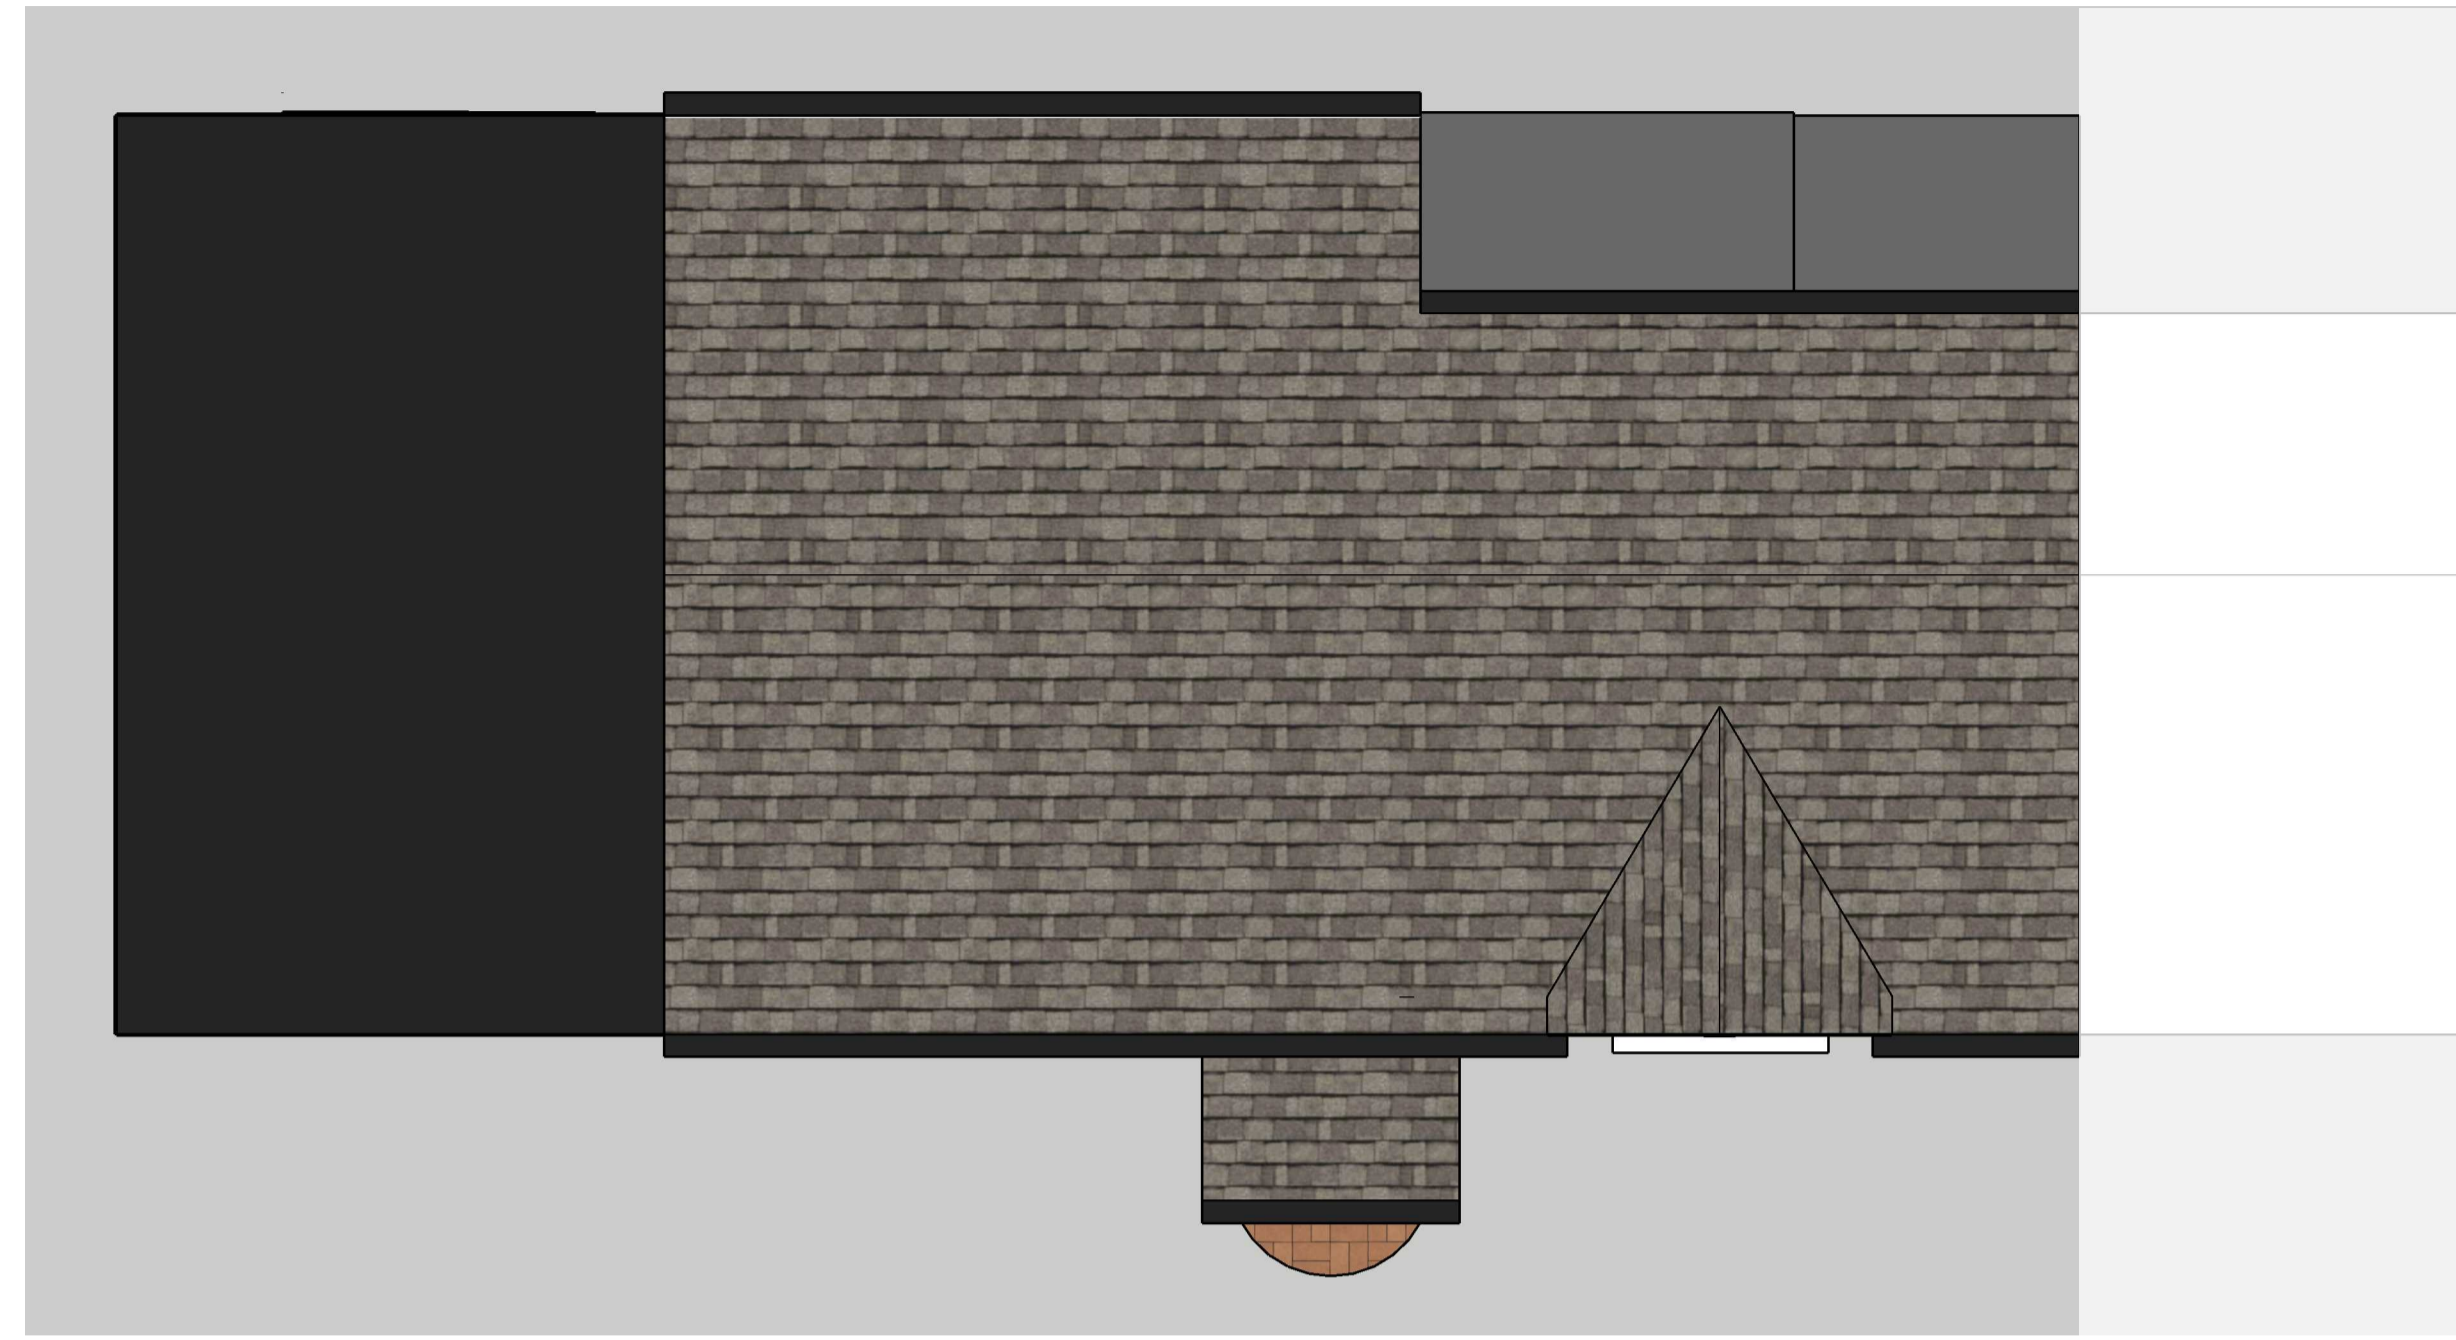

Roof

Outline of neighbouring property

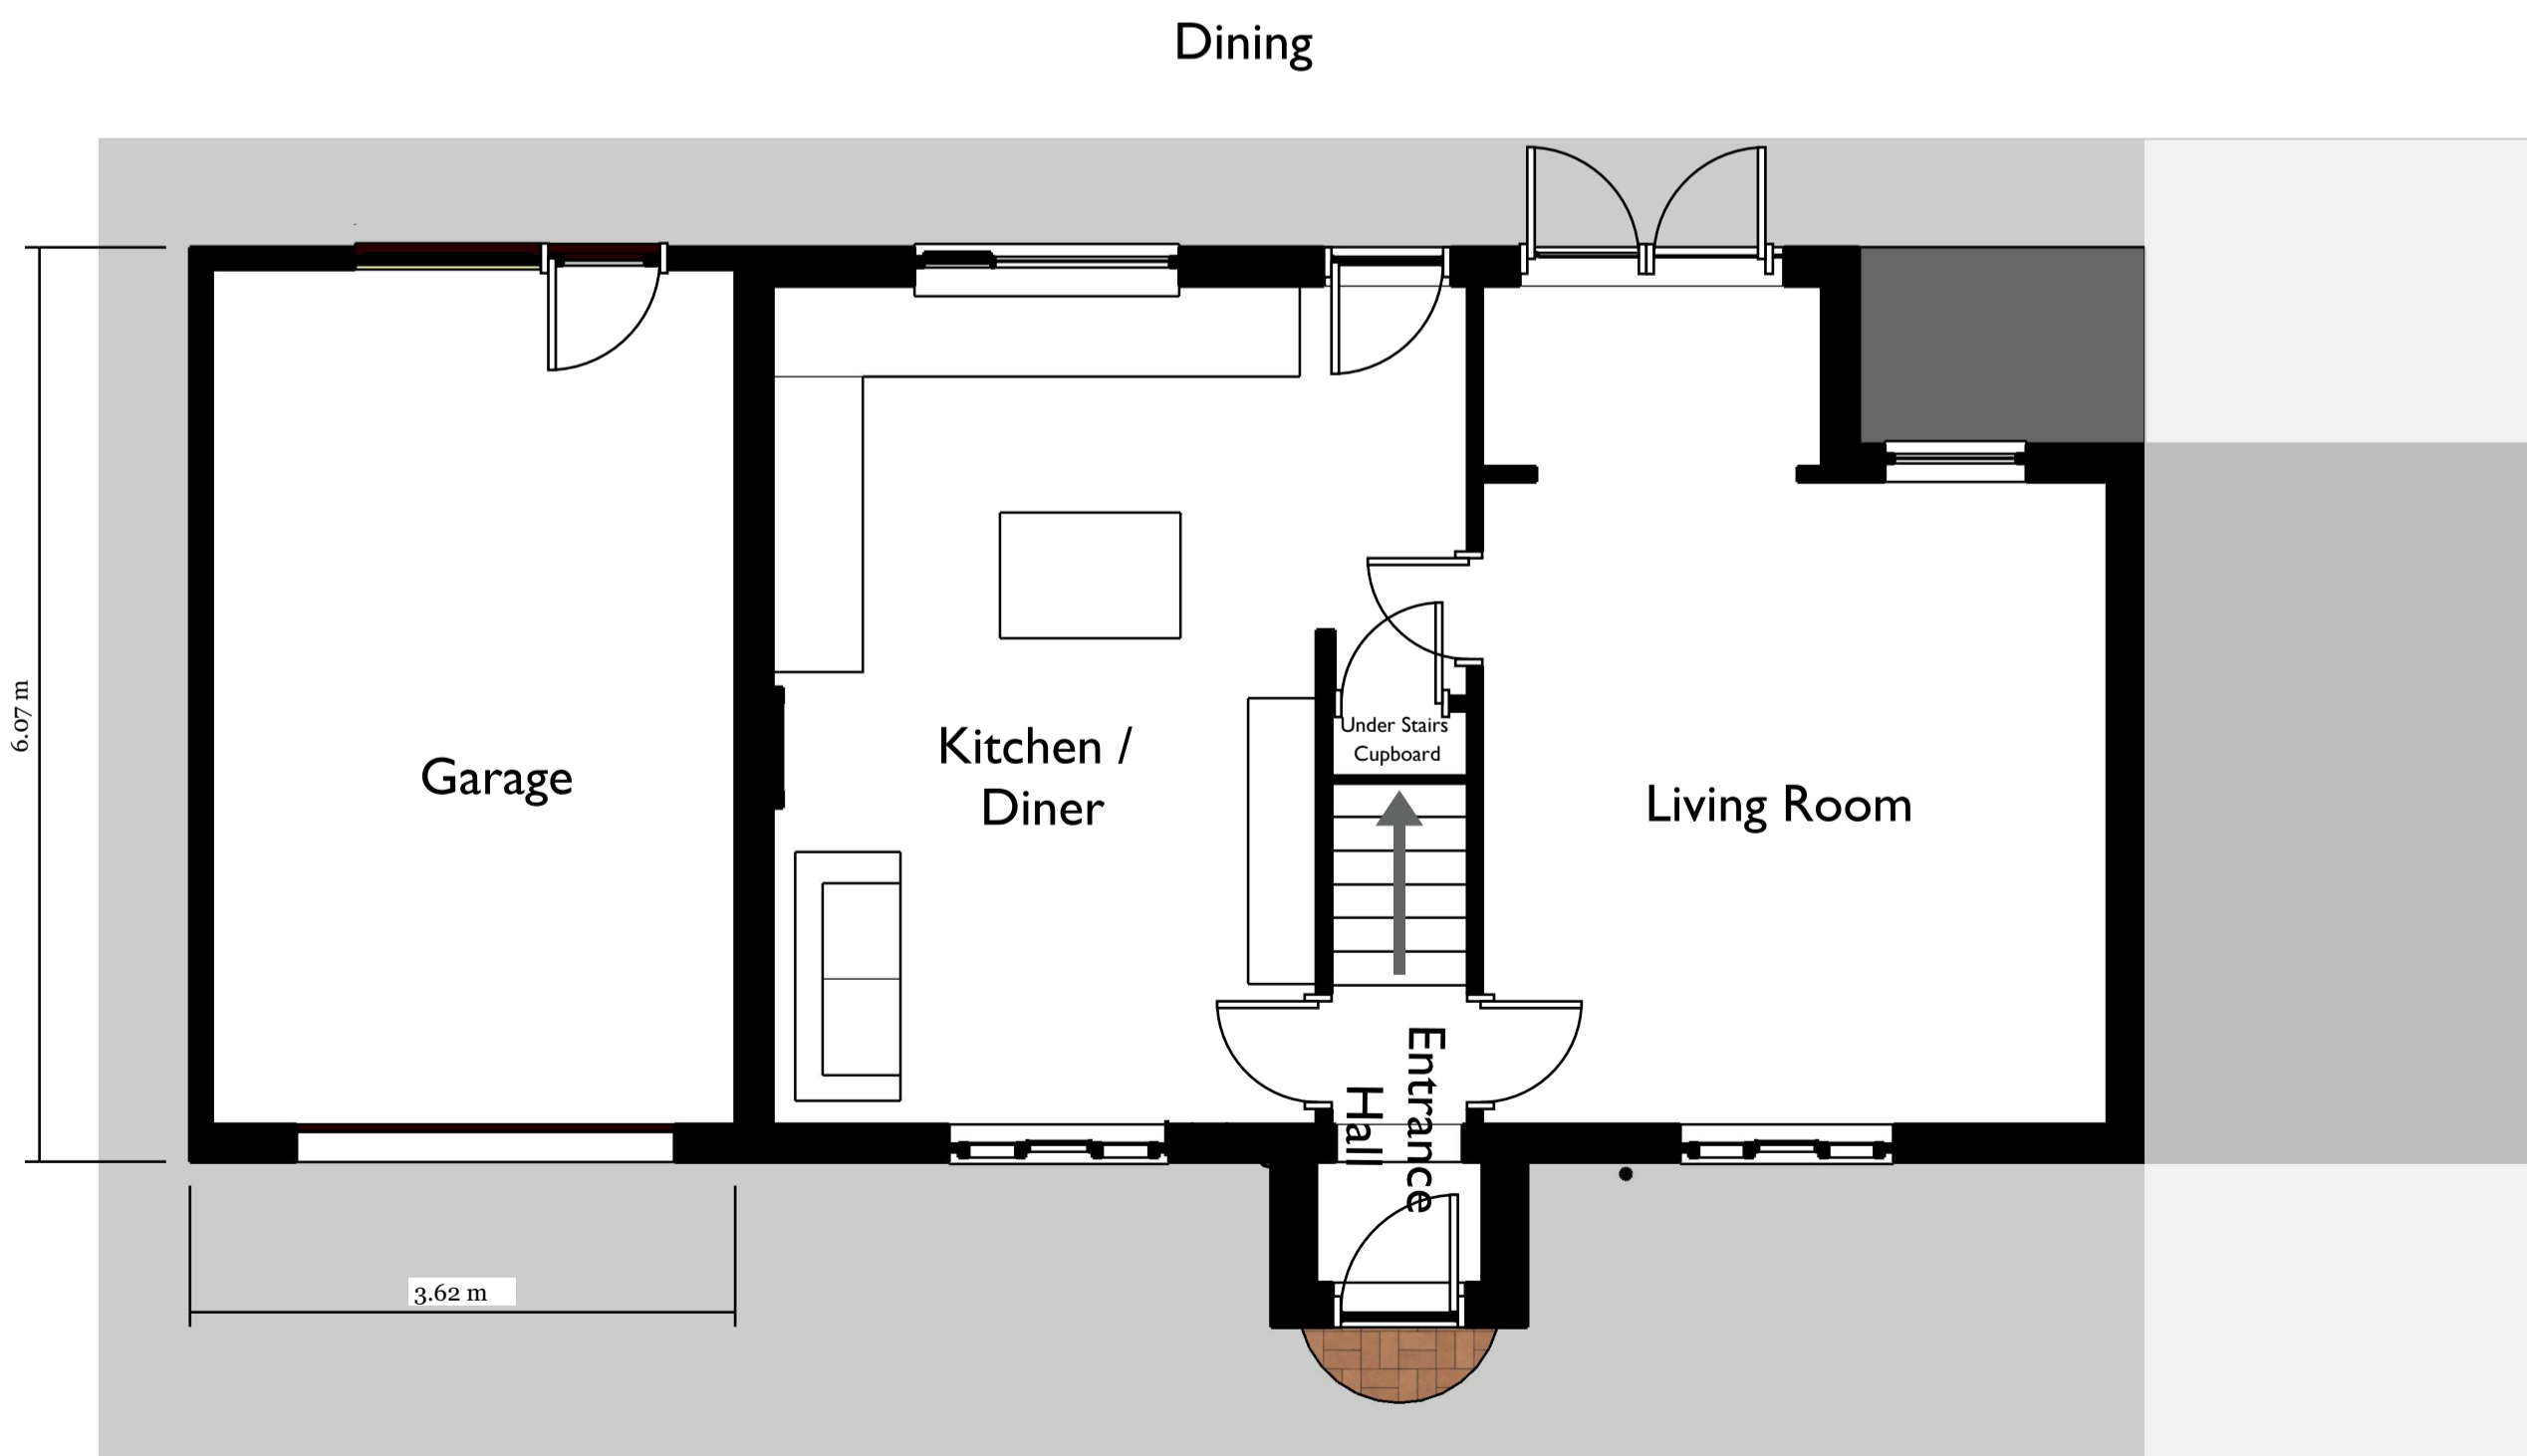

Ground Floor

Outline of neighbouring property



15 Springside View
Bury, BL8 4LU

Company No. 13615864
andrew@homeorganise.me
<https://www.homeorganise.me>

CLIENT
Mrs. E. Parkinson

PROJECT
12 Calder Avenue,
Billington,
BB7 9NQ

DRAWING TITLE:
Existing Building Plans

DRAWING NUMBER: 0956/01_03
REV: -

DATE:
19/07/2023

Scale @ A1
1:50

