


DRAWING PRODUCED FOR
PLANNING PURPOSES ONLY.

DO NOT SCALE FROM THIS
DRAWING

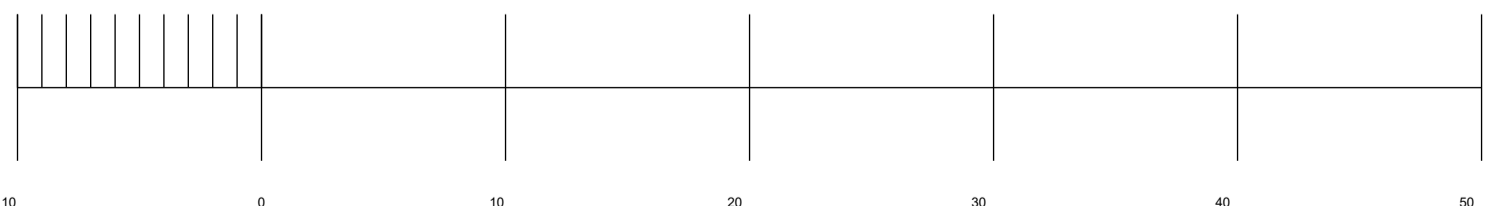

Produced on 19 July 2023 from the Ordnance Survey National Geographic Database and incorporating surveyed revision available at this date.
This map shows the area bounded by 372405 435589, 372505 435589, 372405 435639, 372505 435639.
Crown copyright and database rights 2023 OS 100054135. Supplied by copita ltd trading as UKPlanningMaps.com a licensed Ordnance Survey partner (OS 100054135).
Data licence expires 19 July 2024. Unique plan reference: v1619778951318209



15 Springside View
Bury, BL8 4LU

Company No. 13615864
andrew@homeorganise.me
<https://www.homeorganise.me>

CLIENT
Mrs. E. Parkinson

PROJECT
12 Calder Avenue,
Billington,
BB7 9NQ

DRAWING TITLE:
Location Plan

DRAWING NUMBER: 0956/01_01
REV: -

DATE:
19/07/2023

Scale @ A1
1:500

