

DRAWING PRODUCED FOR PLANNING PURPOSES ONLY.

DO NOT SCALE FROM THIS DRAWING


All external finishes to match existing

Slate Roof

Grey Rendered Walls


White uPVC Windows

Black uPVC Roof Line

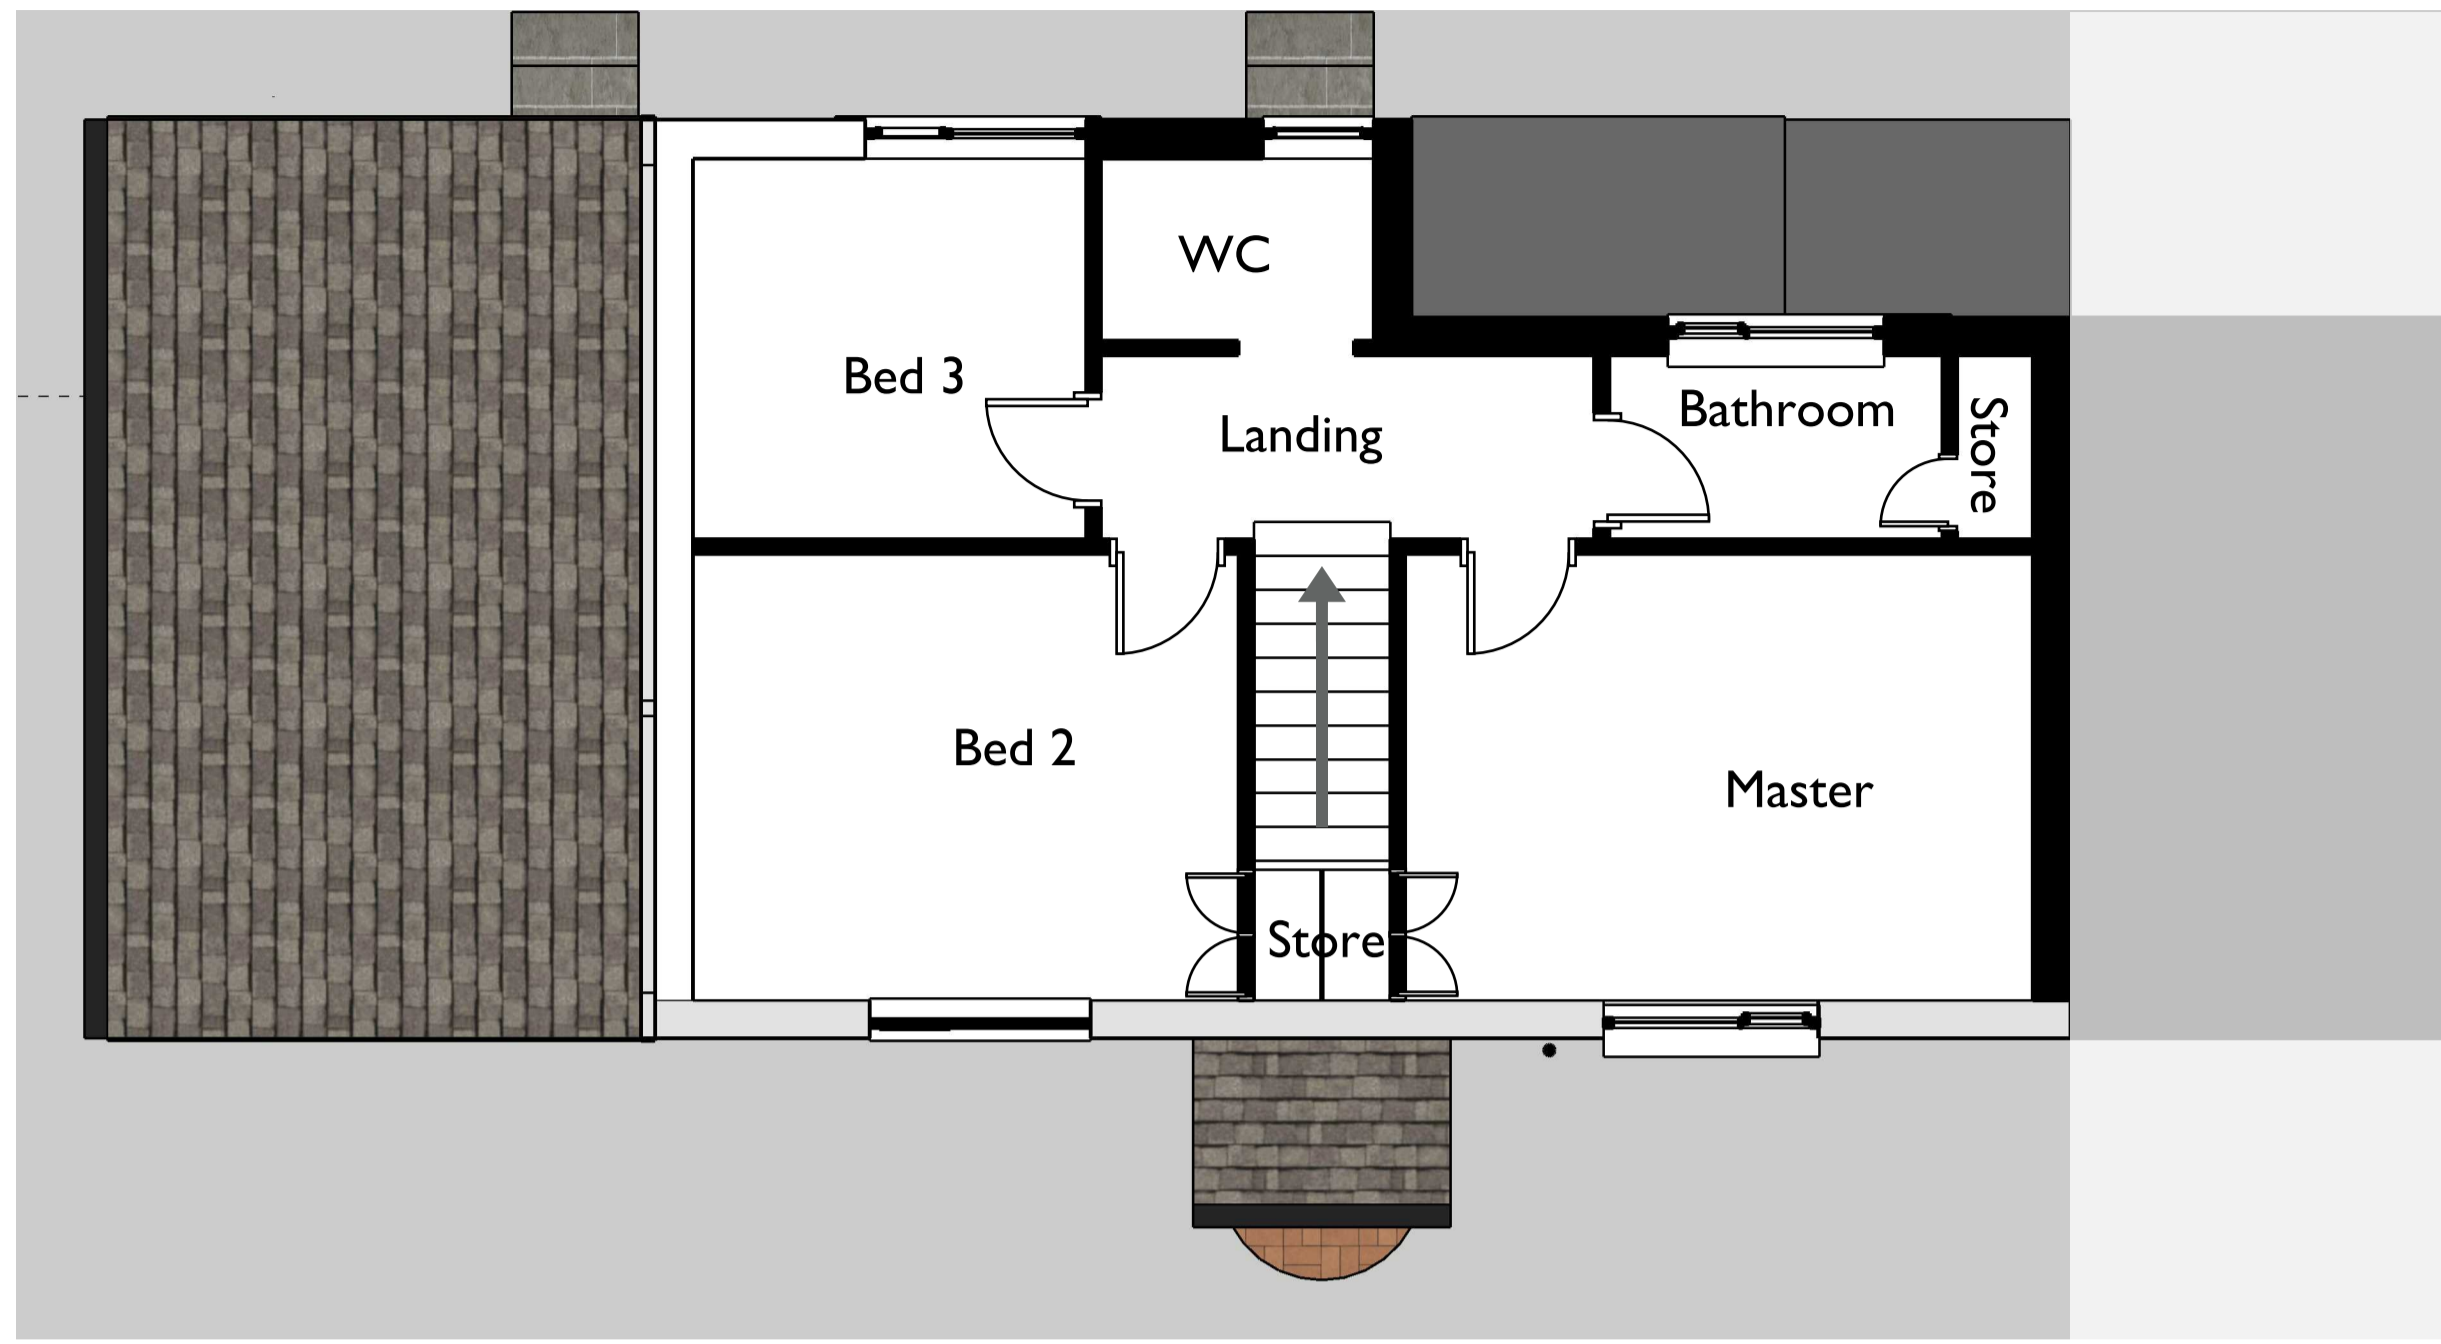


First Floor

Outline of neighbouring property

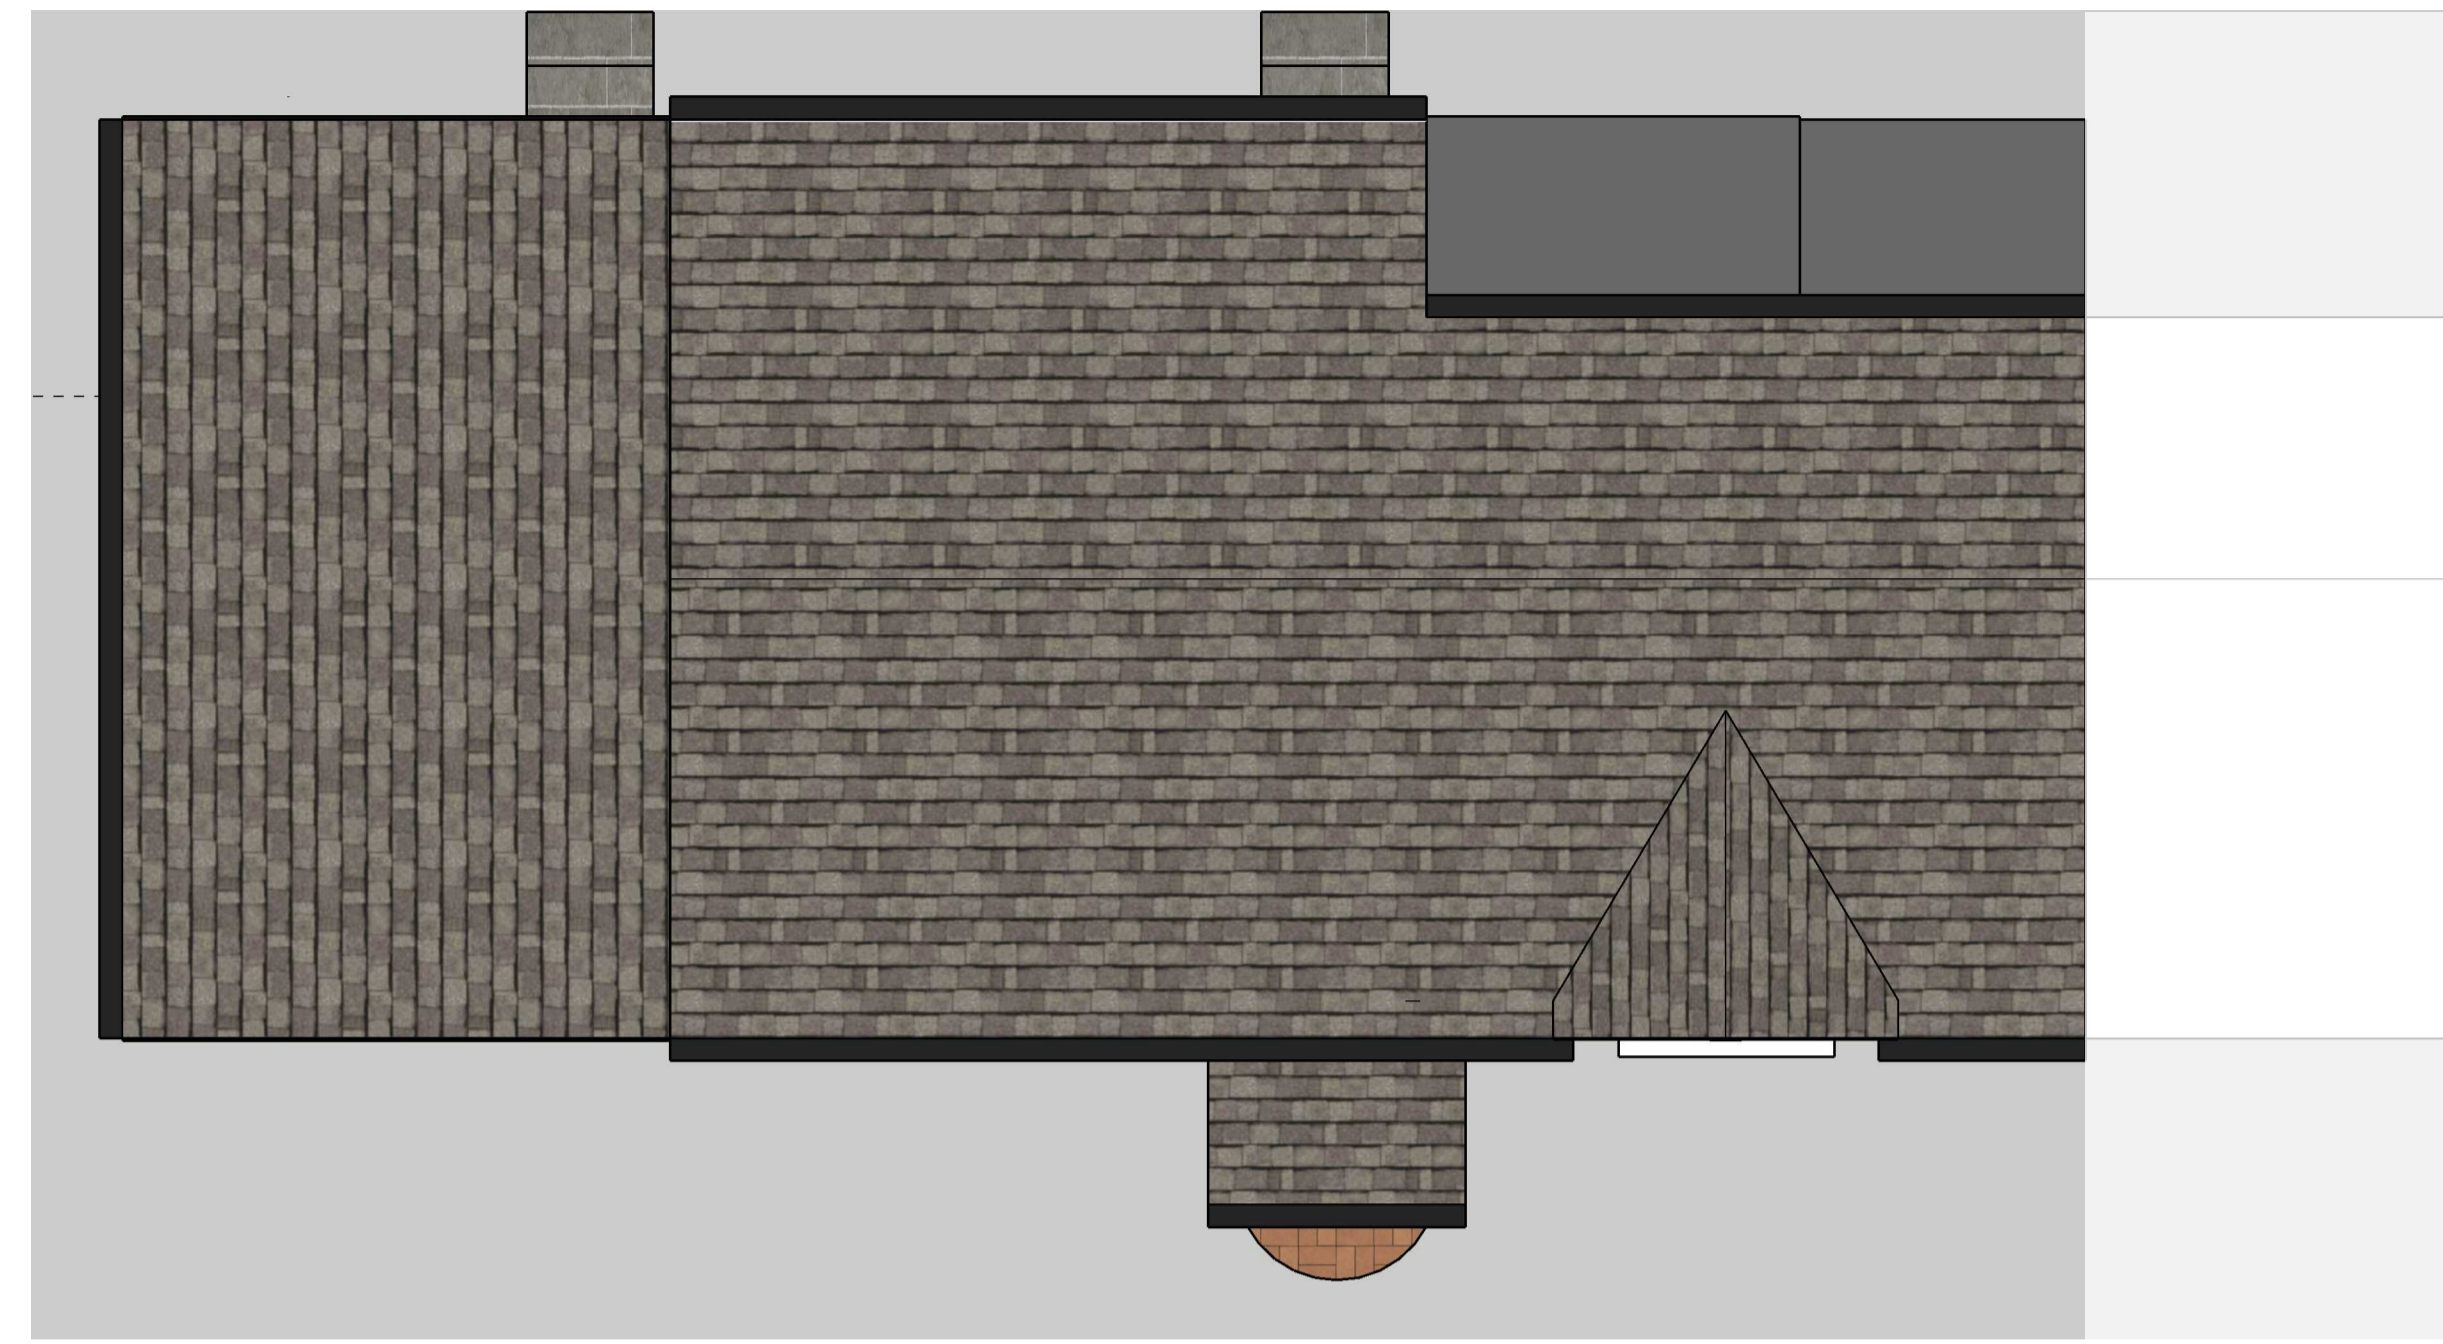

Roof

Outline of neighbouring property

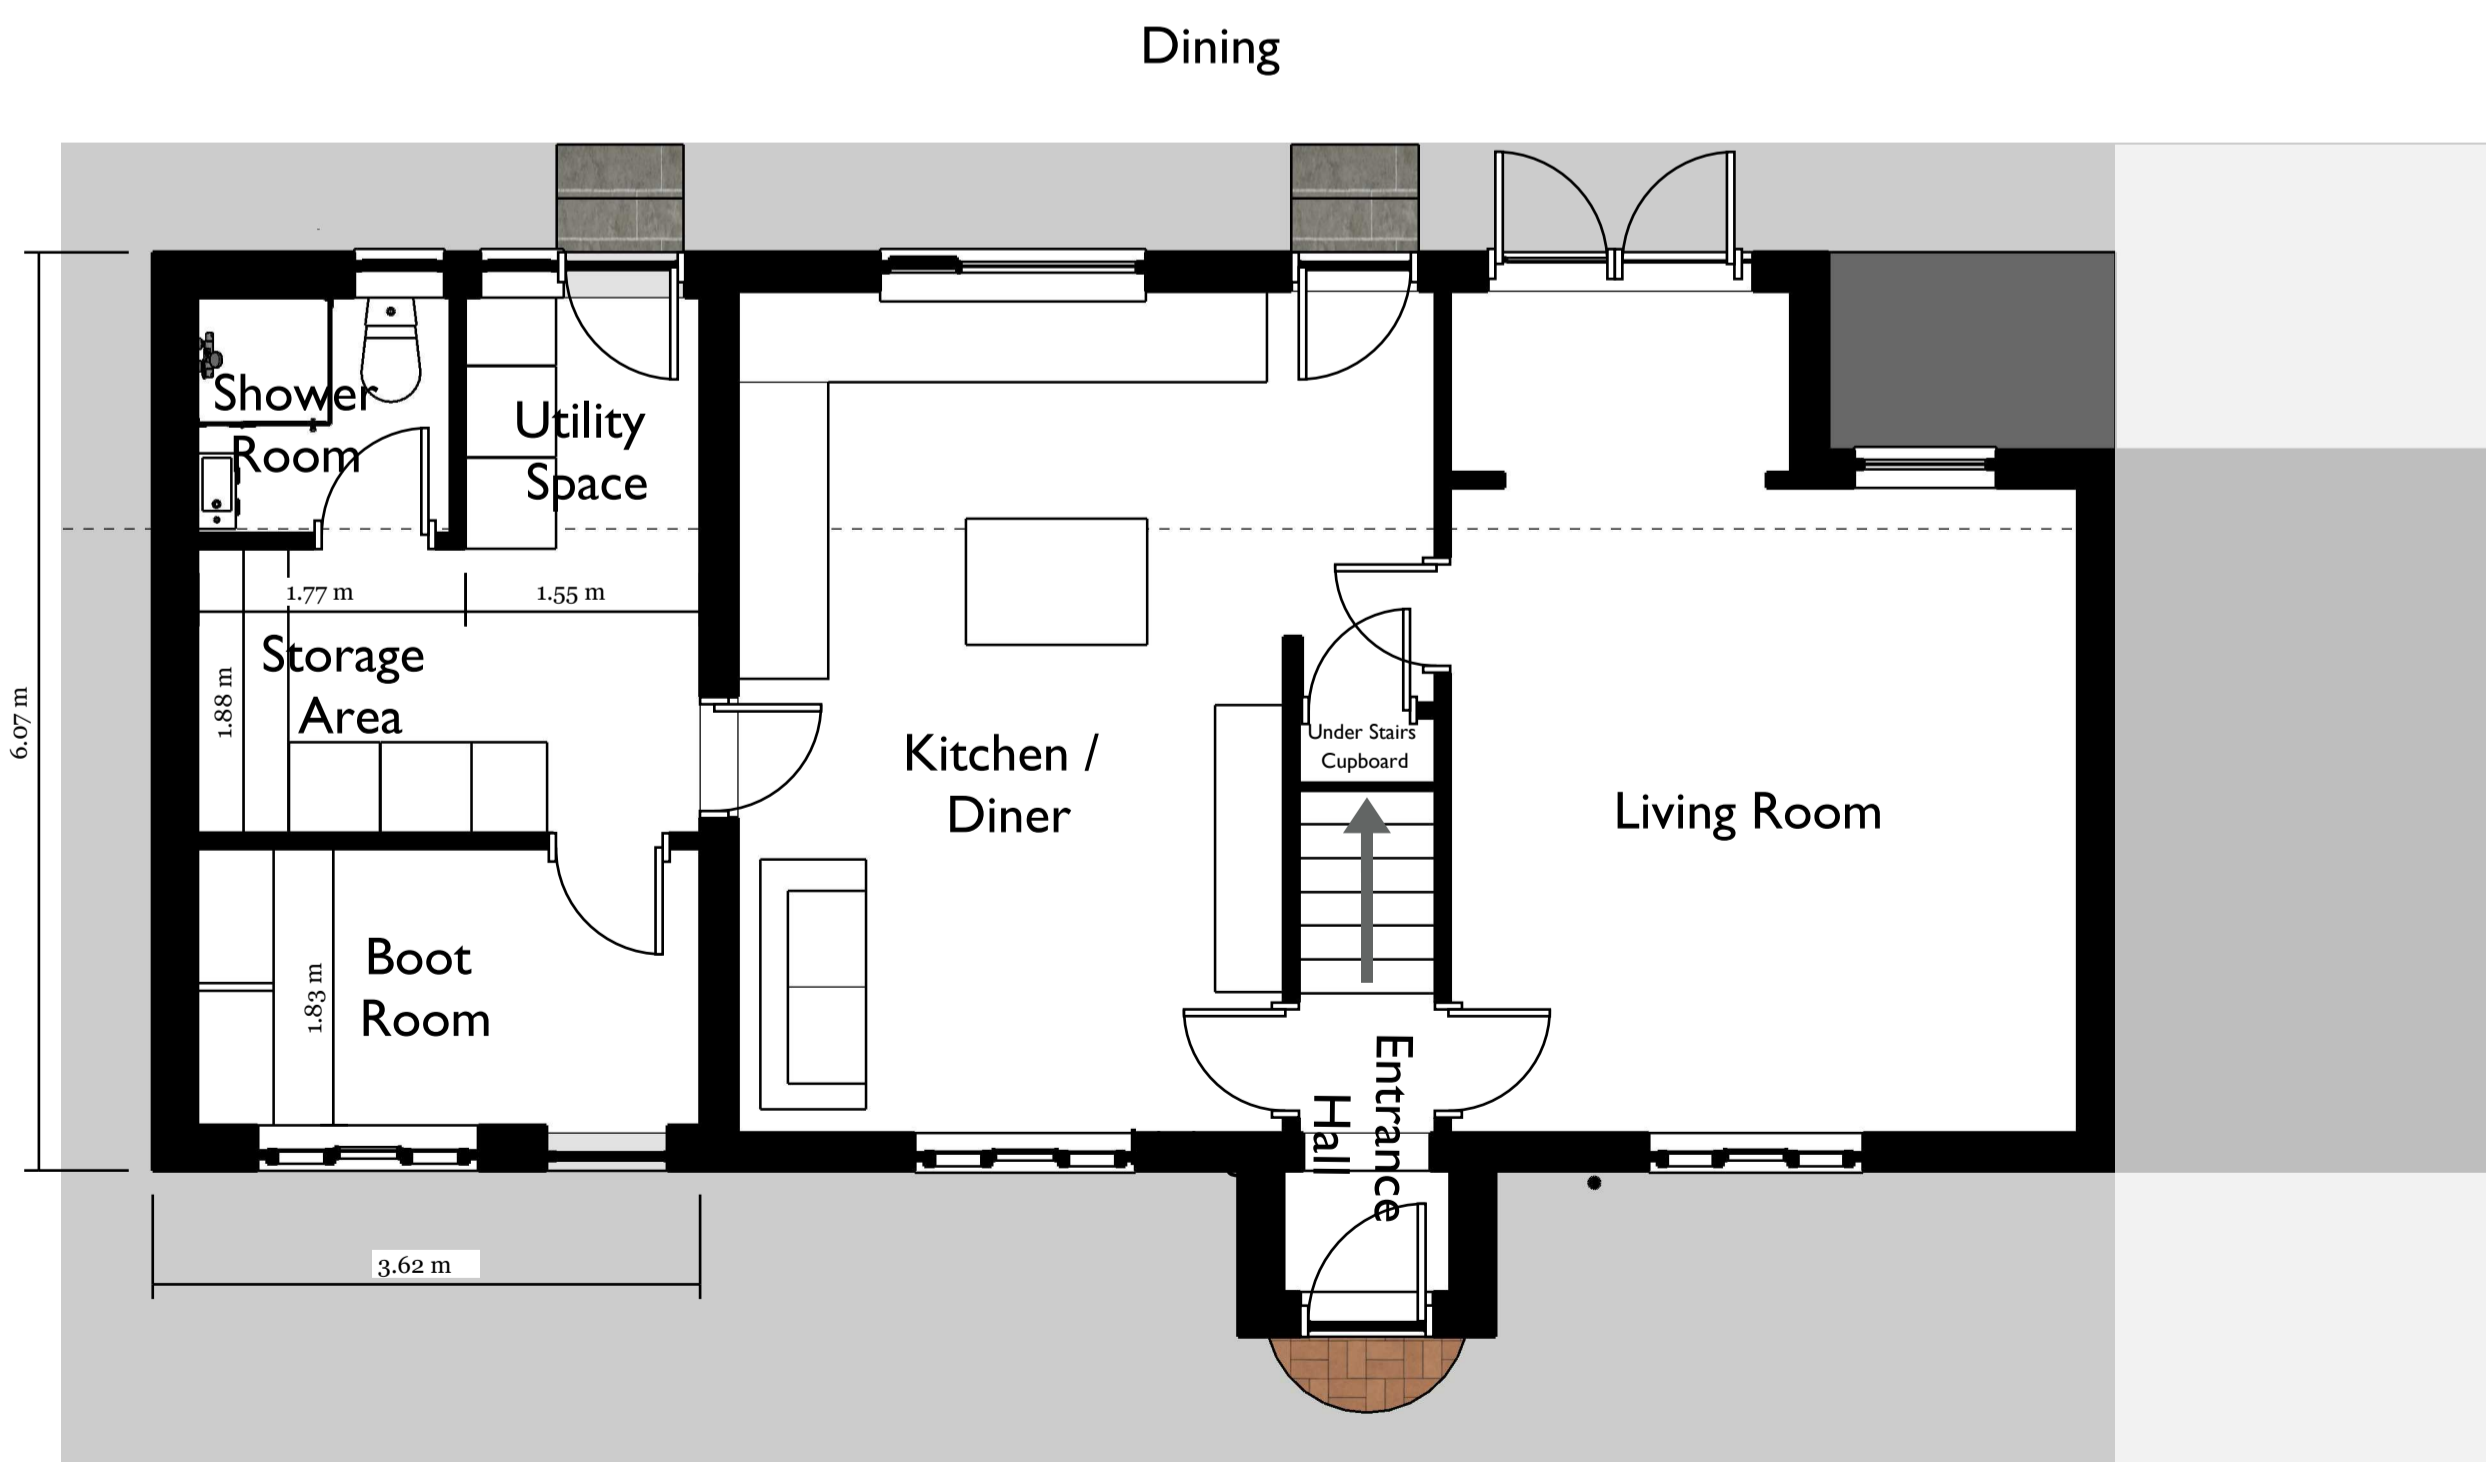

Ground Floor

Outline of neighbouring property



Architecture & Interior Design

**15 Springside View
Bury, BL8 4LU**

Company No. 13615864

andrew@homeorganise.me

<https://www.homeorganise.me>

CLIENT

Mrs. E. Parkinson

PROJECT

12 Calder Avenue,
Billington,
BB7 9NQ

DRAWING TITLE:

Proposed (I) Building Plans

DRAWING NUMBER: 0956/01_05 **REV:** -

DATE: 19/07/2023

Scale @ A1 1:50

