


NOTES:
1: The Contractor, Sub Contractor or specialist supplier are responsible for confirming site dimensions prior to fabrication. 2: Any dimensional discrepancies are to be reported to the Architect immediately

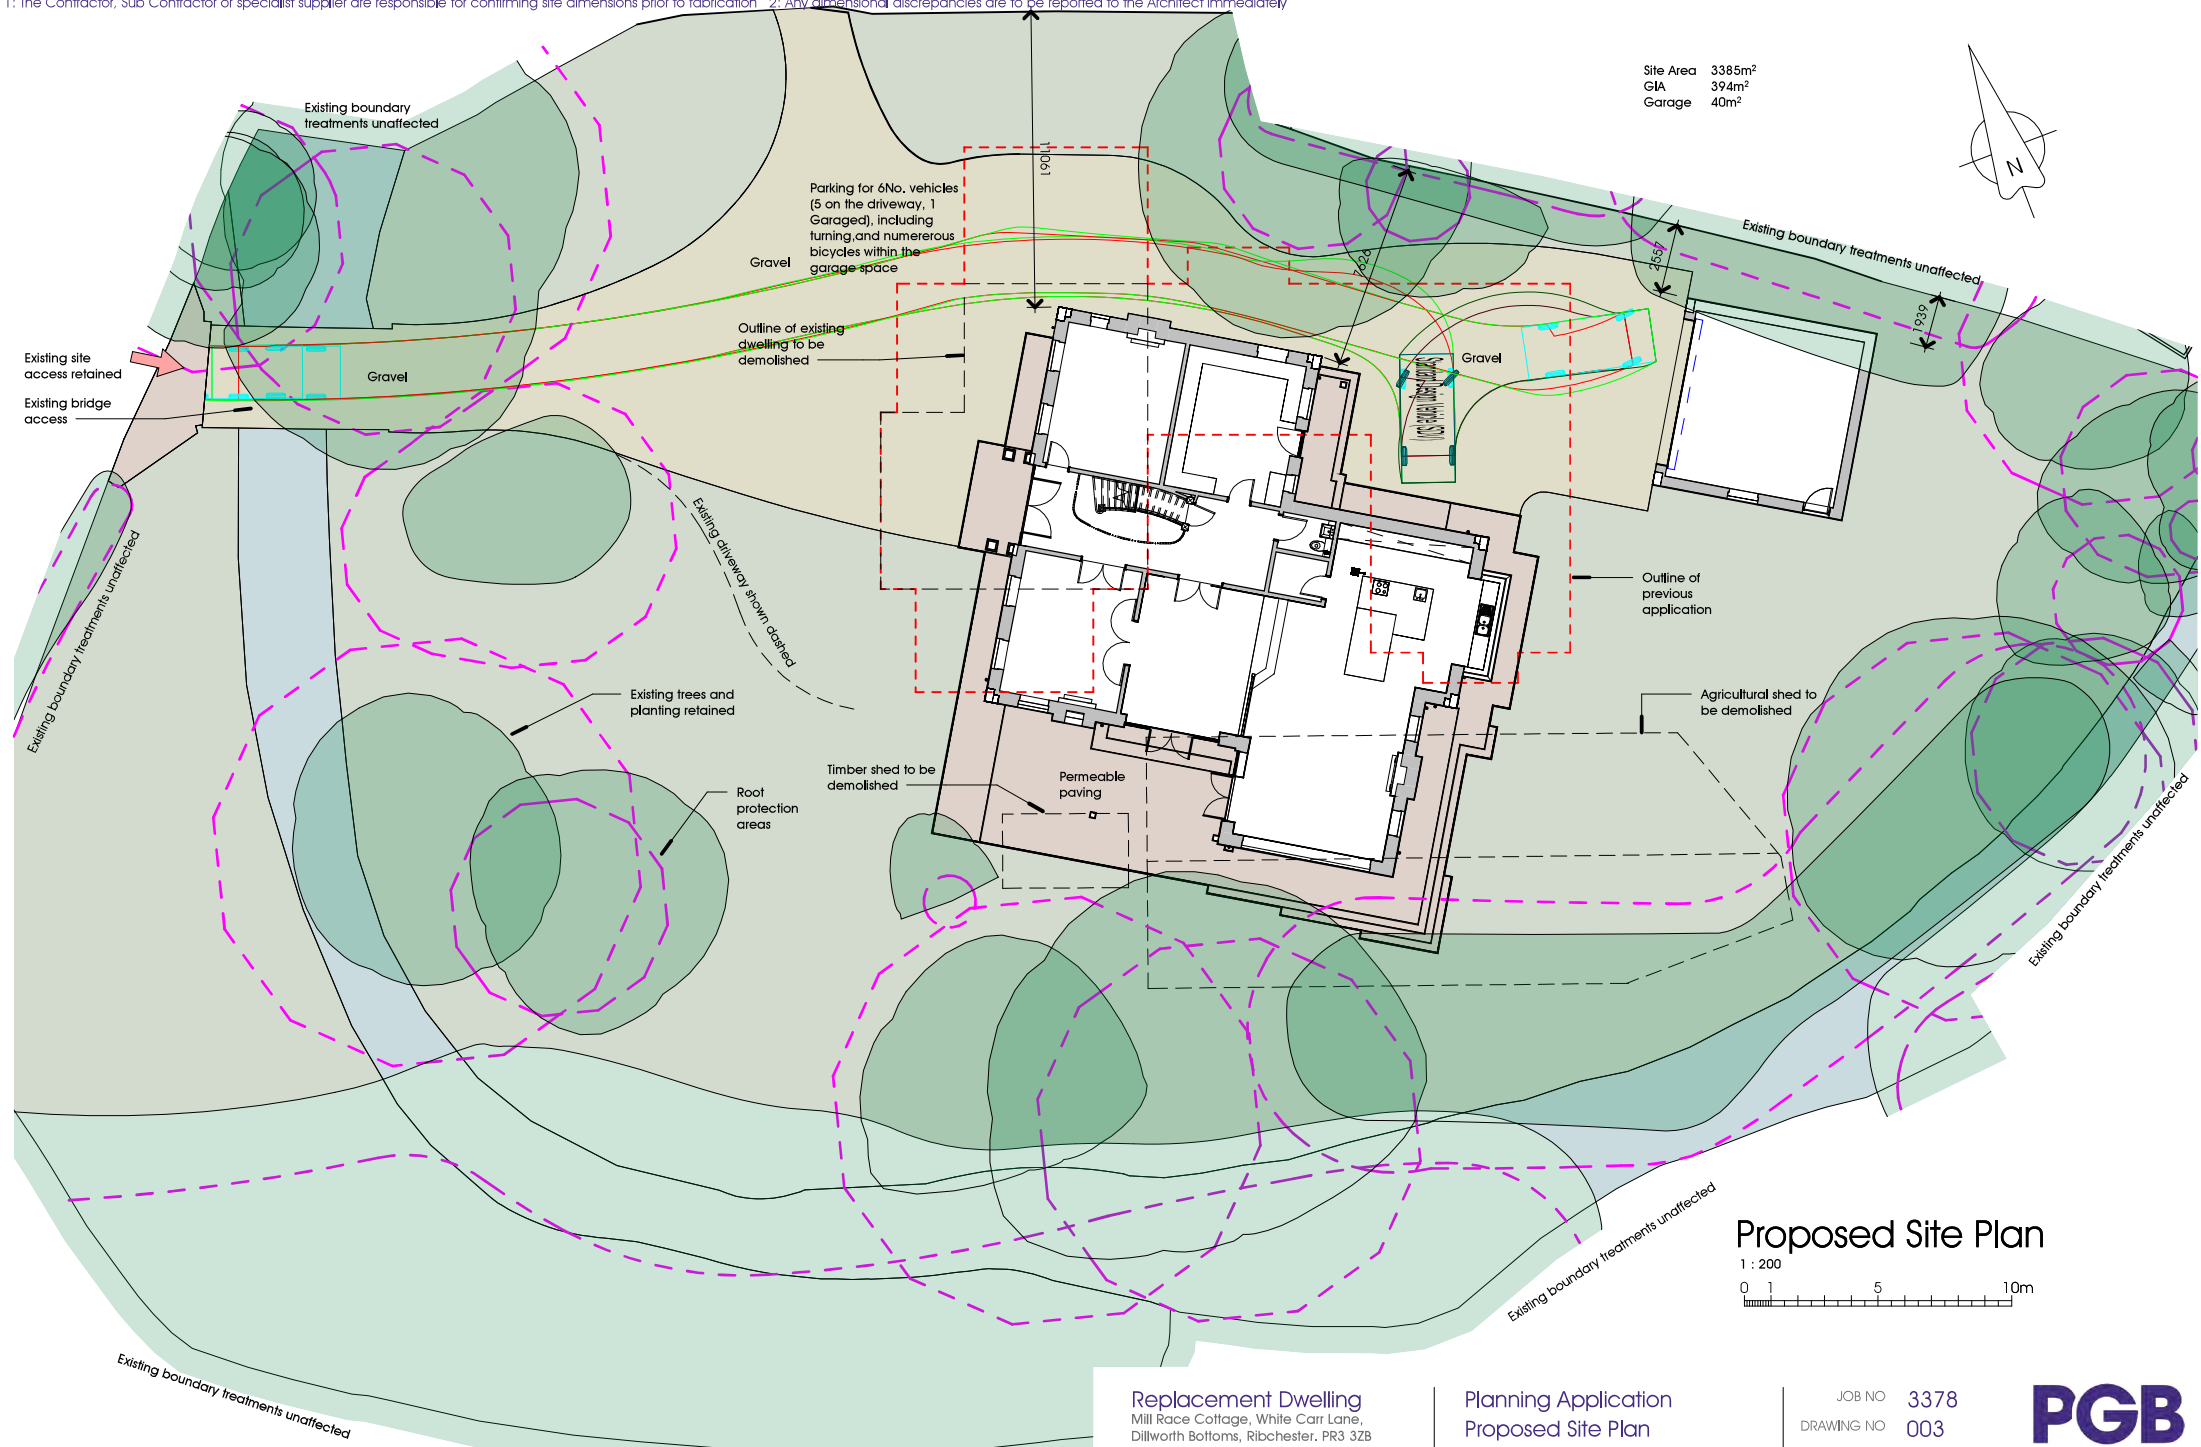

Proposed Site Plan

1 : 200
0 1 5 10m