

NOTES:

No.	Description	Date

CLIENT:

TOM O'NEILL,
13 CLITHEROE ROAD,
WHALLEY, BB79AA

PROJECT:

PROPOSED REAR & SIDE
EXTENSION

SHEET:

EXISTING GROUND FLOOR &
ELEVATIONS

Project number PHA/869

Date 11/07/2023


Drawn by AW

Checked by PH

A2.1

Scale As indicated

Sheet size A1

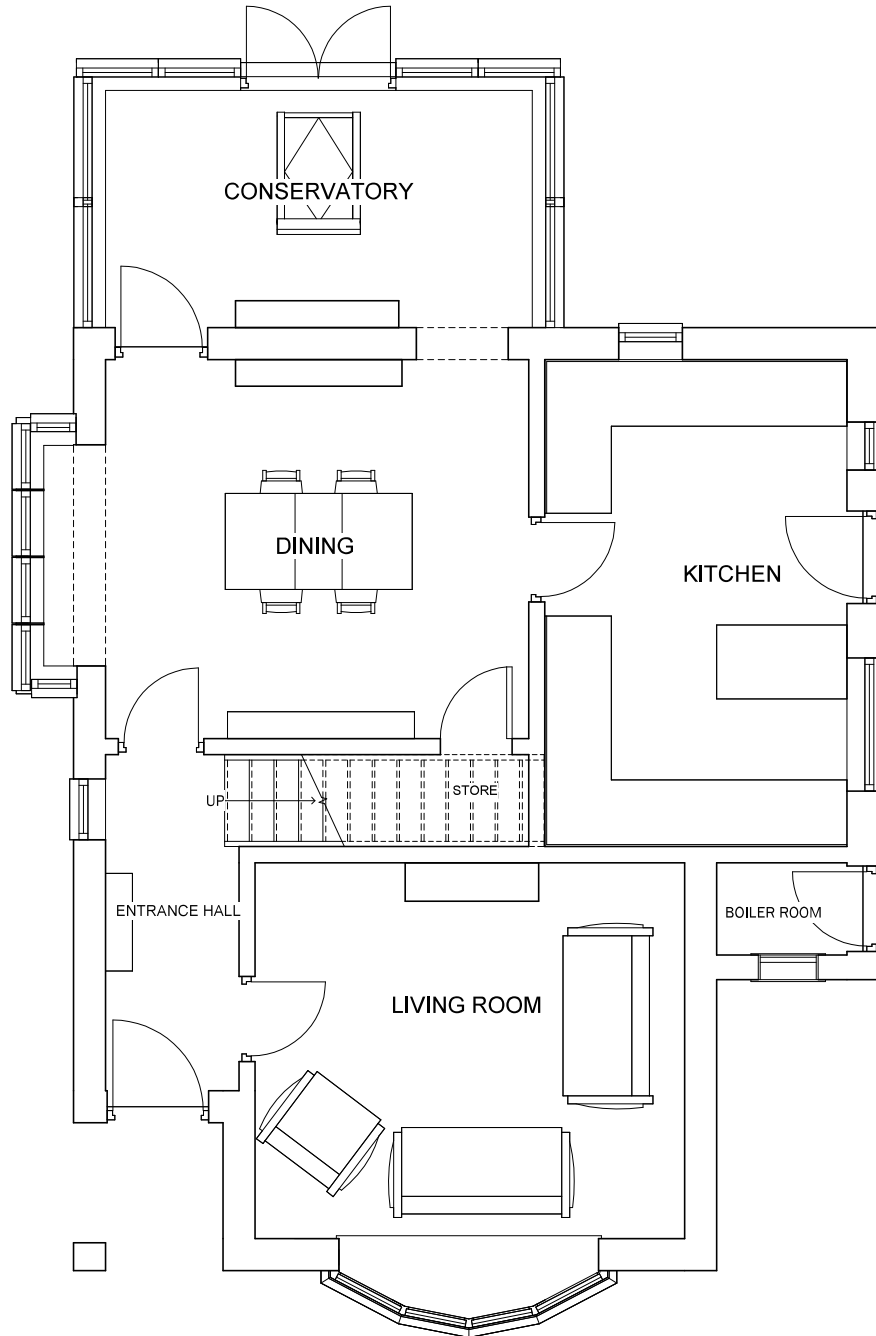

1 0 GROUND FLOOR
1 : 25

2 EXISTING SOUTH
1 : 50

3 EXISTING EAST
1 : 50