



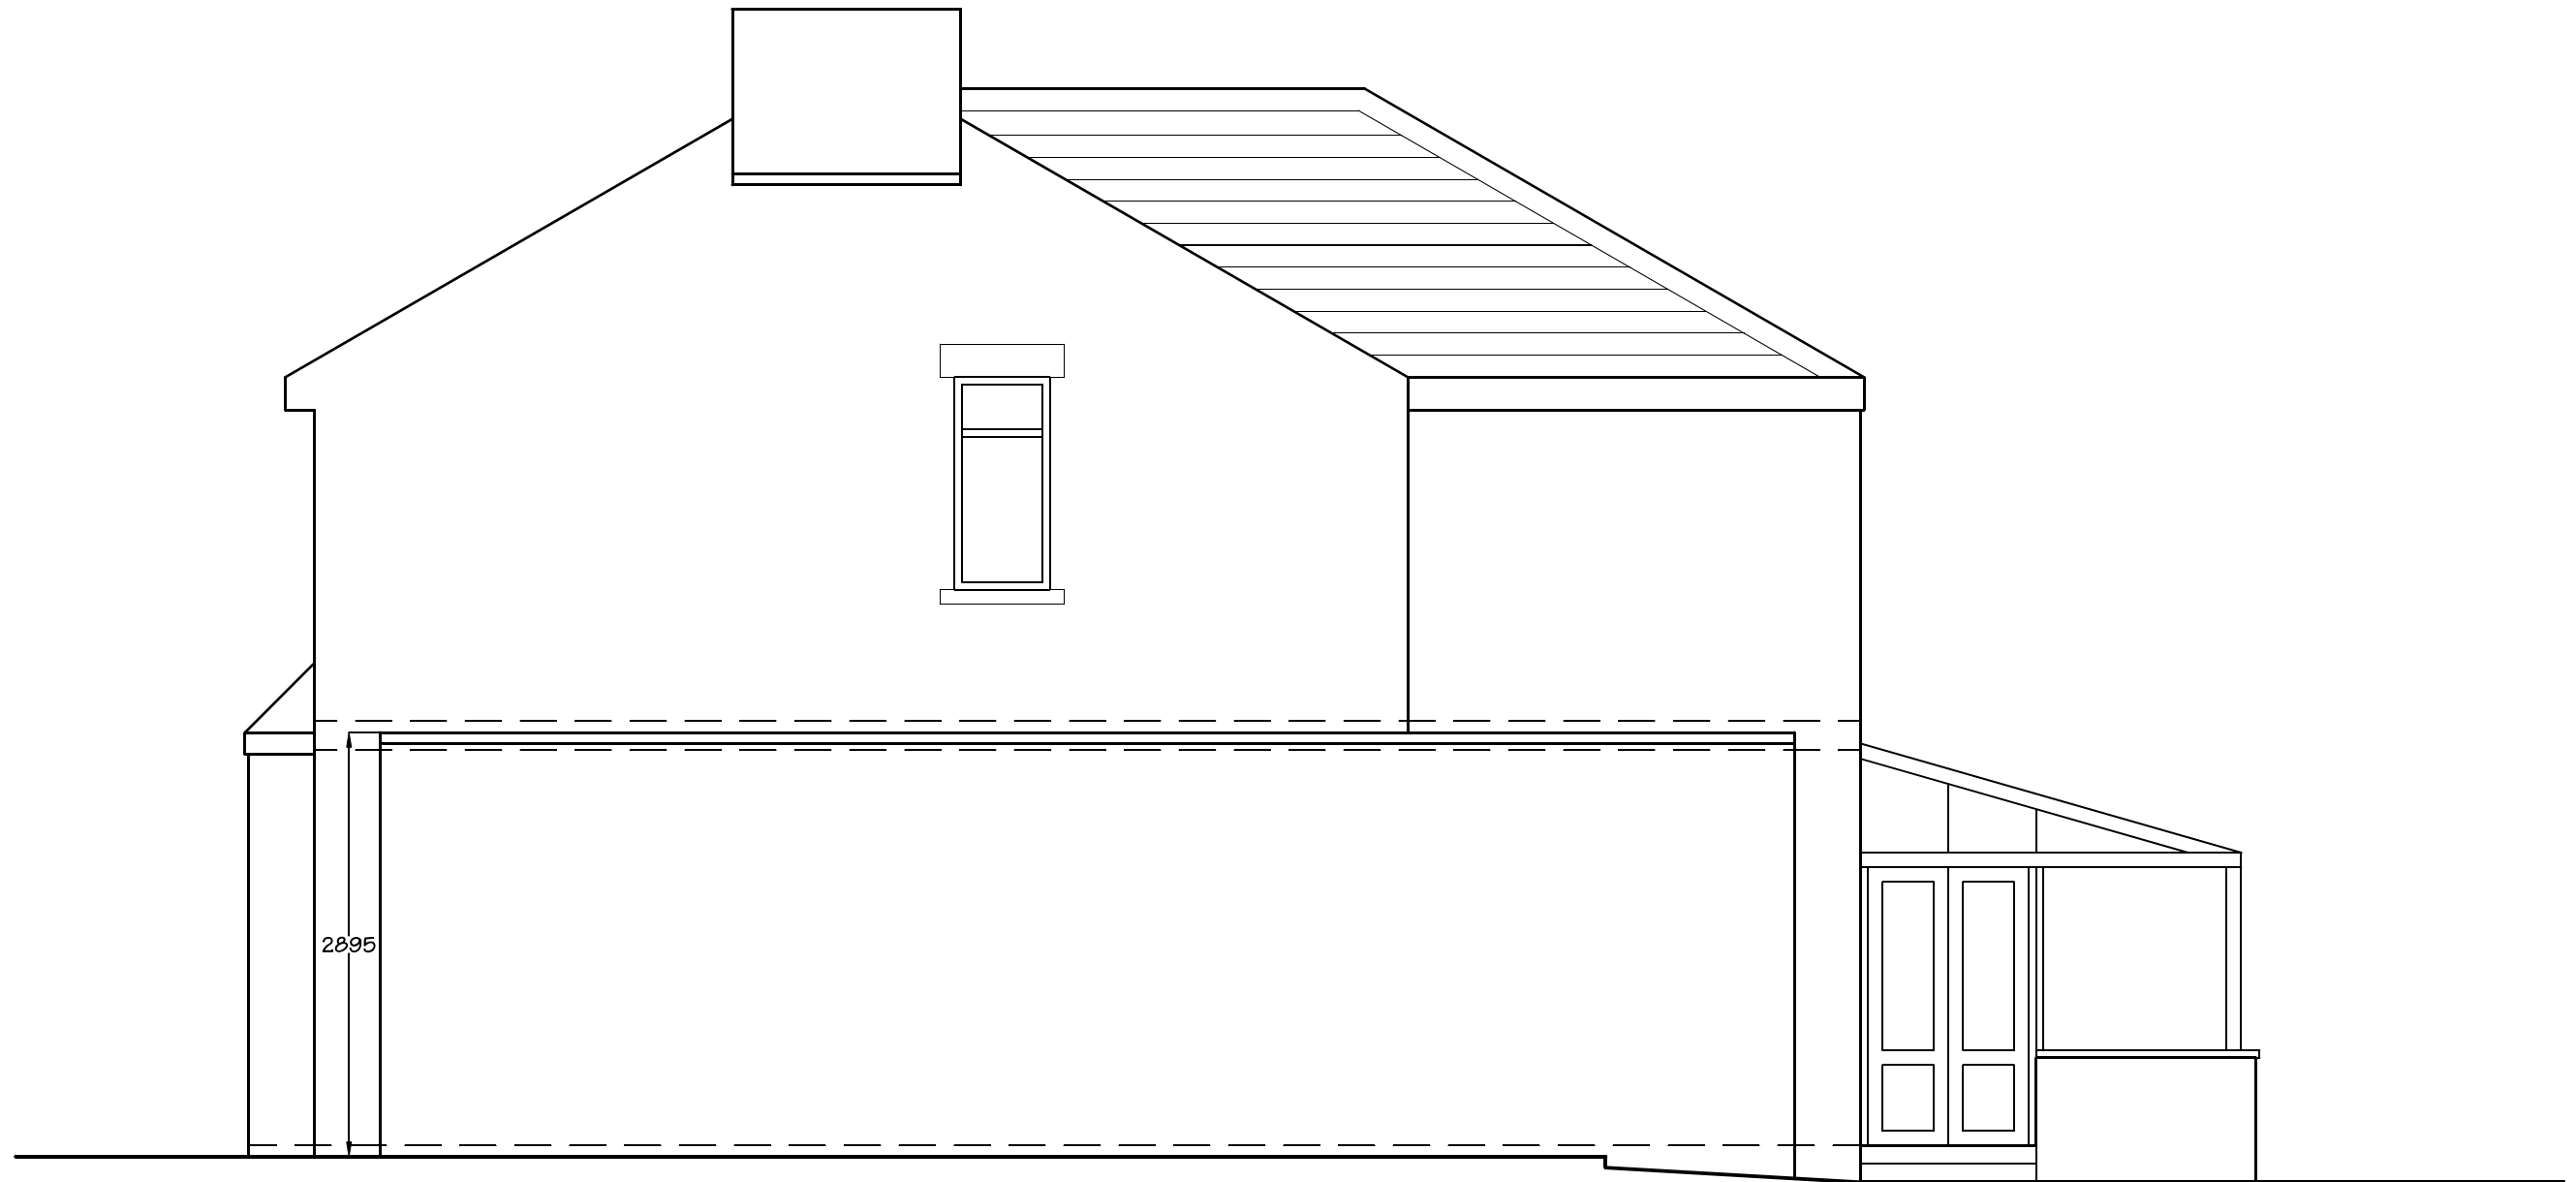

Materials:
 Roof - natural blue slate (red clay tiles to bays)
 Walls - red facing brickwork
 Windows - dark grey coloured u.p.v.c.
 Doors - dark grey coloured u.p.v.c.

PD Construction Consultants
 7 Beech Street, Clitheroe, Lancs
 BB7 2LL
 tel: 07976 771297
 email: pdcc@hotmail.co.uk

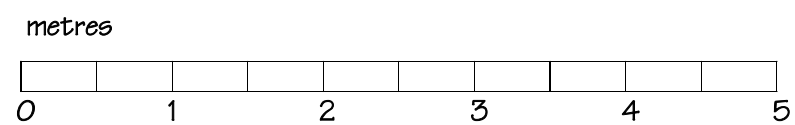

PLANNING ISSUE

Client: Mr A Hussain		
Project: Proposed Extensions 4 Branch Road Mellor Brook		
Dwg title: Proposed Side Elevation (S)		
Scale @ A3: 1:50	Date: 21.02.23	Drawn by: PD
Drawing no. 1430 - 12		Rev. D