



312023 10626
16/08/2023

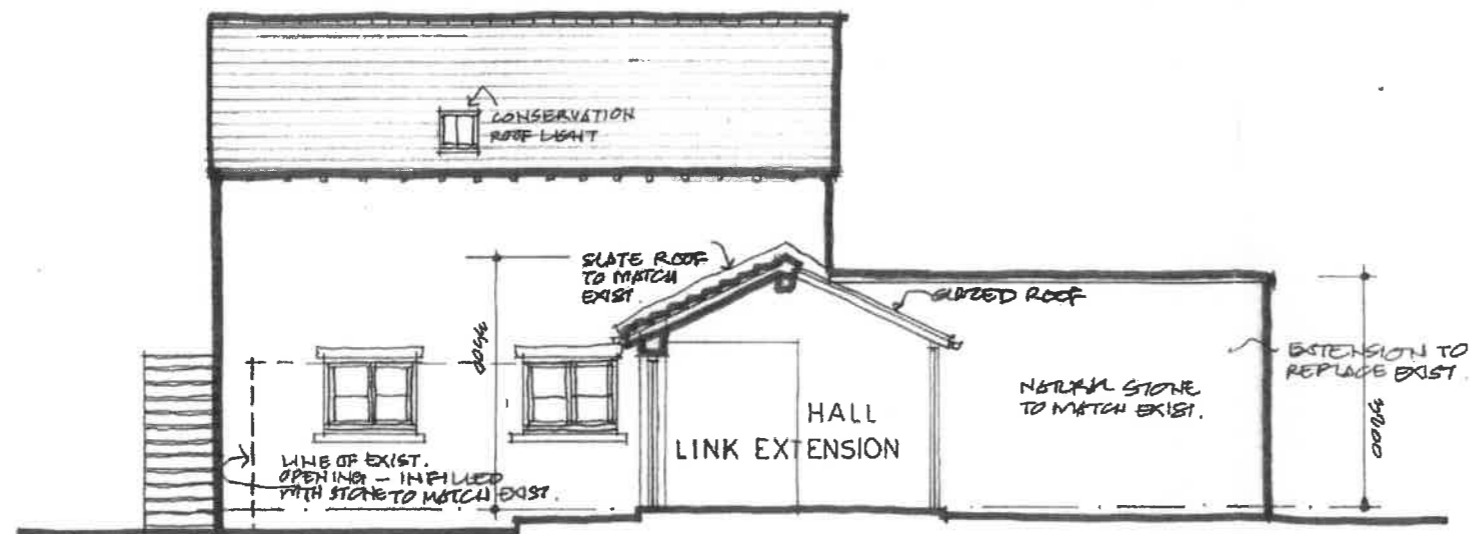

SECTIONAL ELEVATION A

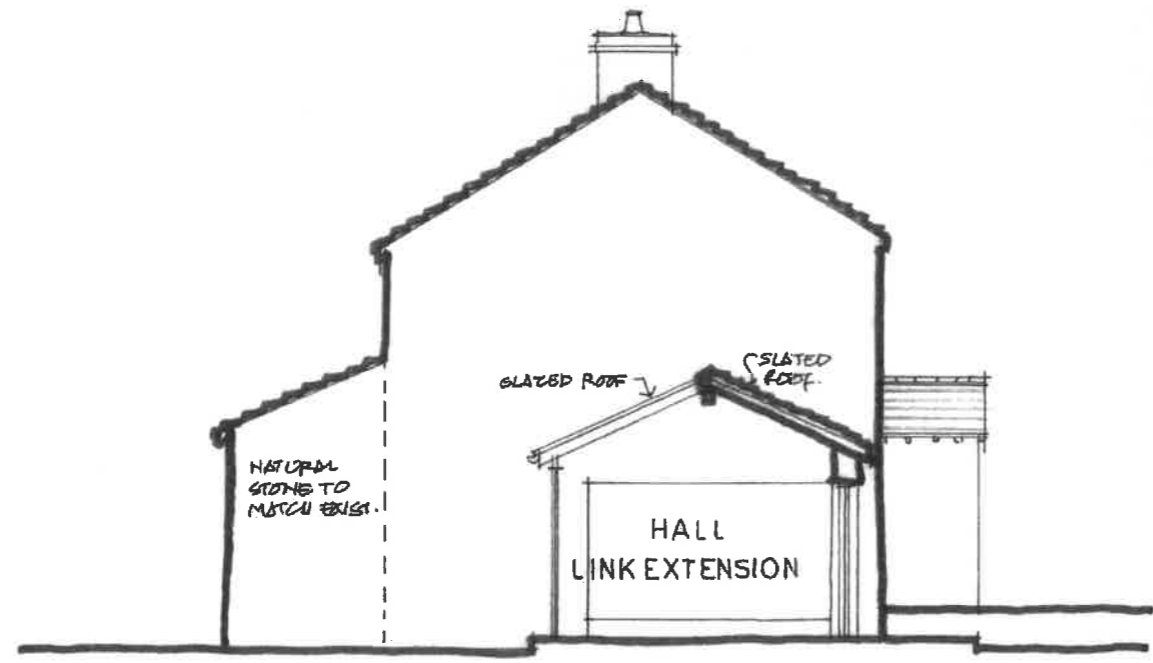

SECTIONAL ELEVATION B

REVISION A 16.08.23 DIMENSIONS ADDED
PROPOSED EXTENSIONS & ALTERATIONS
OUTLANE HEAD COTTAGE
OUT LANE - CHIPPING
FOR Mr & Mrs Nichols
PROPOSED SECTIONAL ELEVATIONS
1:100 at A3 May 2023 2211-06 A