


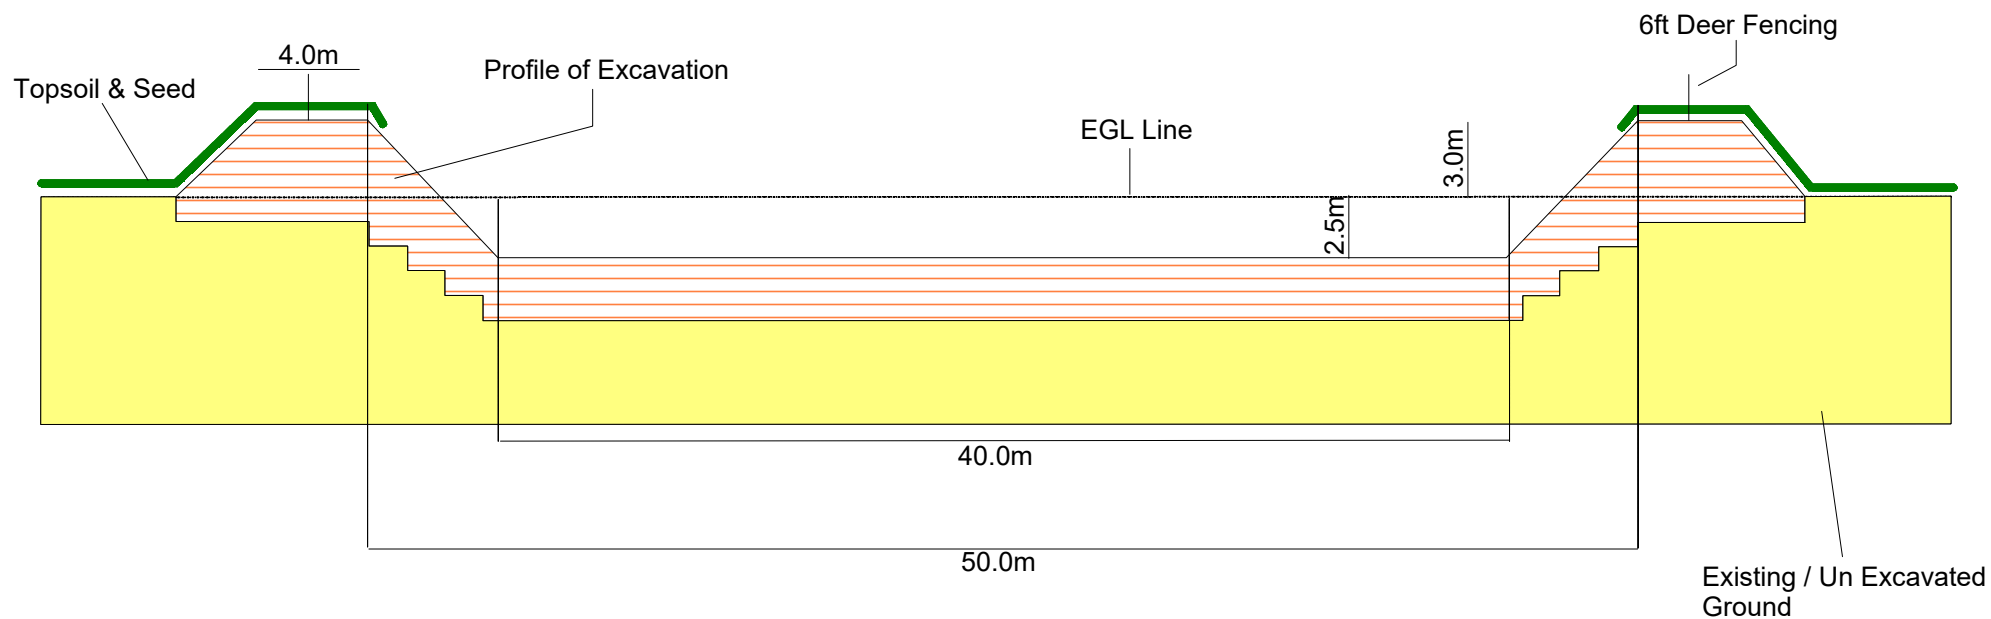

 p wilson & company chartered surveyors		
Burlington House 10-11 Ribblesdale Place Preston PR1 3NA		
SCALE : 1 : 300 @ A4	DATE : 14/08/2023	
MAP FILENAME : Slurry Lagoon Elevation - S. Forshaw		
Map data shown may contain Ordnance Survey © products supplied by Pear Technology Services Ltd; Email: info@peartechology.co.uk © Crown Copyright and database rights from date shown above Ordnance Survey © licence number 100023148		