

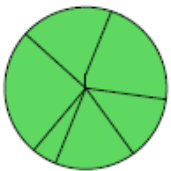


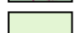

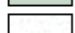






















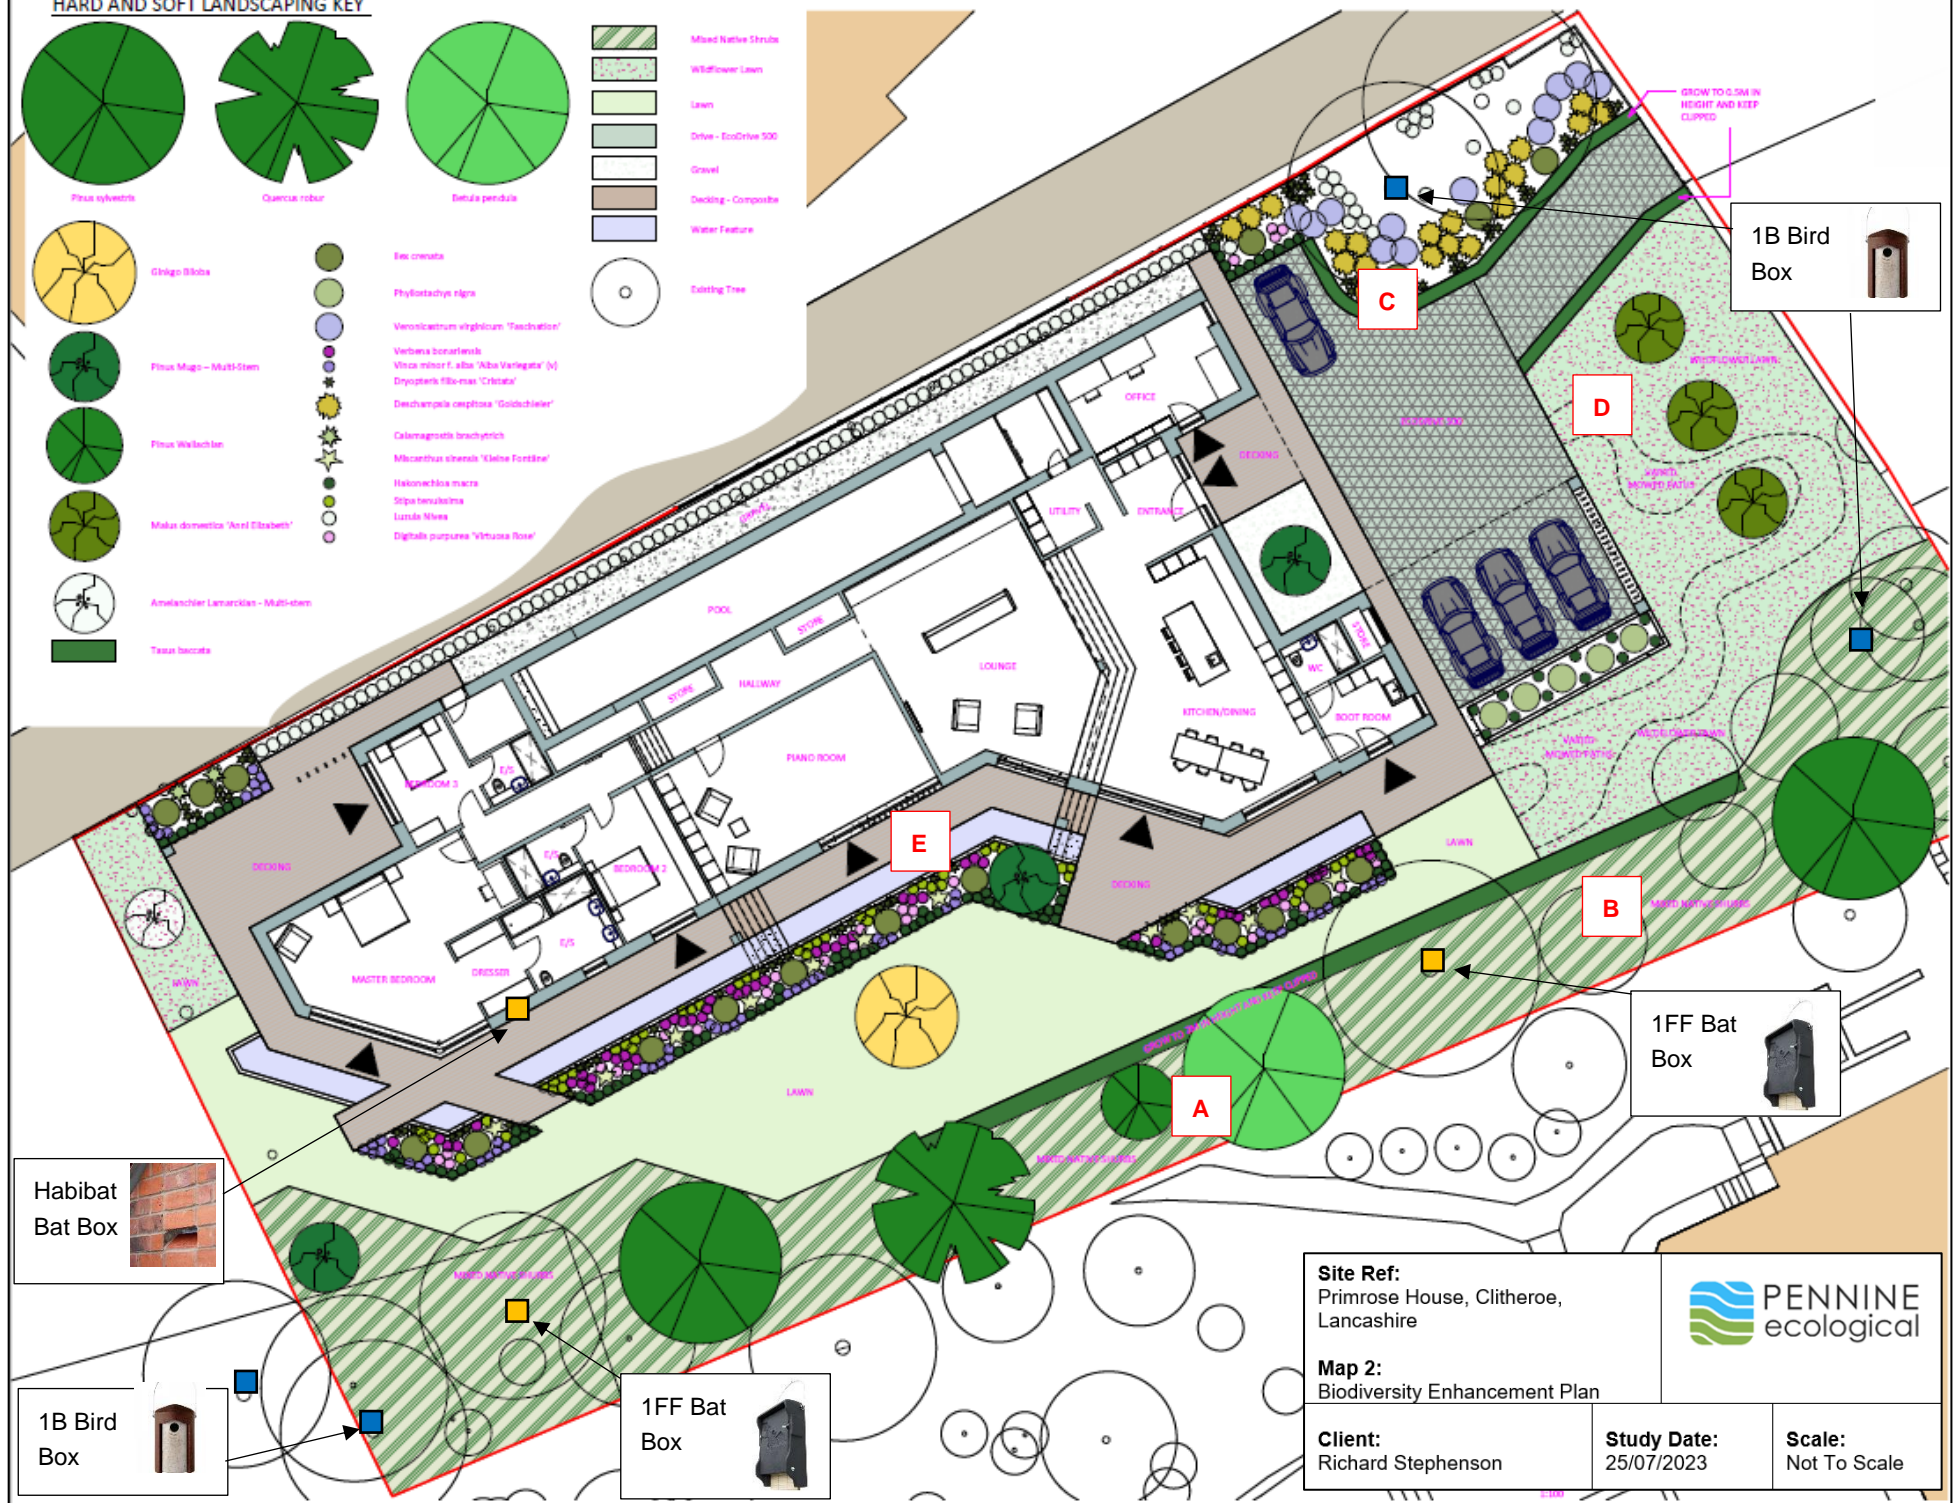



HARD AND SOFT LANDSCAPING KEY

				Mixed Native Shrub
				Wildflower Lawn
				Lawn
				Drive - EcoDrive 500
				Gravel
				Decking - Composite
				Water Feature
				Cutting Tree
				



<p>Site Ref: Primrose House, Clitheroe, Lancashire</p>		
<p>Map 2: Biodiversity Enhancement Plan</p>		
<p>Client: Richard Stephenson</p>	<p>Study Date: 25/07/2023</p>	<p>Scale: Not To Scale</p>