

PROJECT: SP/160
NOVA, PRIMROSE ROAD, CLITHEROE, BB7 1BS

CLIENT: MR & MRS STEPHENSON

DOCUMENT DATE:
01/08/2023

DOCUMENT STAGE:
PLANNING


DRAWN BY: RH

CHECKED BY: RH

REV.	DATE	REMARK

EXISTING SITE SECTIONS


A3.1
Sheet size **A1**

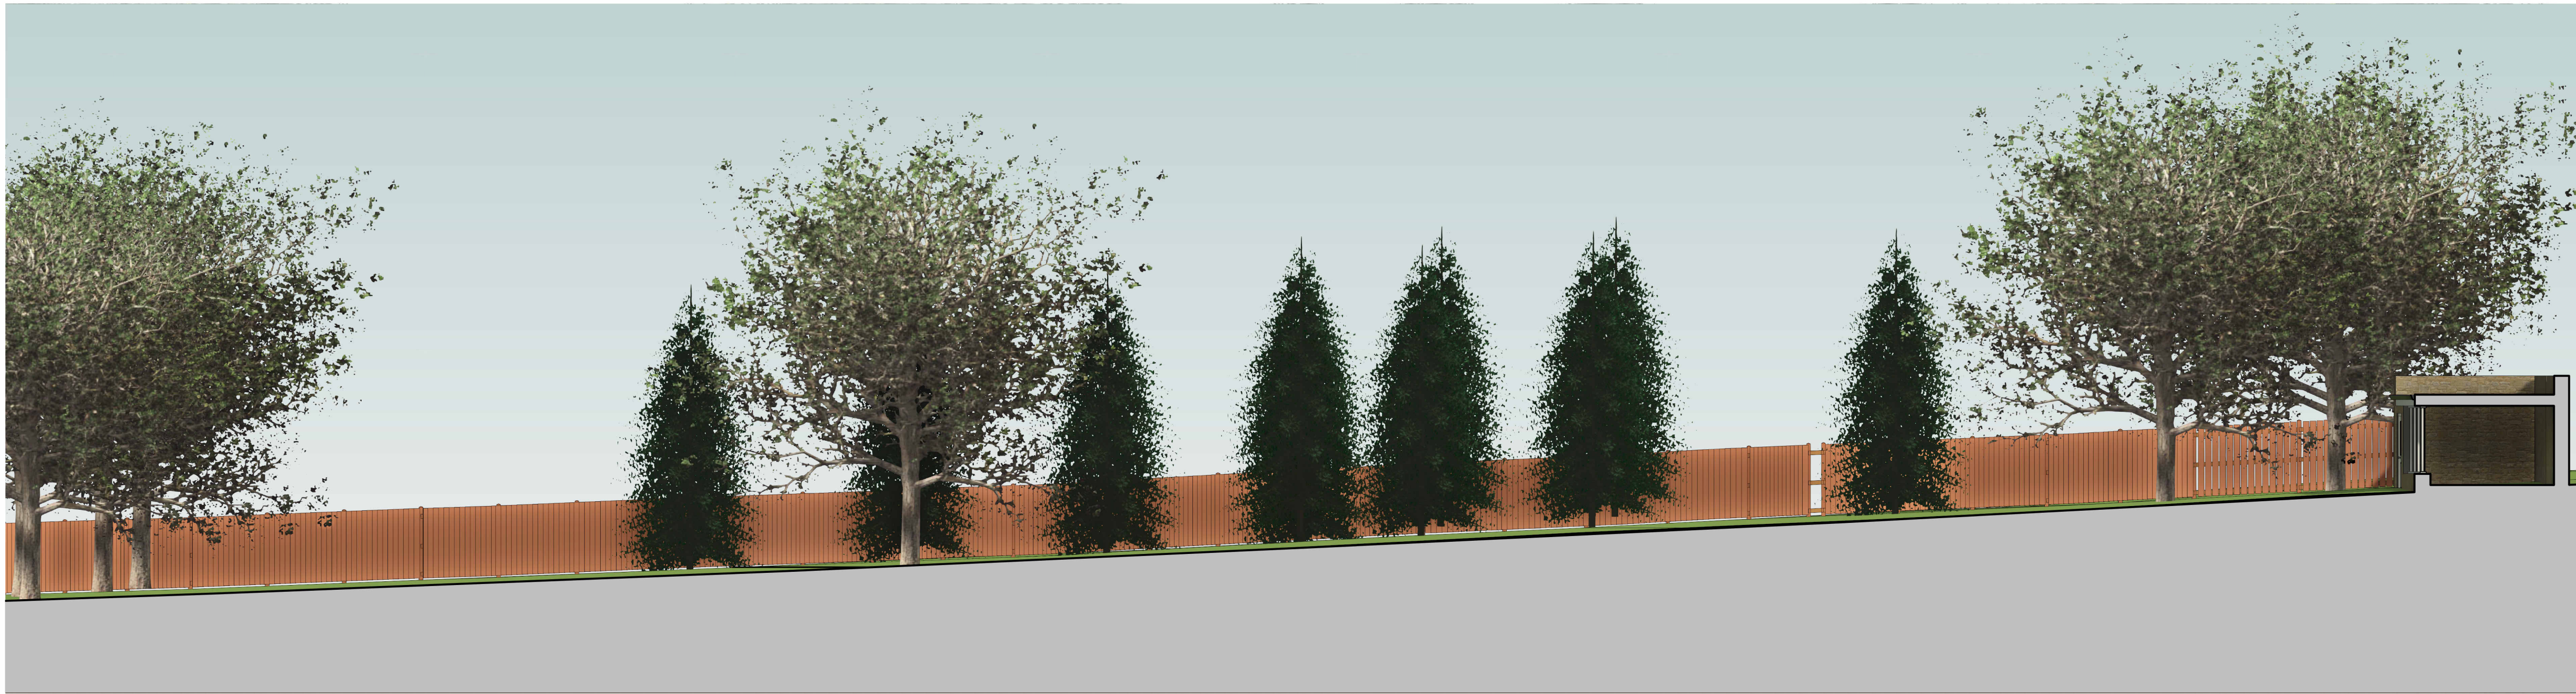

1 EXISTING SITE SECTION
1 : 100



2 EXISTING SITE SECTION 2
1 : 100

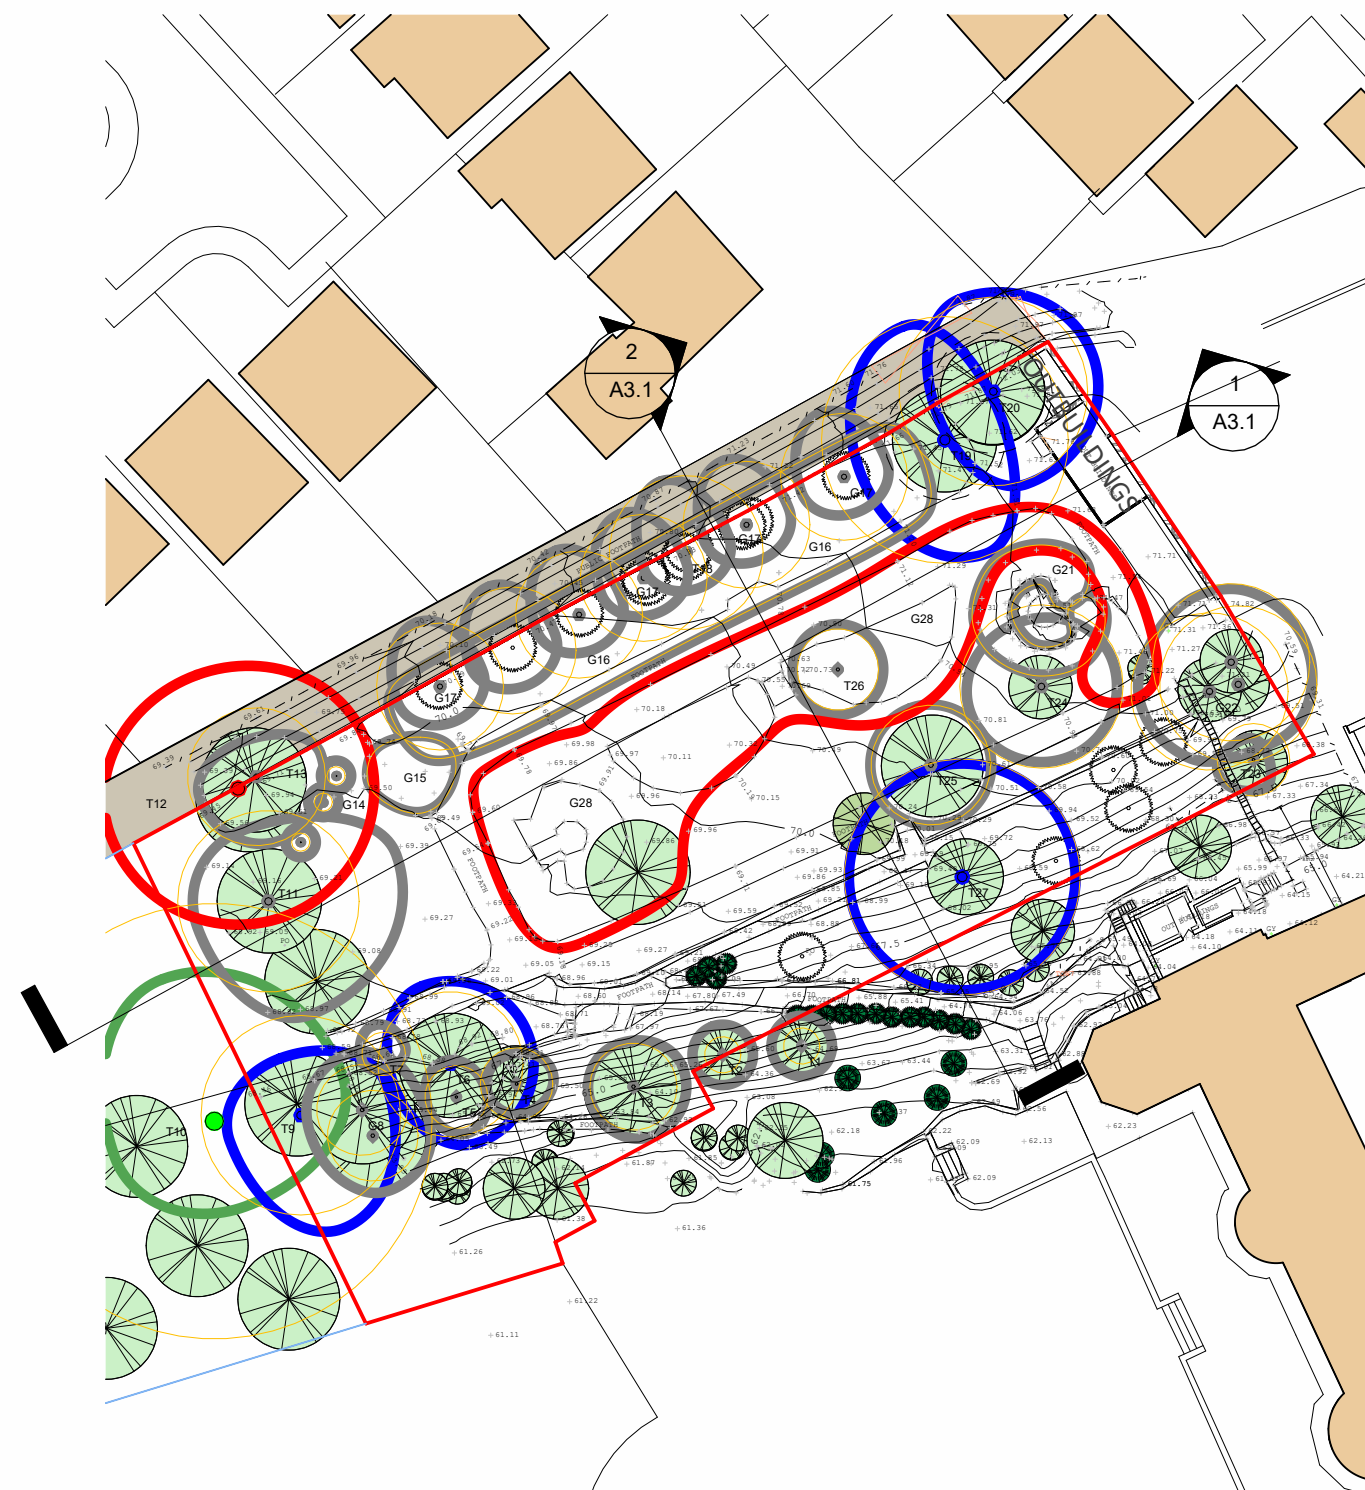

3 EXISTING SECTION REF. PLAN
1 : 500