



NOTES
 THIS DRAWING IS TO BE READ IN CONJUNCTION WITH ALL OTHER DRAWINGS FOR THIS PROJECT. ALL LEVELS AND DIMENSIONS ARE TO BE CHECKED ON SITE BY THE CONTRACTOR, PRIOR TO PLACING ORDERS OR COMMENCING ANY OF THE RELEVANT WORKS. ALL DIMENSIONS ARE IN MILLIMETRES UNLESS STATED OTHERWISE. ANY DISCREPANCIES BETWEEN THE INFORMATION SHOWN ON THE PLAN AND THAT FOUND ON SITE ARE TO BE REPORTED TO THE DESIGNER IMMEDIATELY.

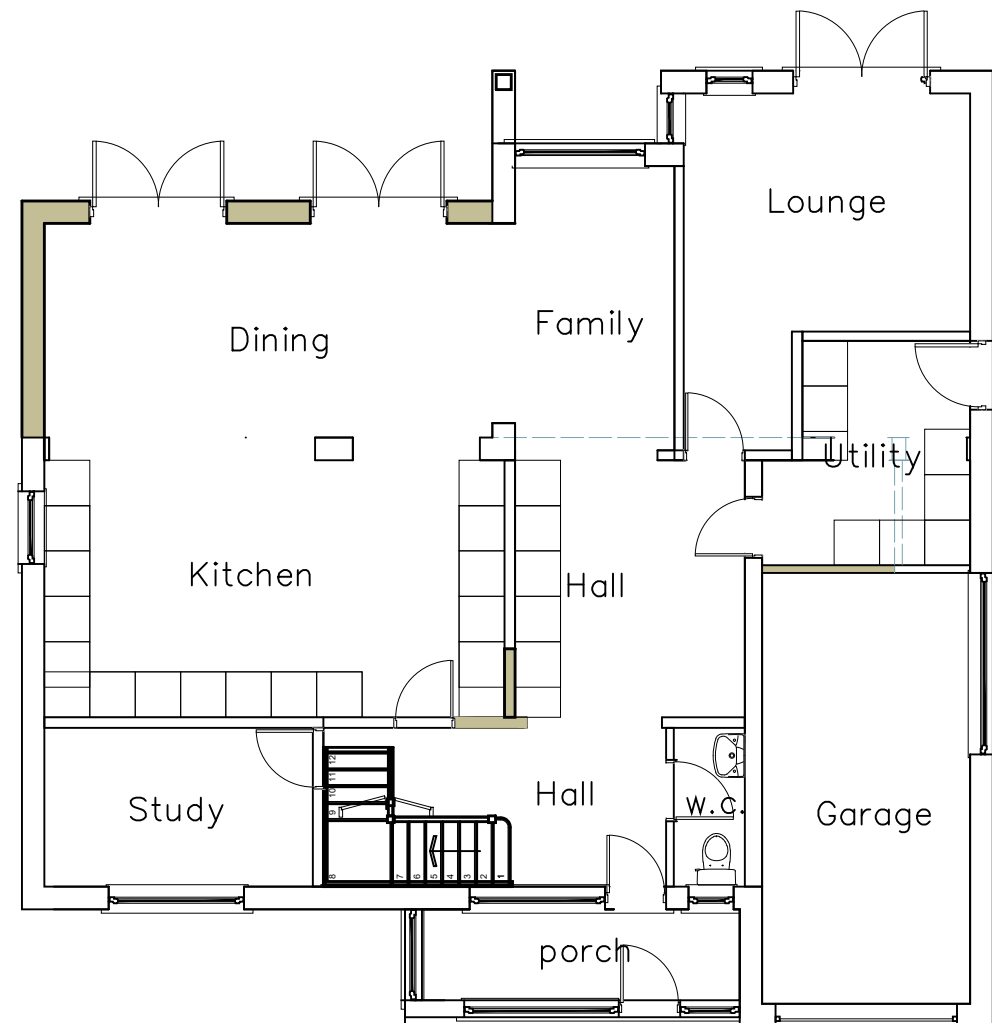

Ground Floor
 scale 1:100

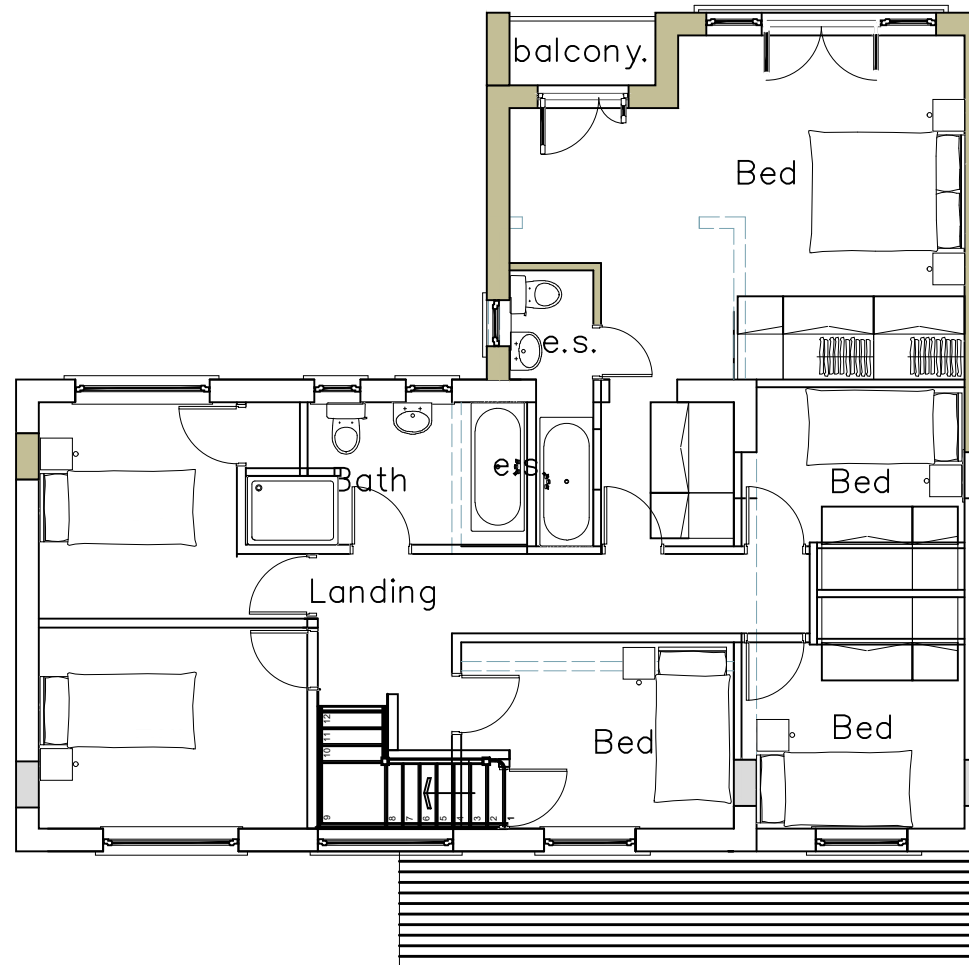

First Floor
 scale 1:100

- C 15.08.23 Single storey added to rear of extg lounge
- B 01.09.22 Hip added to two storey extension
- A 05.05.22 Alts to suit client changes

Rev.	Date	Description
------	------	-------------

A.L.H. Design Services
 Barley Cottage, Brewery Street, Longridge, Lancs
 PR3 3NB, Tel & Fax : (01772) 785719

Client

Mrs A. Fallon,
 22 Green Drive,
 Clitheroe,
 Nr Blackburn,
 Lancs. BB7 2BB

Job/Scheme Title

ERECTION OF SINGLE STOREY REAR EXTENSION

Drawing Title

PROPOSED PLANS

Job/Scheme Number		Drawing Number	
0660/93		Drawing No 10C	
Scale	Date	Drawn	Checked
1/100	Aug 23	a.t.l-h.	