




Northern Elevation:

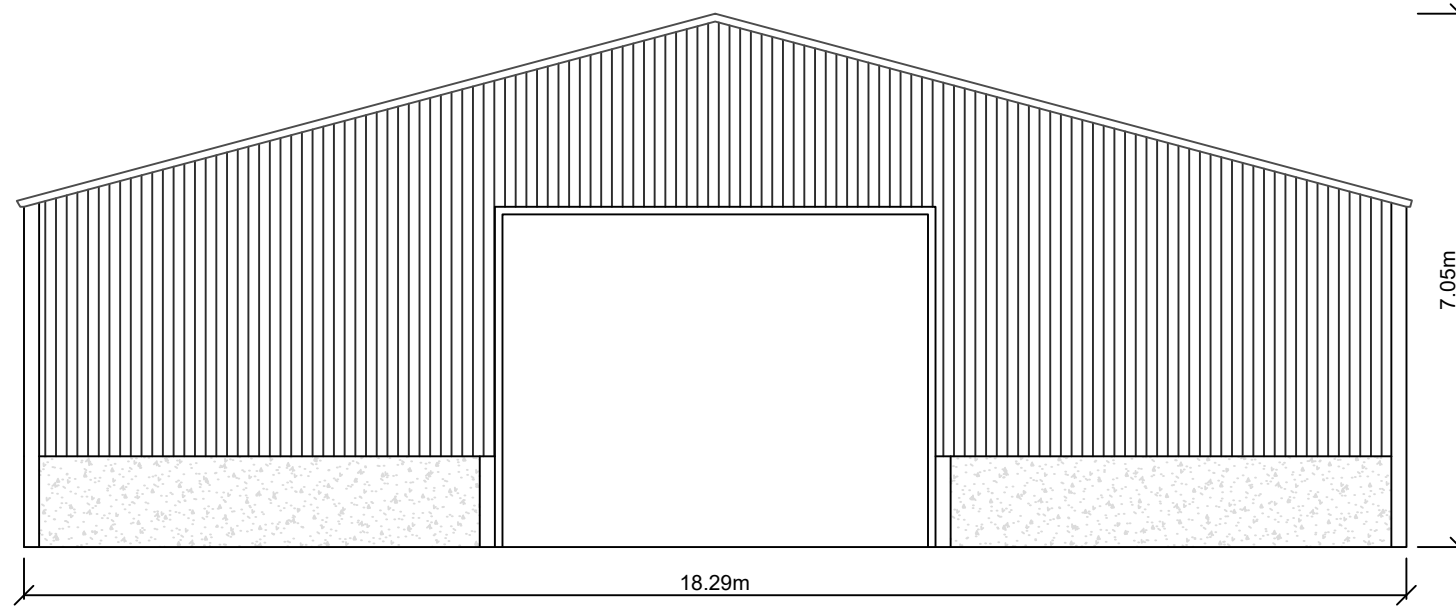

Southern Elevation:

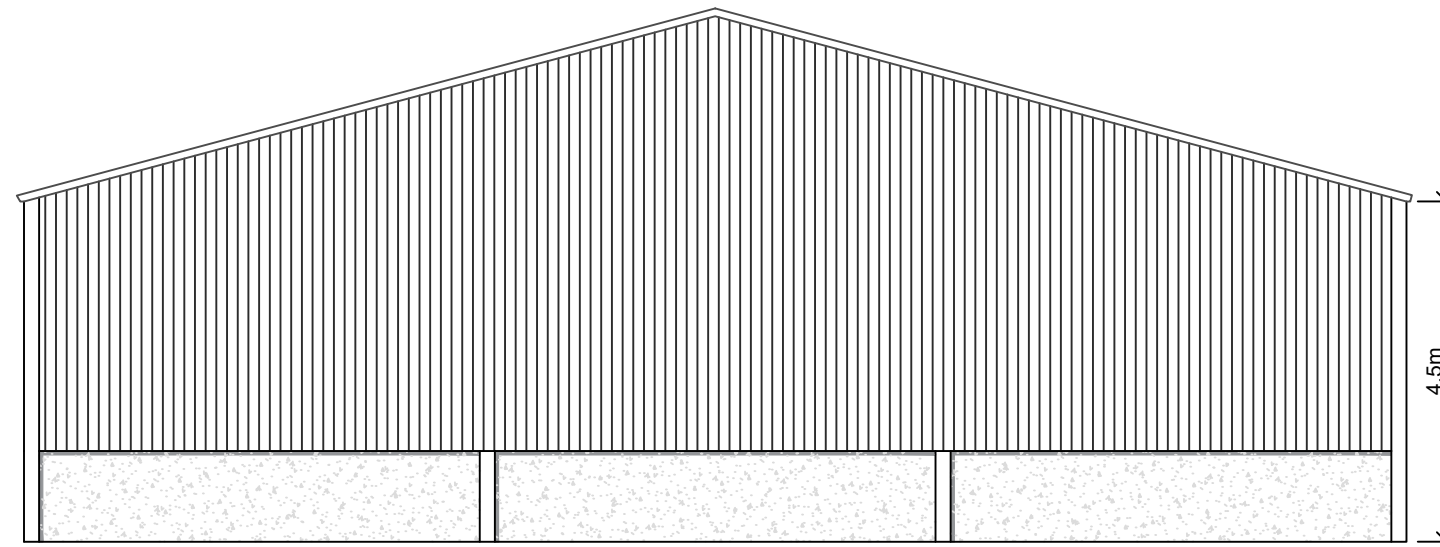

Eastern / Western Elevation:

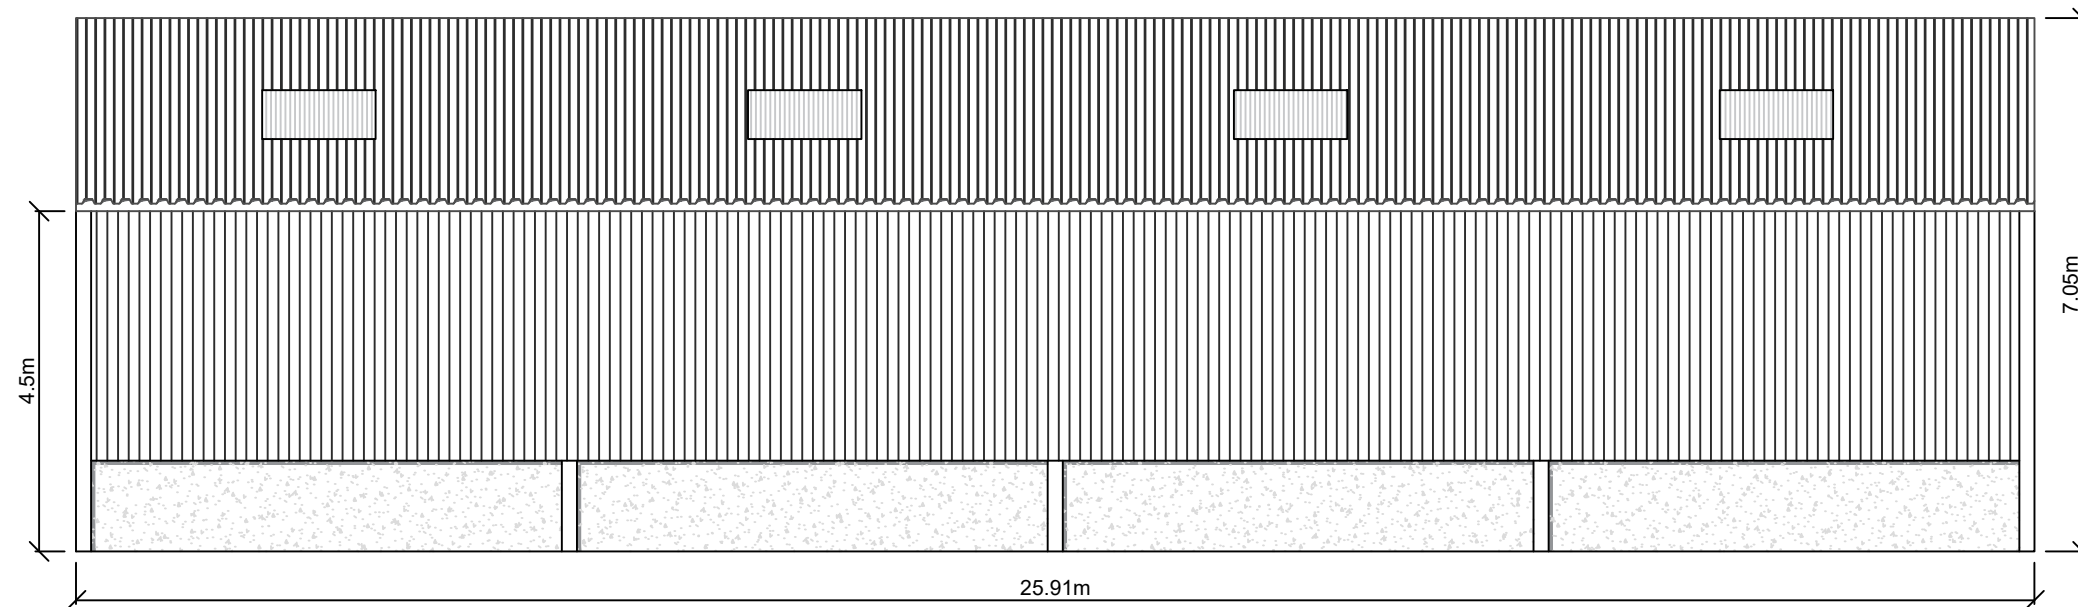

Dwg No.: OT146-4

Revision:

Client: A & J Coupland

Address: Bridge End Farm, Wood House Lane, Slaidburn, BB7 3AH

Project: Agricultural Building

Title: Elevations

Date: 02 August 2023

Drawn by: O Turvill



Scale 1:100  
Sheet Size A3