




W E

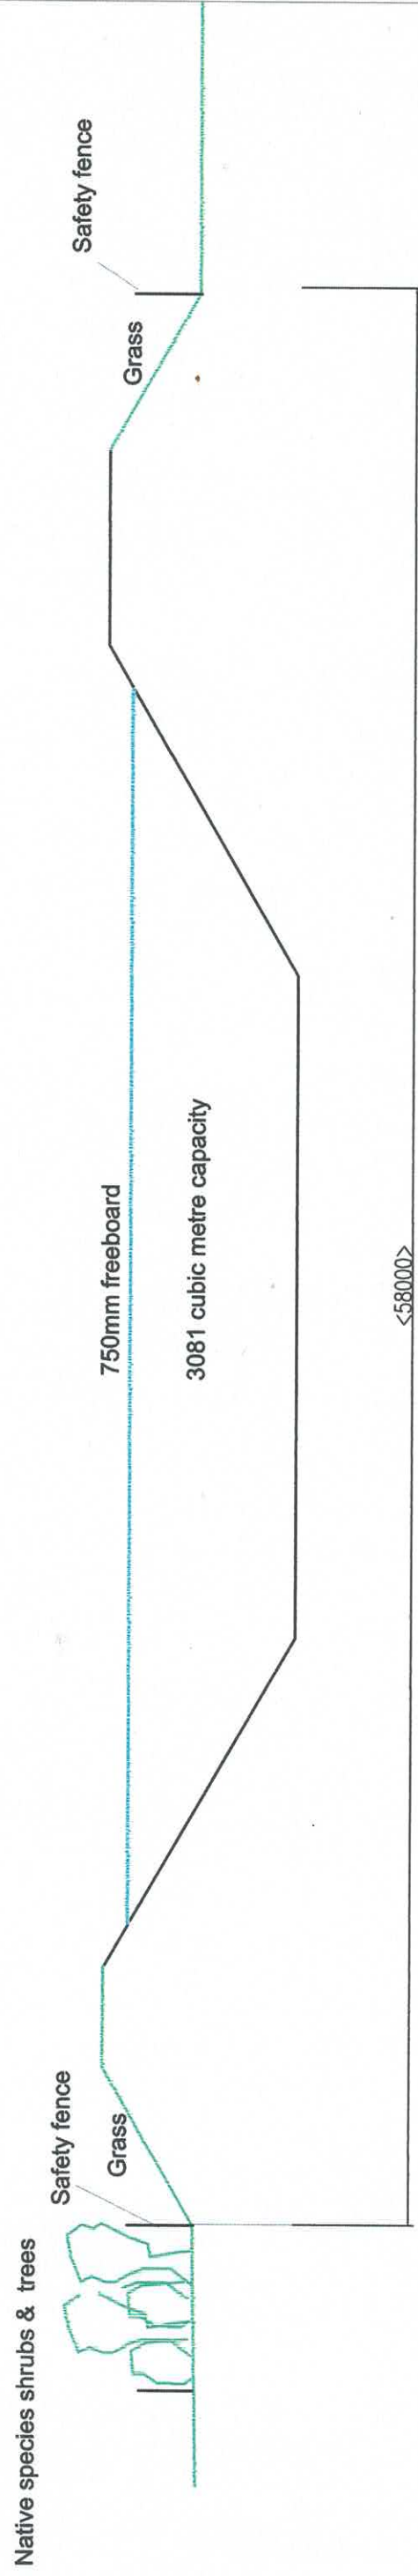



S N

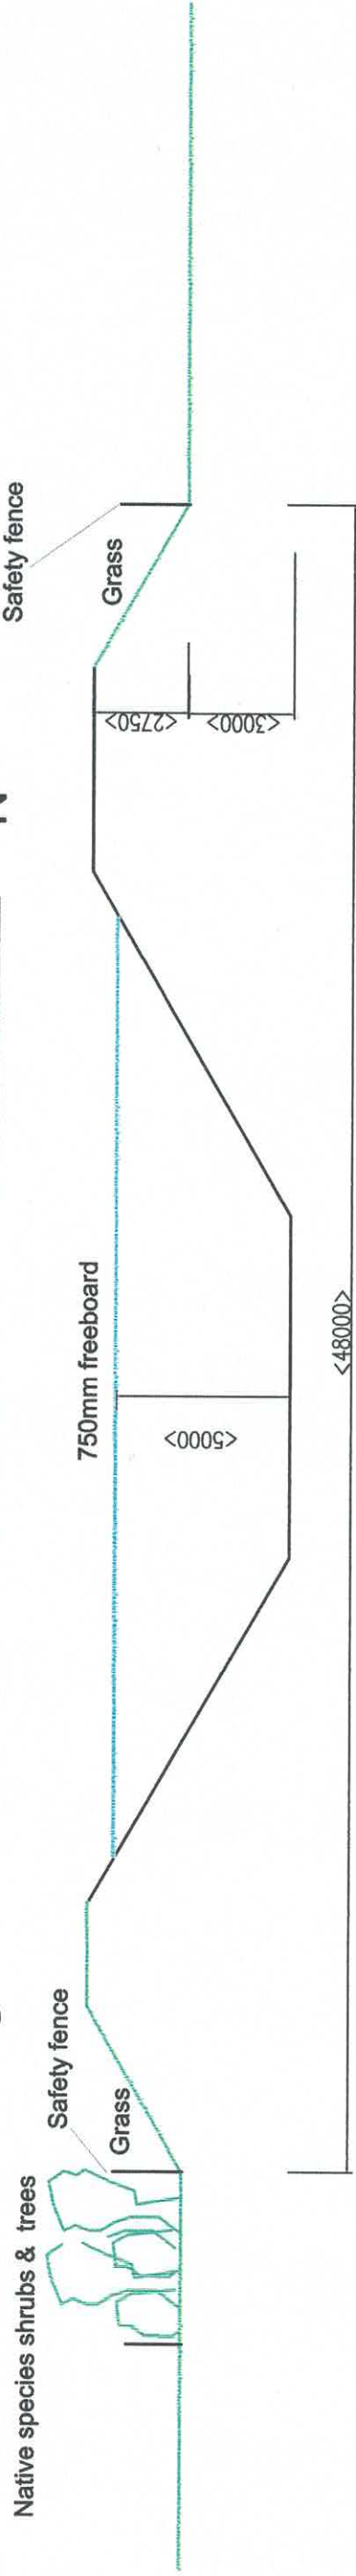

Slurry Lagoon
Section/Elevation
Scale 1:200 @ A3

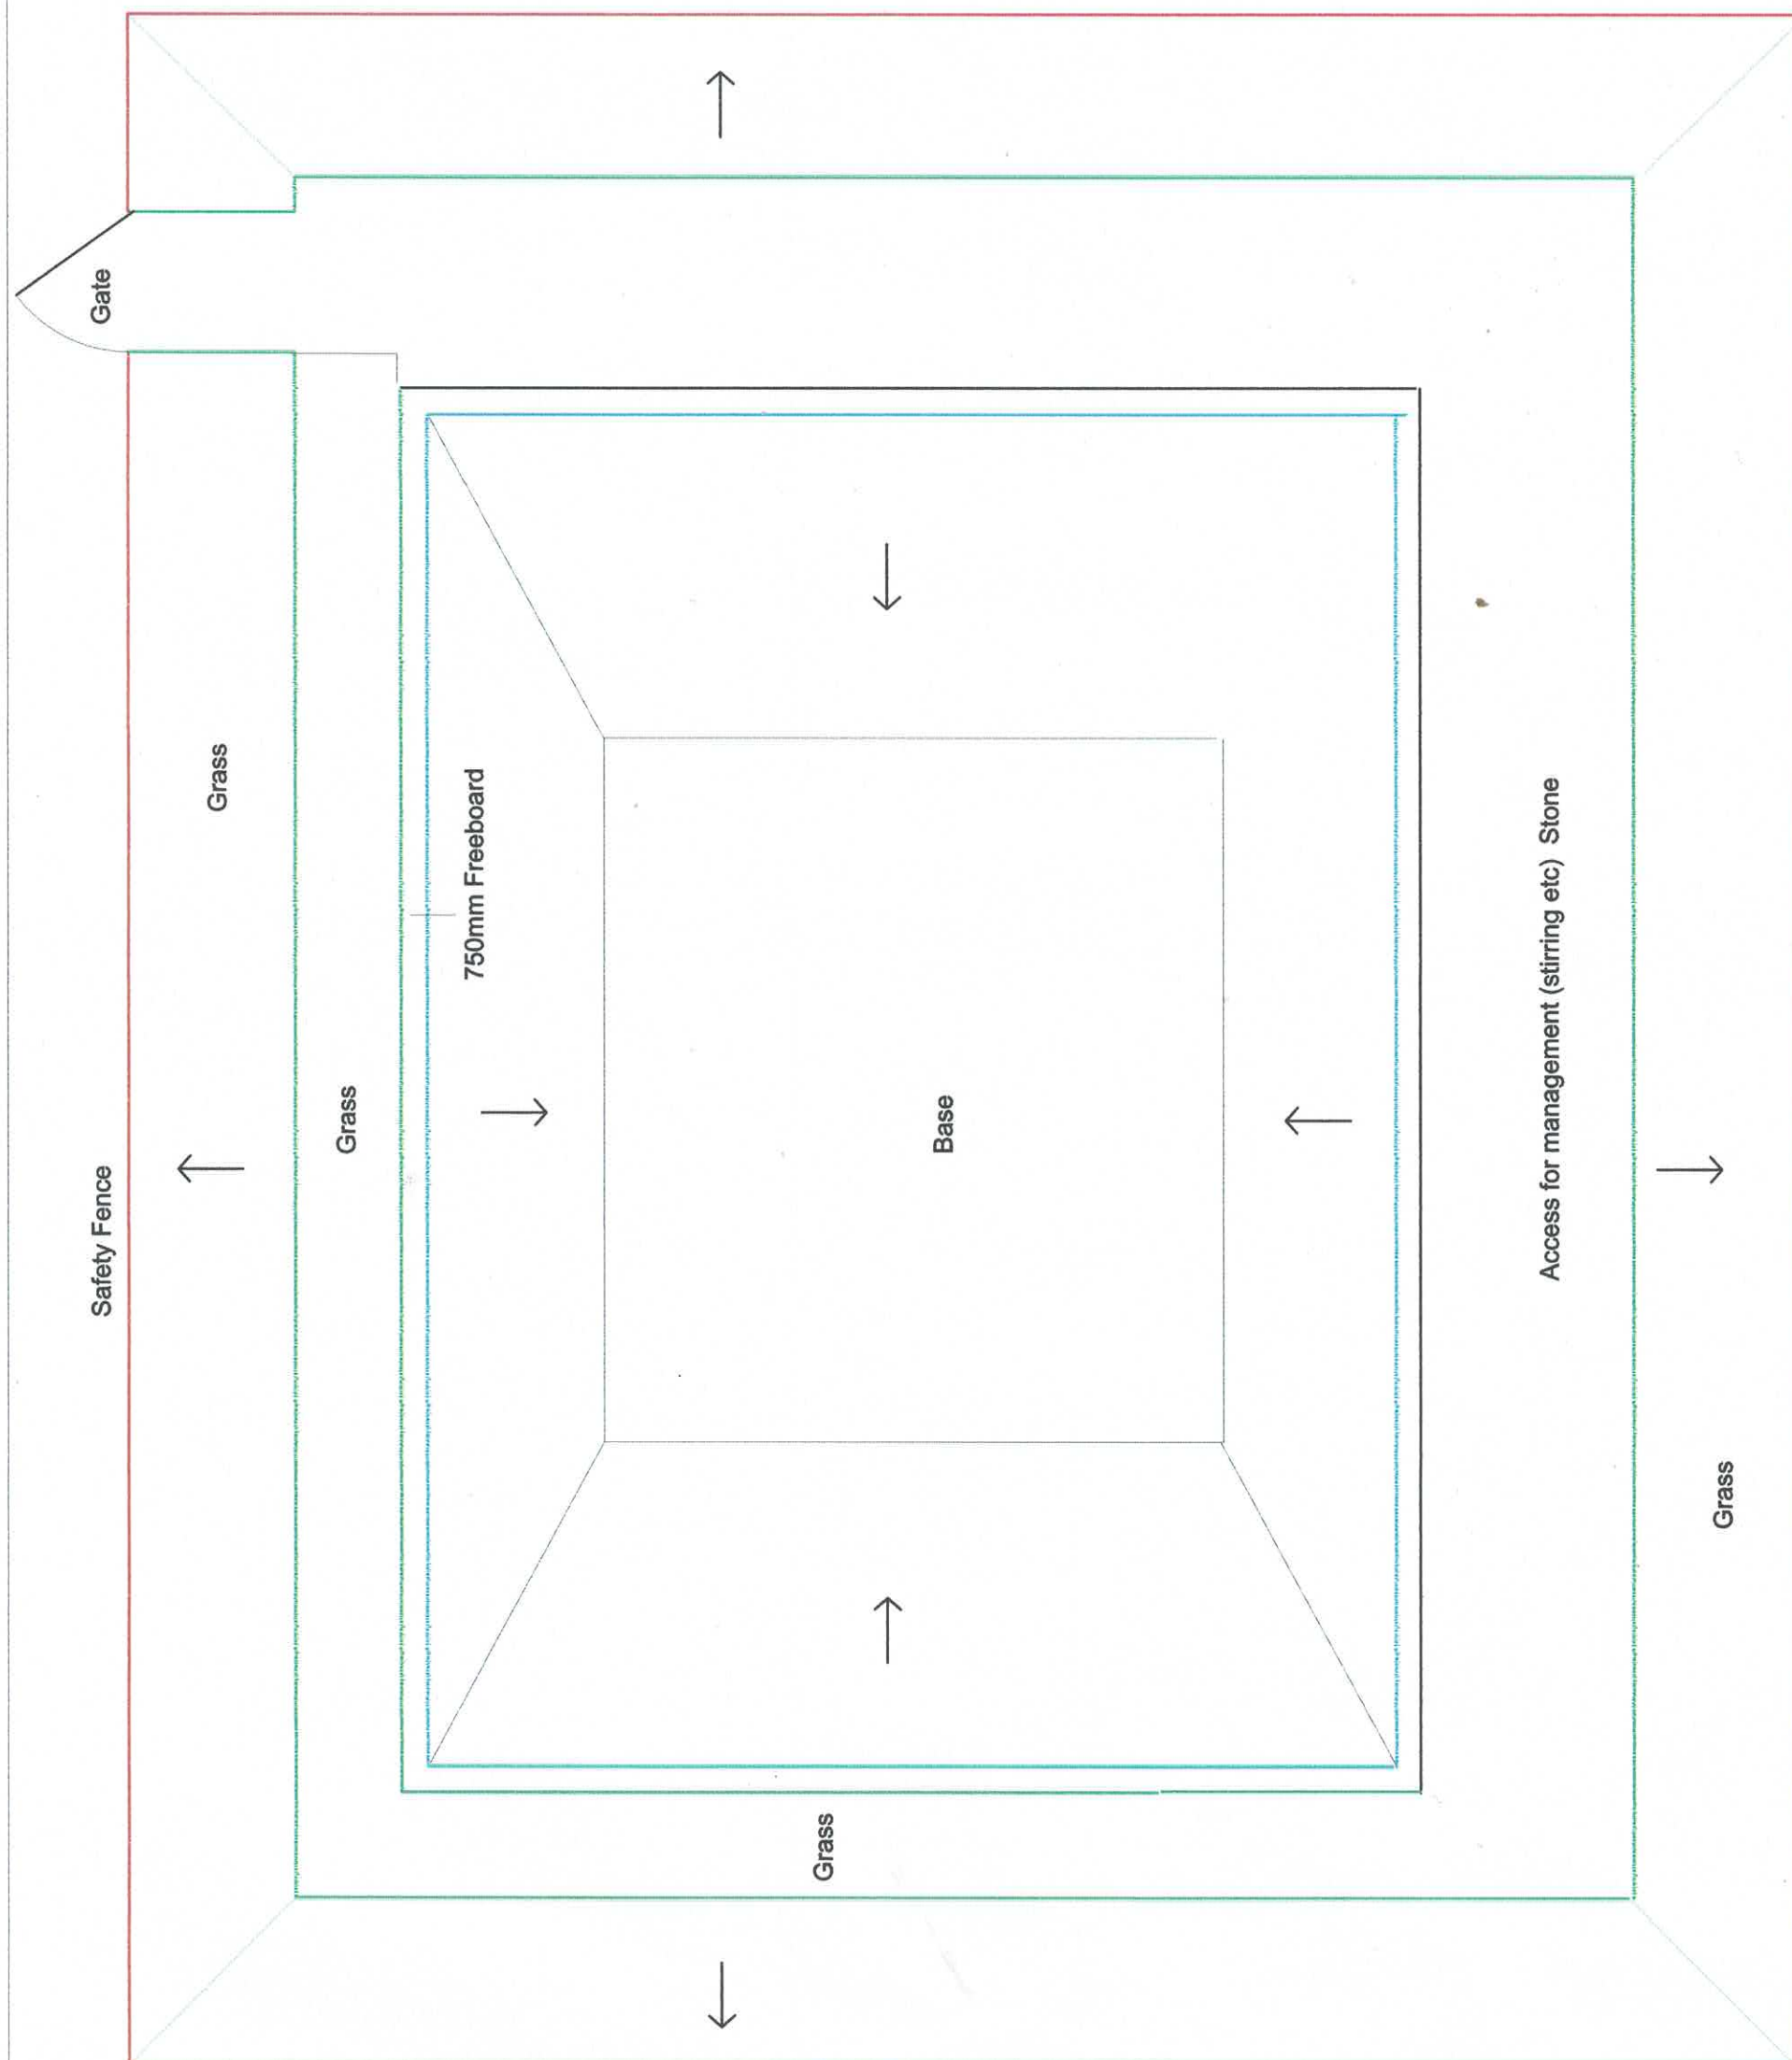

Slurry Lagoon Plan View
Scale 1:200 @ A3

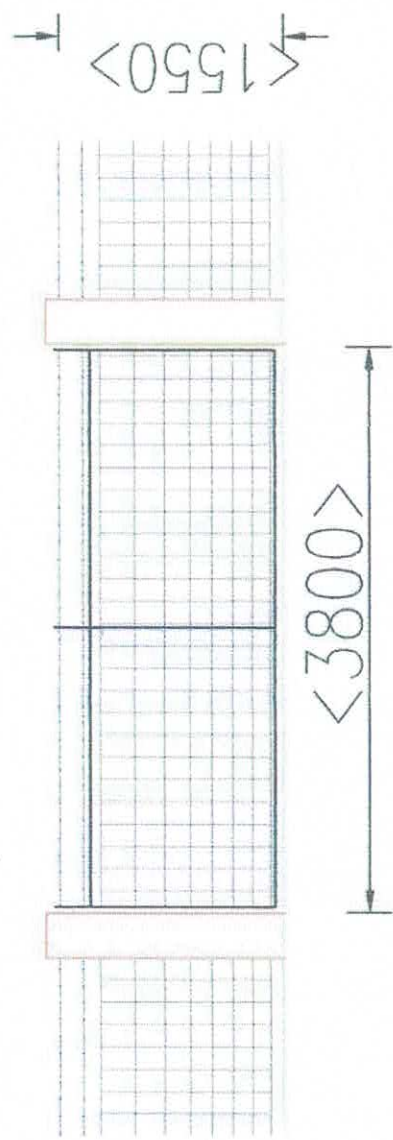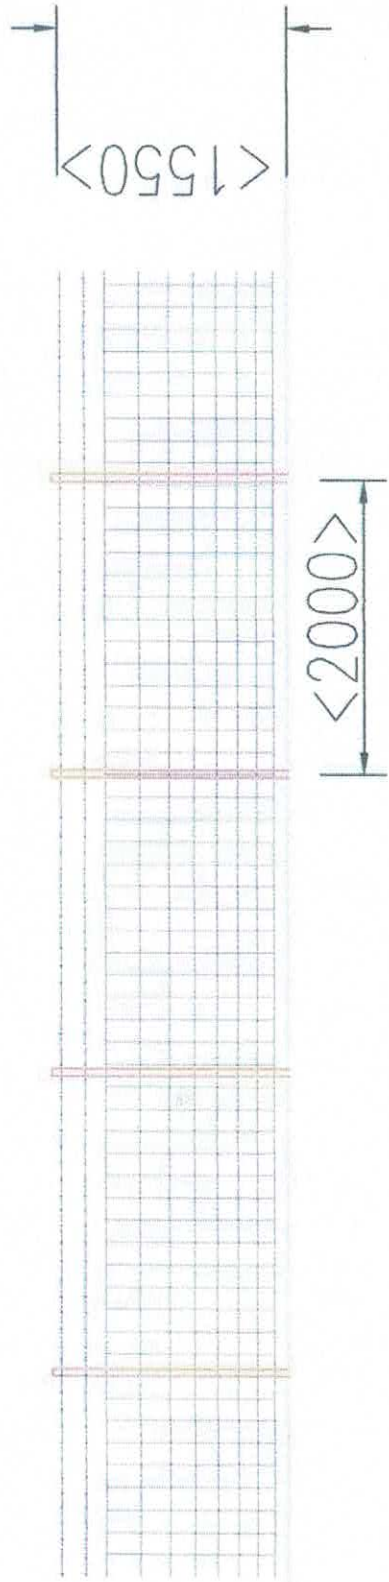

Lagoon Safety Fence
Scale 1: 50 @ A3