



Raygill Moss Farm
Existing Site Plan
1:500 @ A3

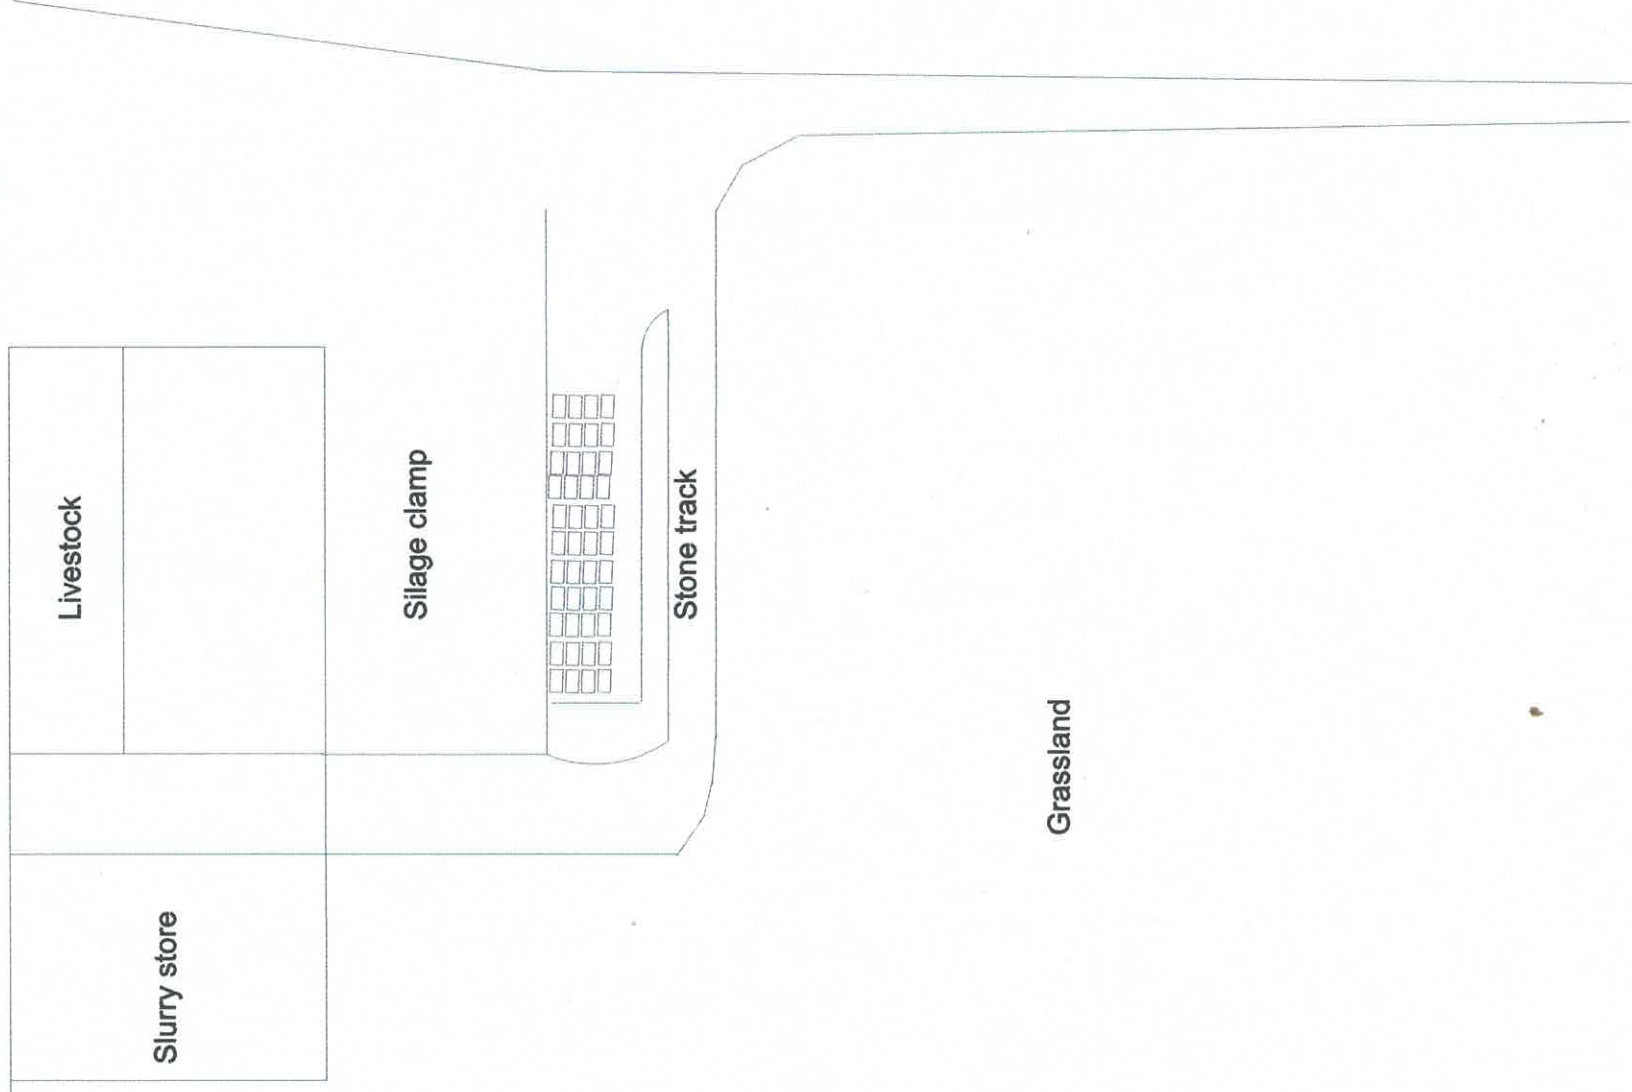

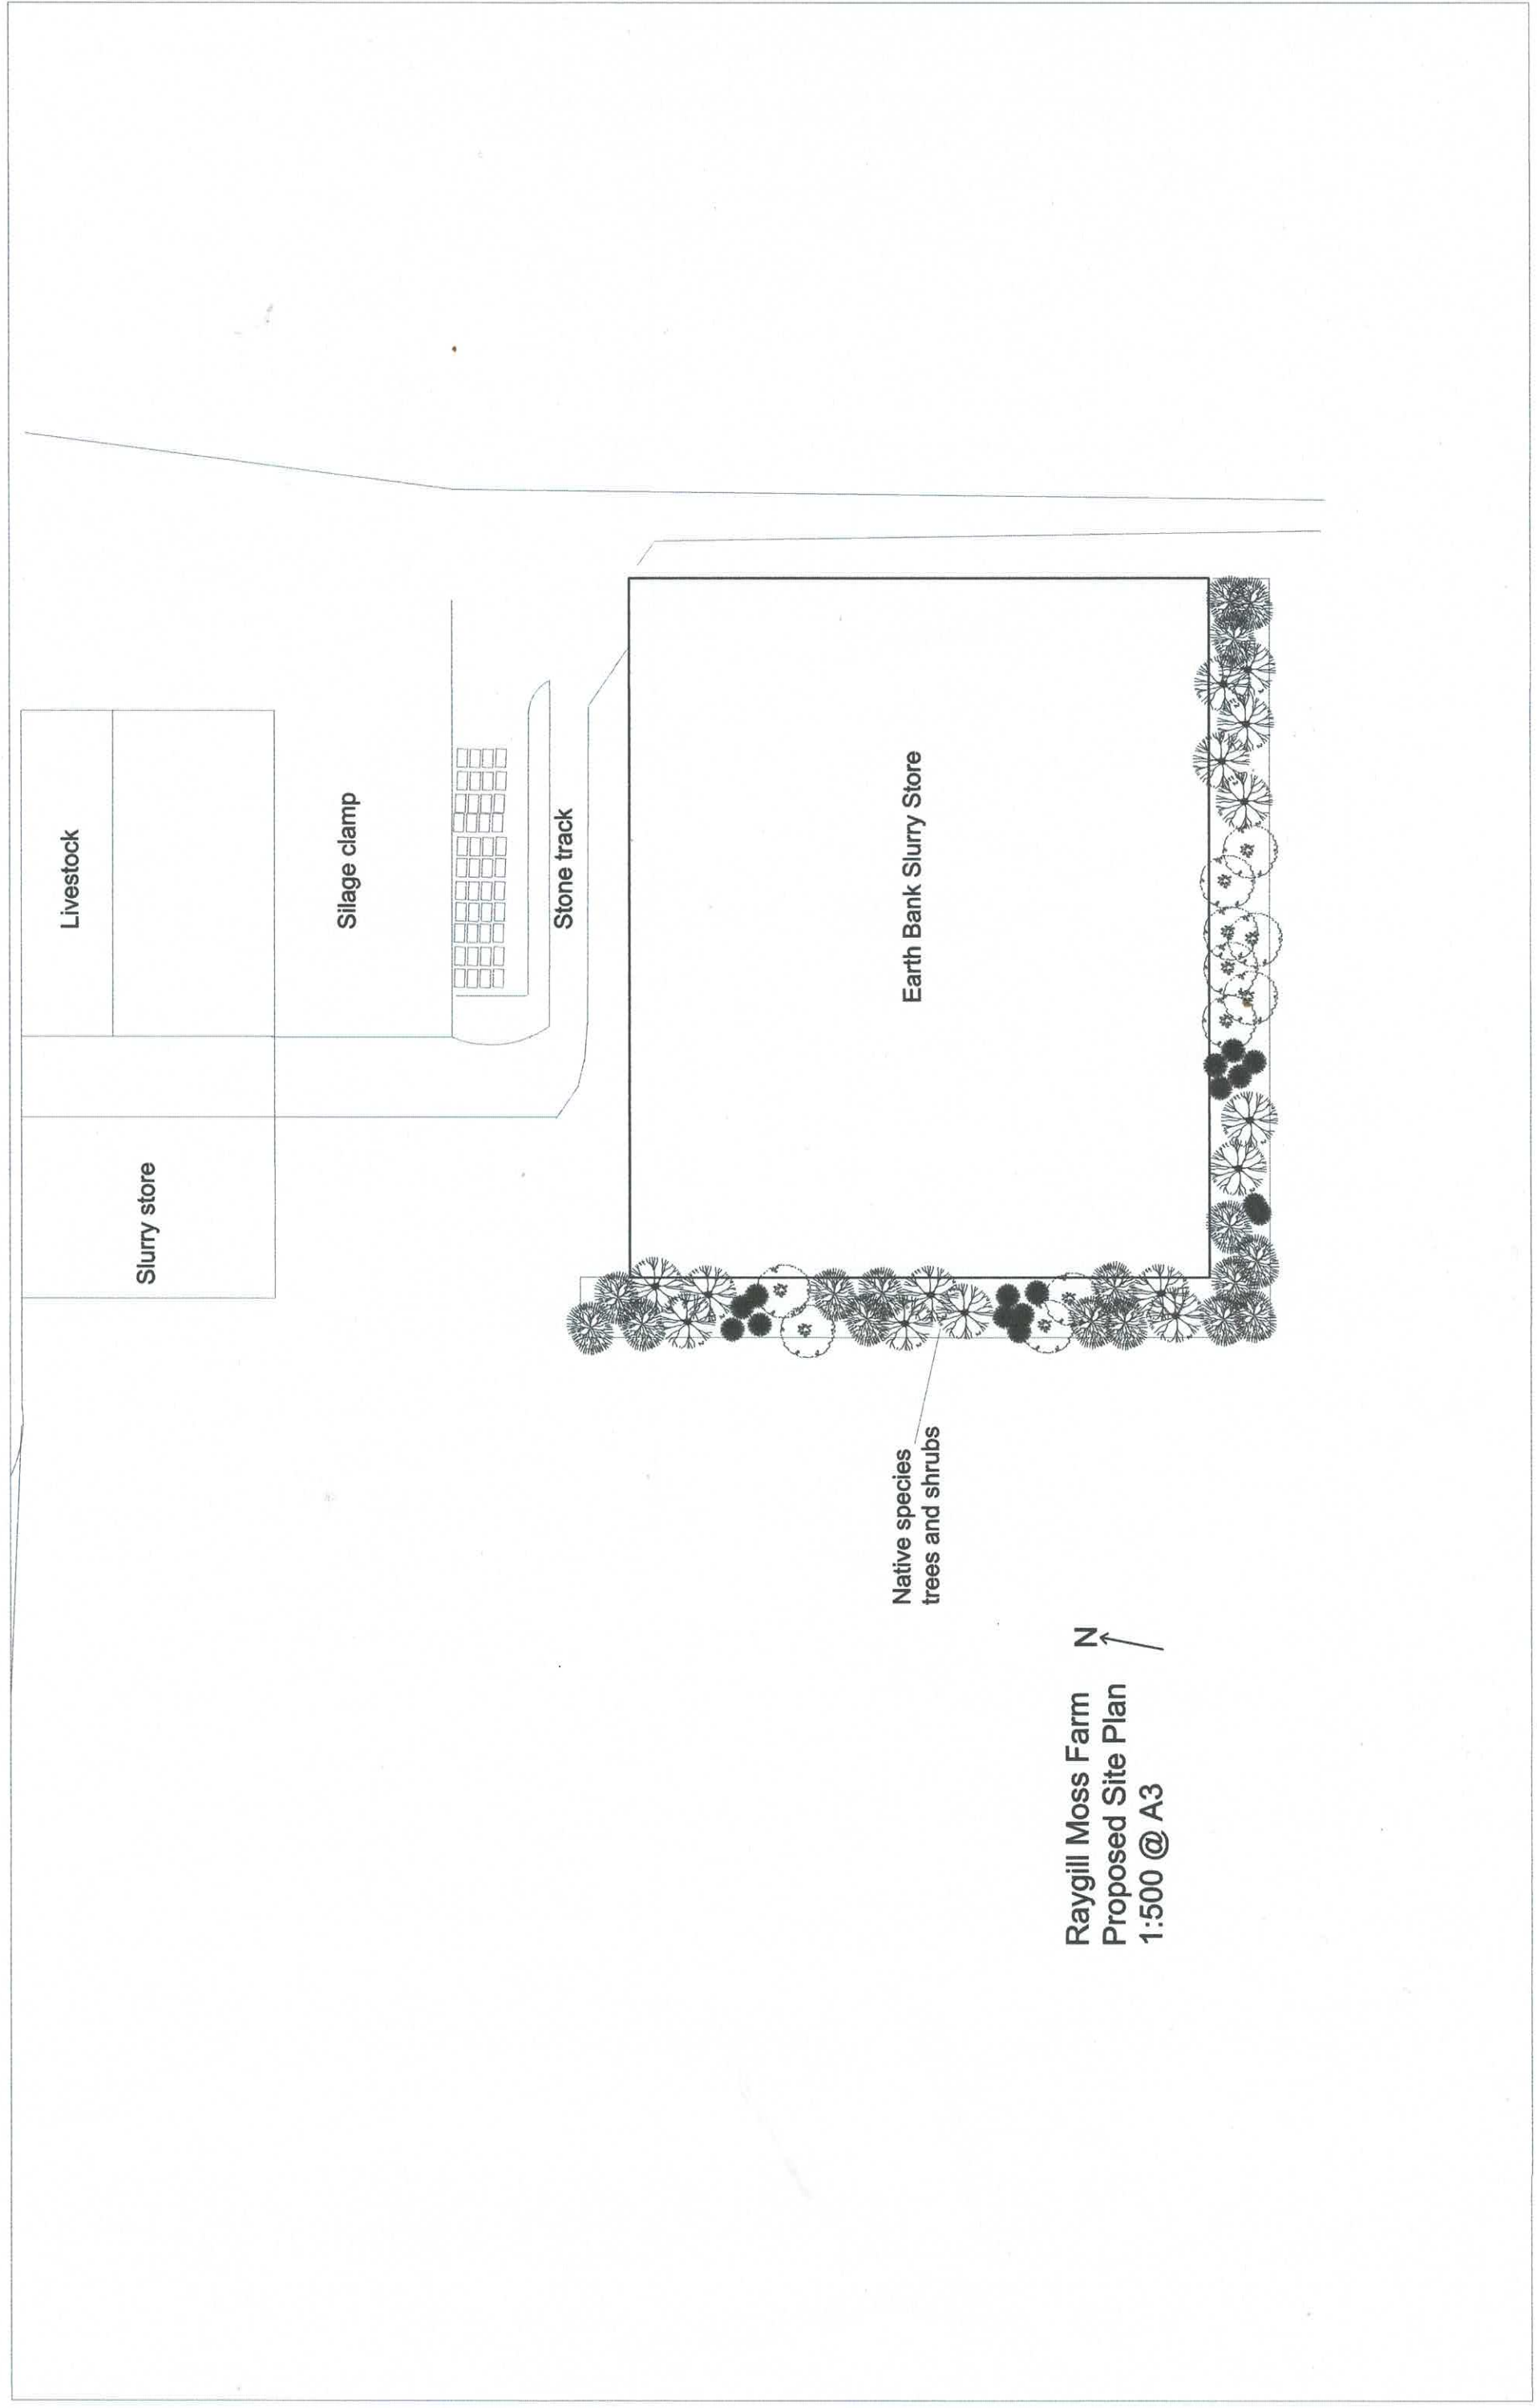

Livestock

Slurry store

Silage clamp

Stone track

Earth Bank Slurry Store

Native species
trees and shrubs

Raygill Moss Farm
Proposed Site Plan
1:500 @ A3

