




NOTES
 THIS DRAWING IS TO BE READ IN CONJUNCTION WITH ALL OTHER DRAWINGS FOR THIS PROJECT.
 ALL WORK AND MATERIALS ARE TO BE SPECIFIED AS SET OUT IN THE CONTRACT, PRIOR TO
 PLACING ORDERS OR CONTRACTING ANY OF THE WORK SET OUT HEREIN.
 ALL DIMENSIONS ARE IN METRES UNLESS OTHERWISE STATED.
 ALL WORK IS TO BE ACCORDING TO THE REQUIREMENTS OF THE PLAN AND THIS FOUND ON
 AND ARE TO BE SPECIFIED TO THE REQUIREMENTS OF THE PLAN AND THIS FOUND ON

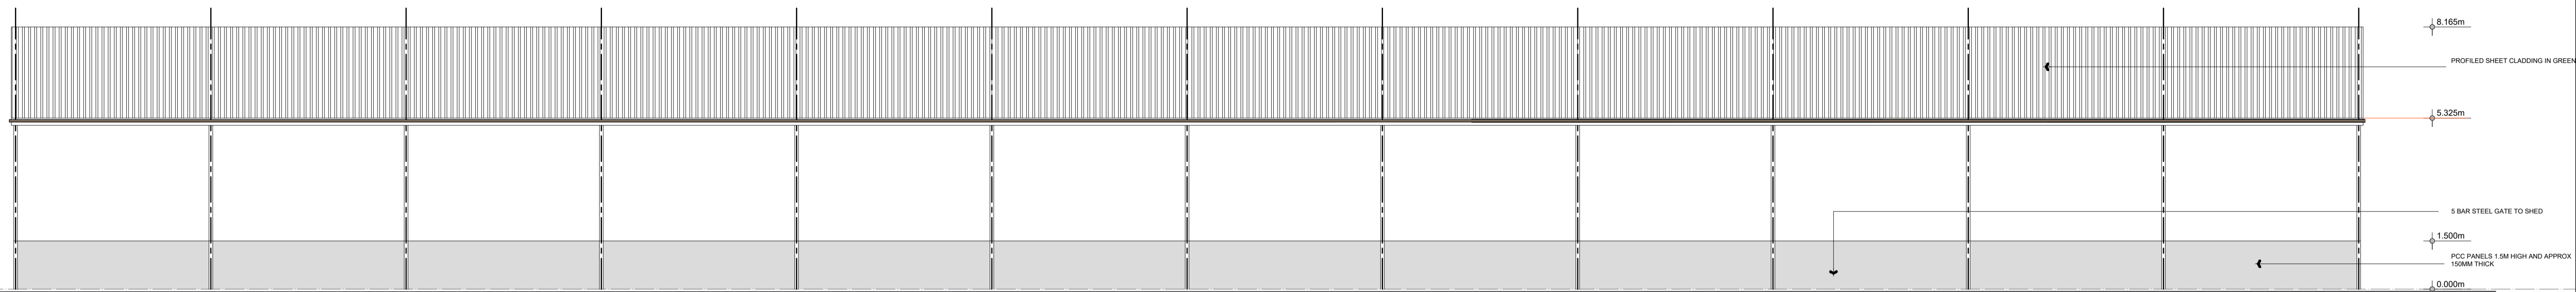

N O R T H E L E V A T I O N

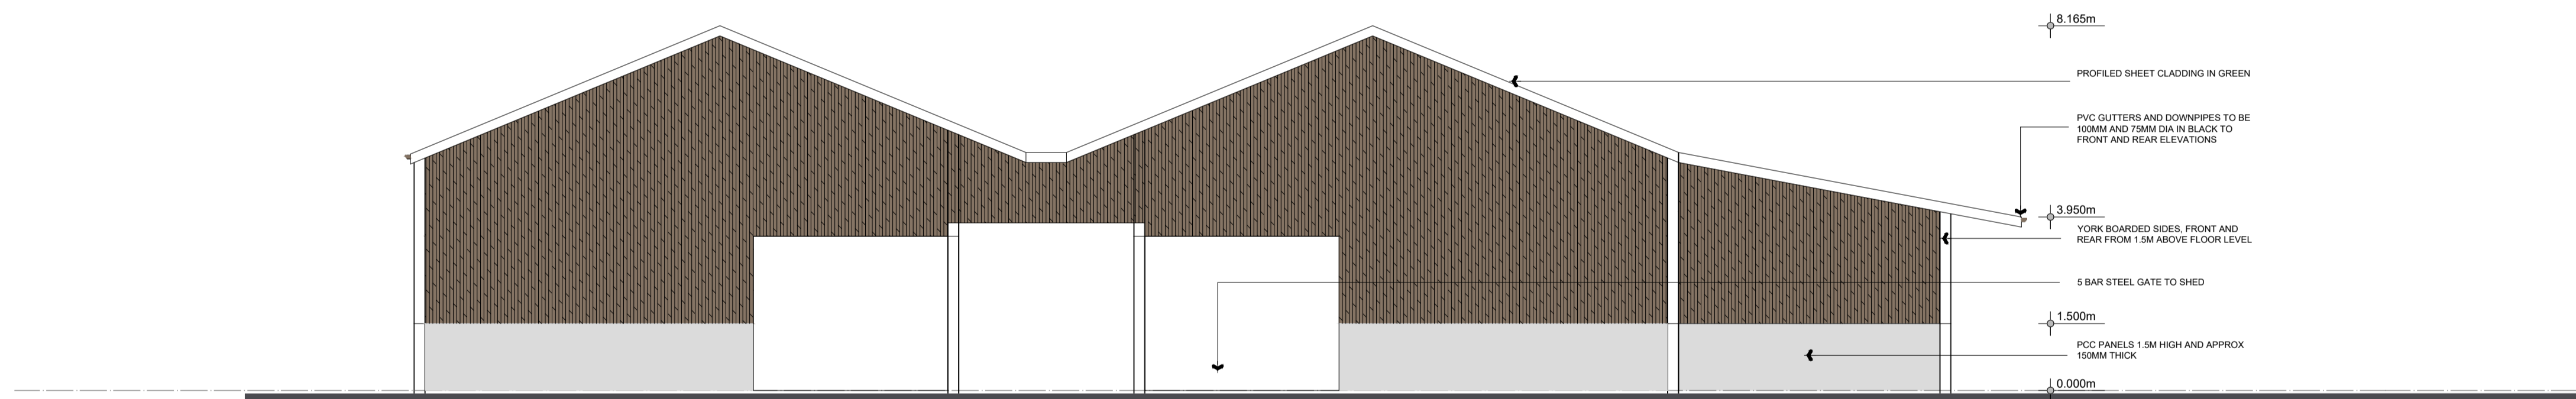

W E S T E L E V A T I O N

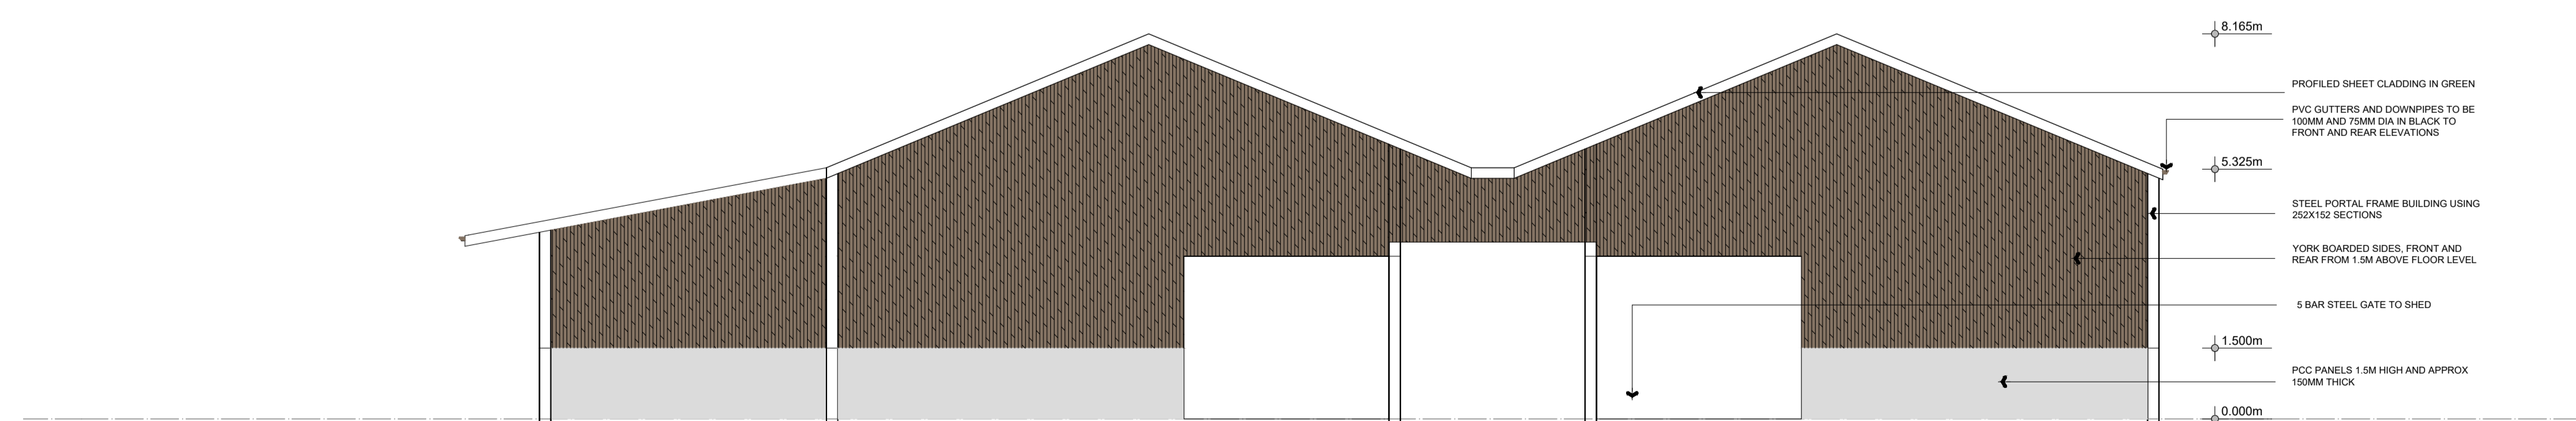

E A S T E L E V A T I O N

Rev. Date Description
A.L.H. Design Services
 Barley Cottage, Brewery Street, Longridge, Lancs
 PR3 3NB, Tel & Fax: (01772) 762719

Client
 Mr S Forshaw,
 Bolton Fold Farm,
 Alston Lane, Alston,
 Longridge,
 Nr Preston, Lancs, PR3 3BN

Job/Scheme Title
 ERECTION OF ADDITIONAL
 CALFING SHED

Drawing Title
 EXISTING ELEVATIONS

Job/Scheme Number	Drawing Number
070793	Drawing No 06
Scale	Date
1:100	June23
Drawn	Checked
a.t.l-h.	