




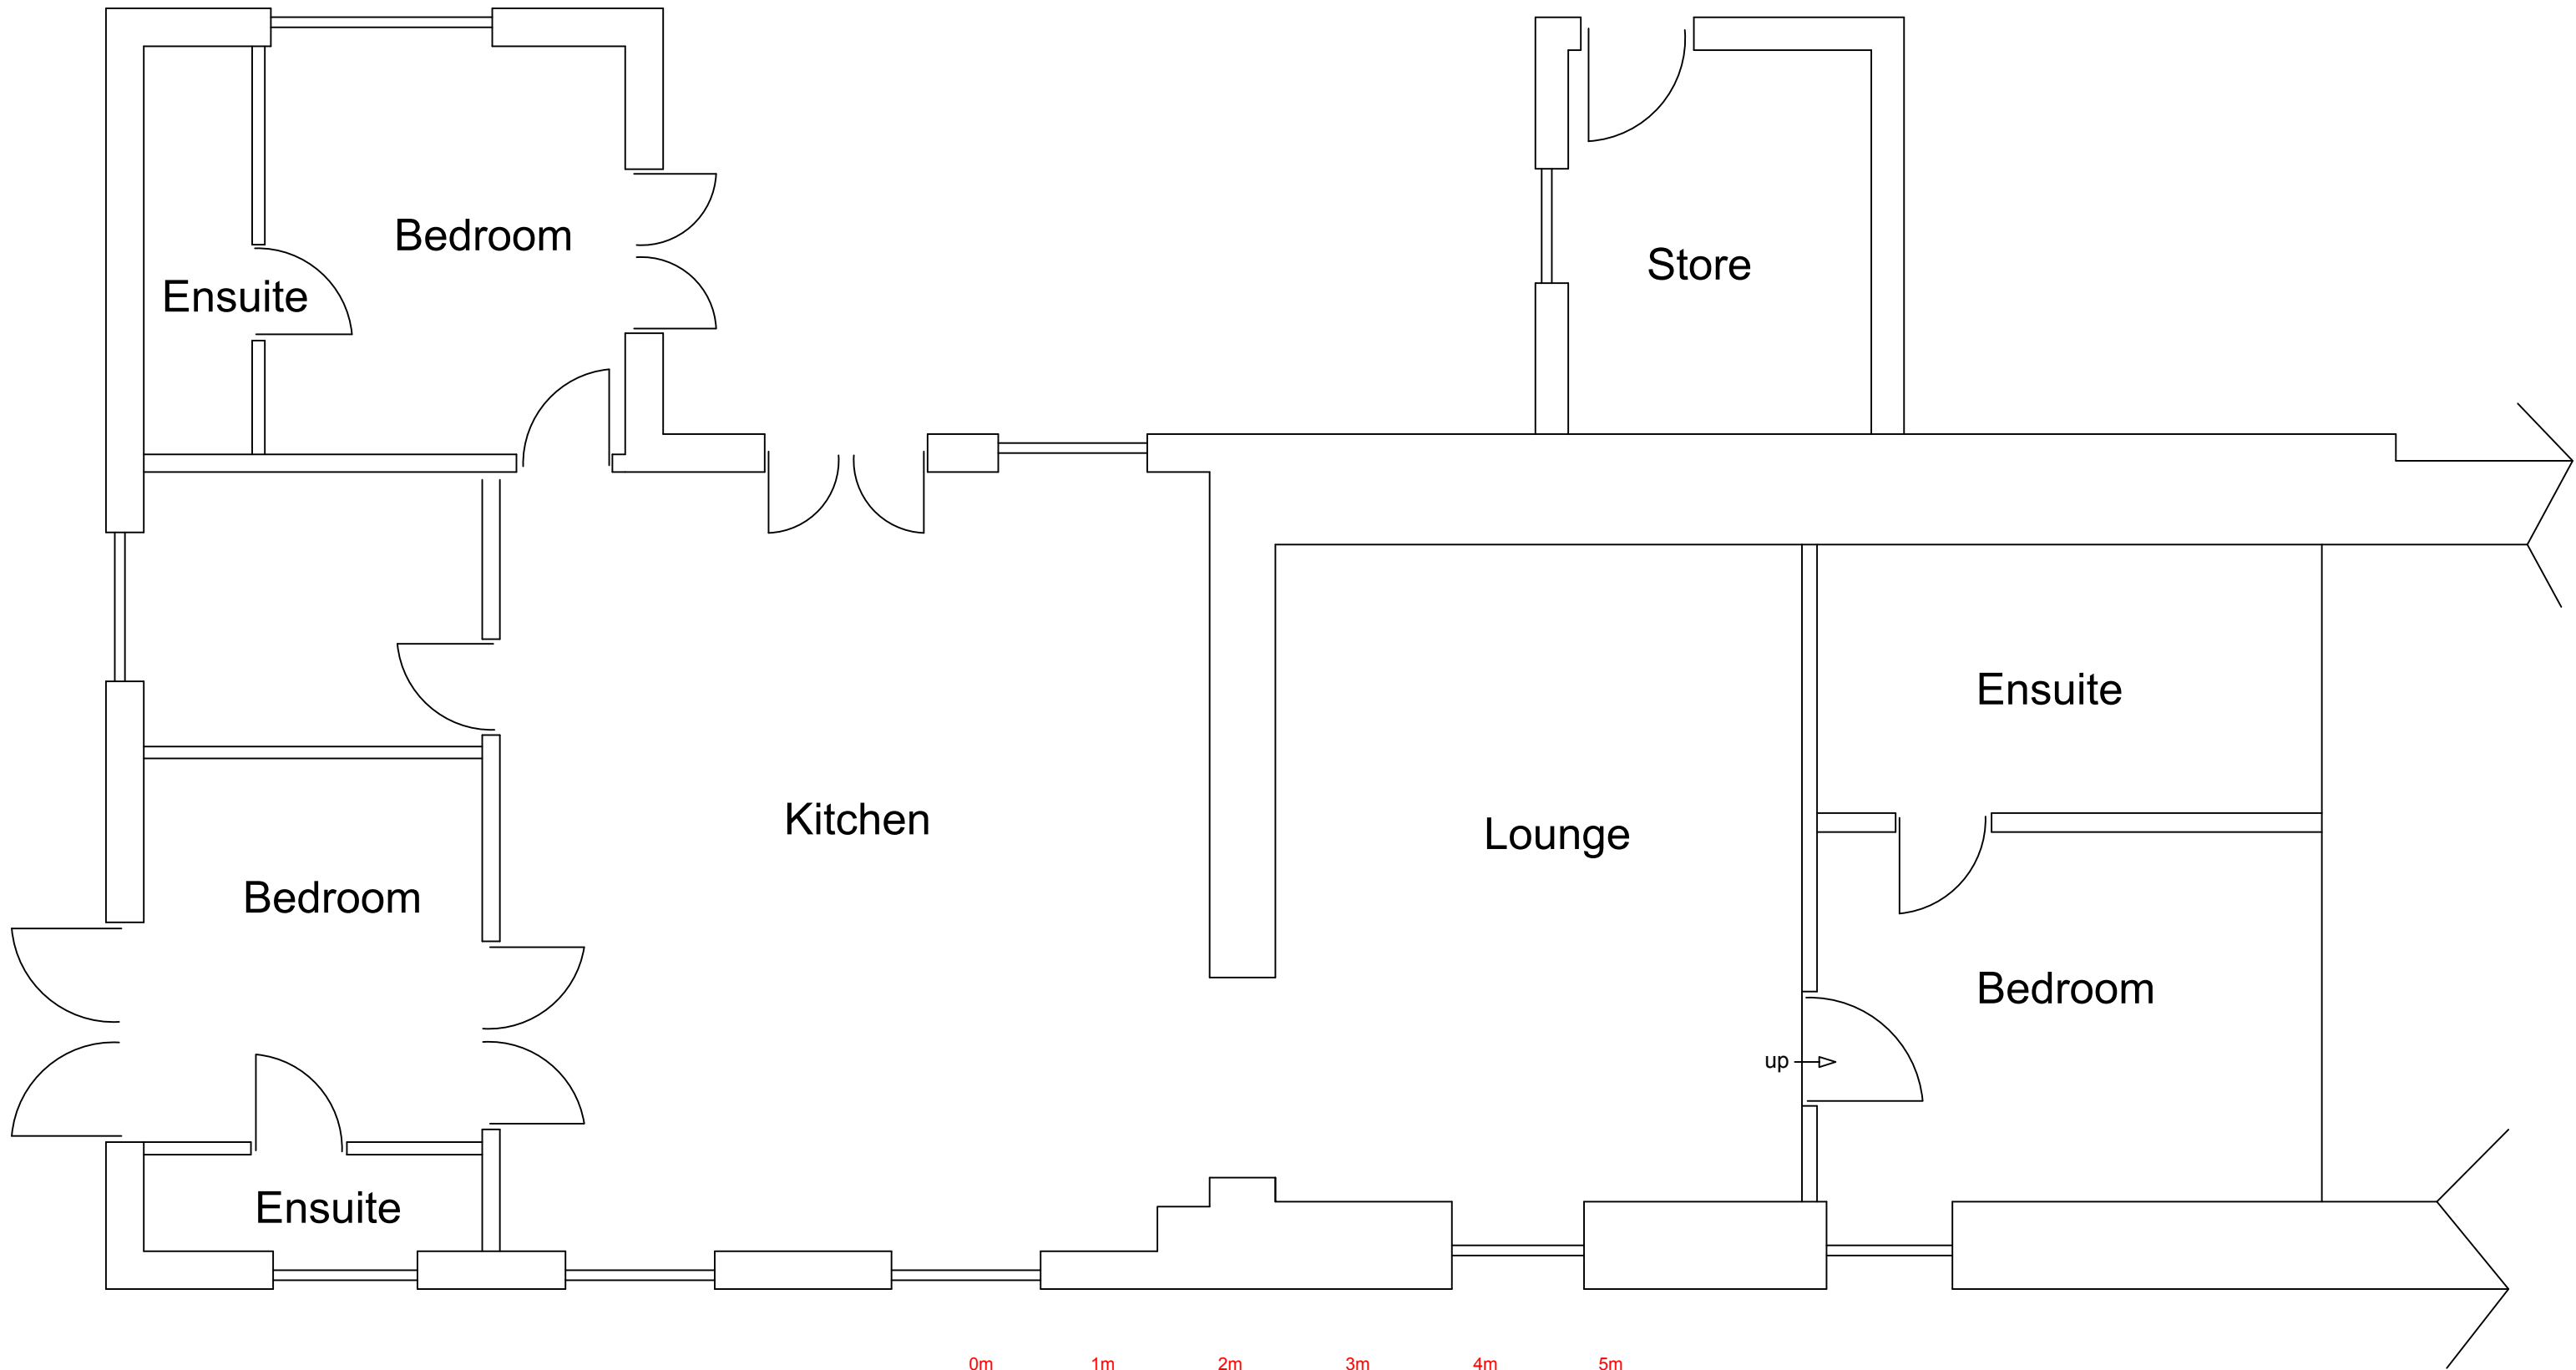

Existing Lower Ground Floor Layout

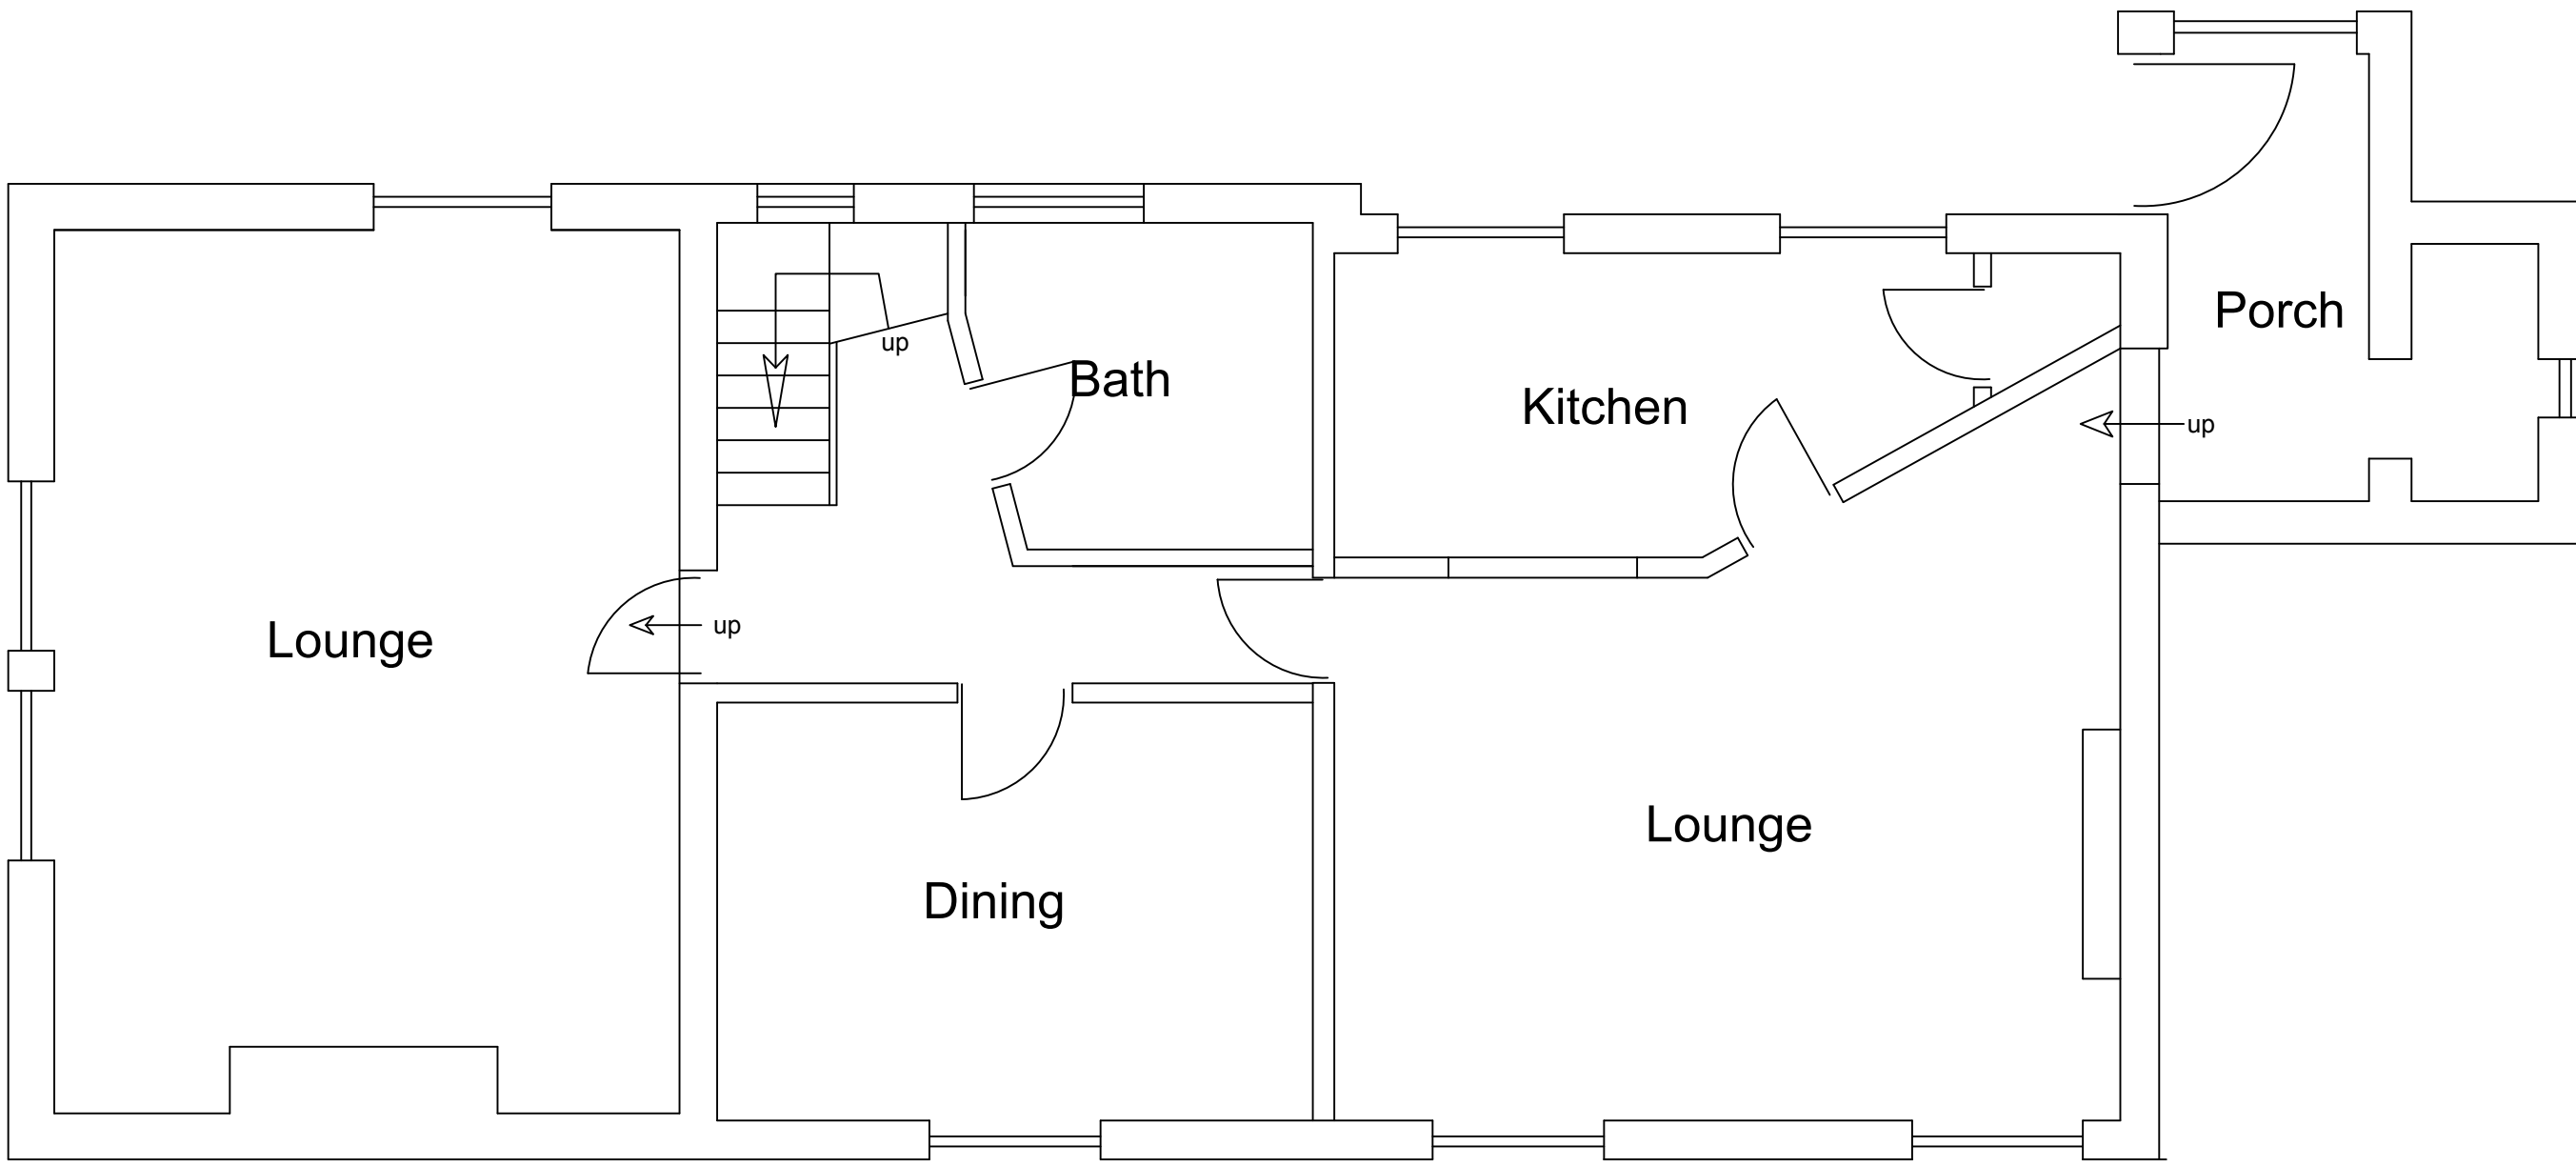

Existing Ground Floor Layout

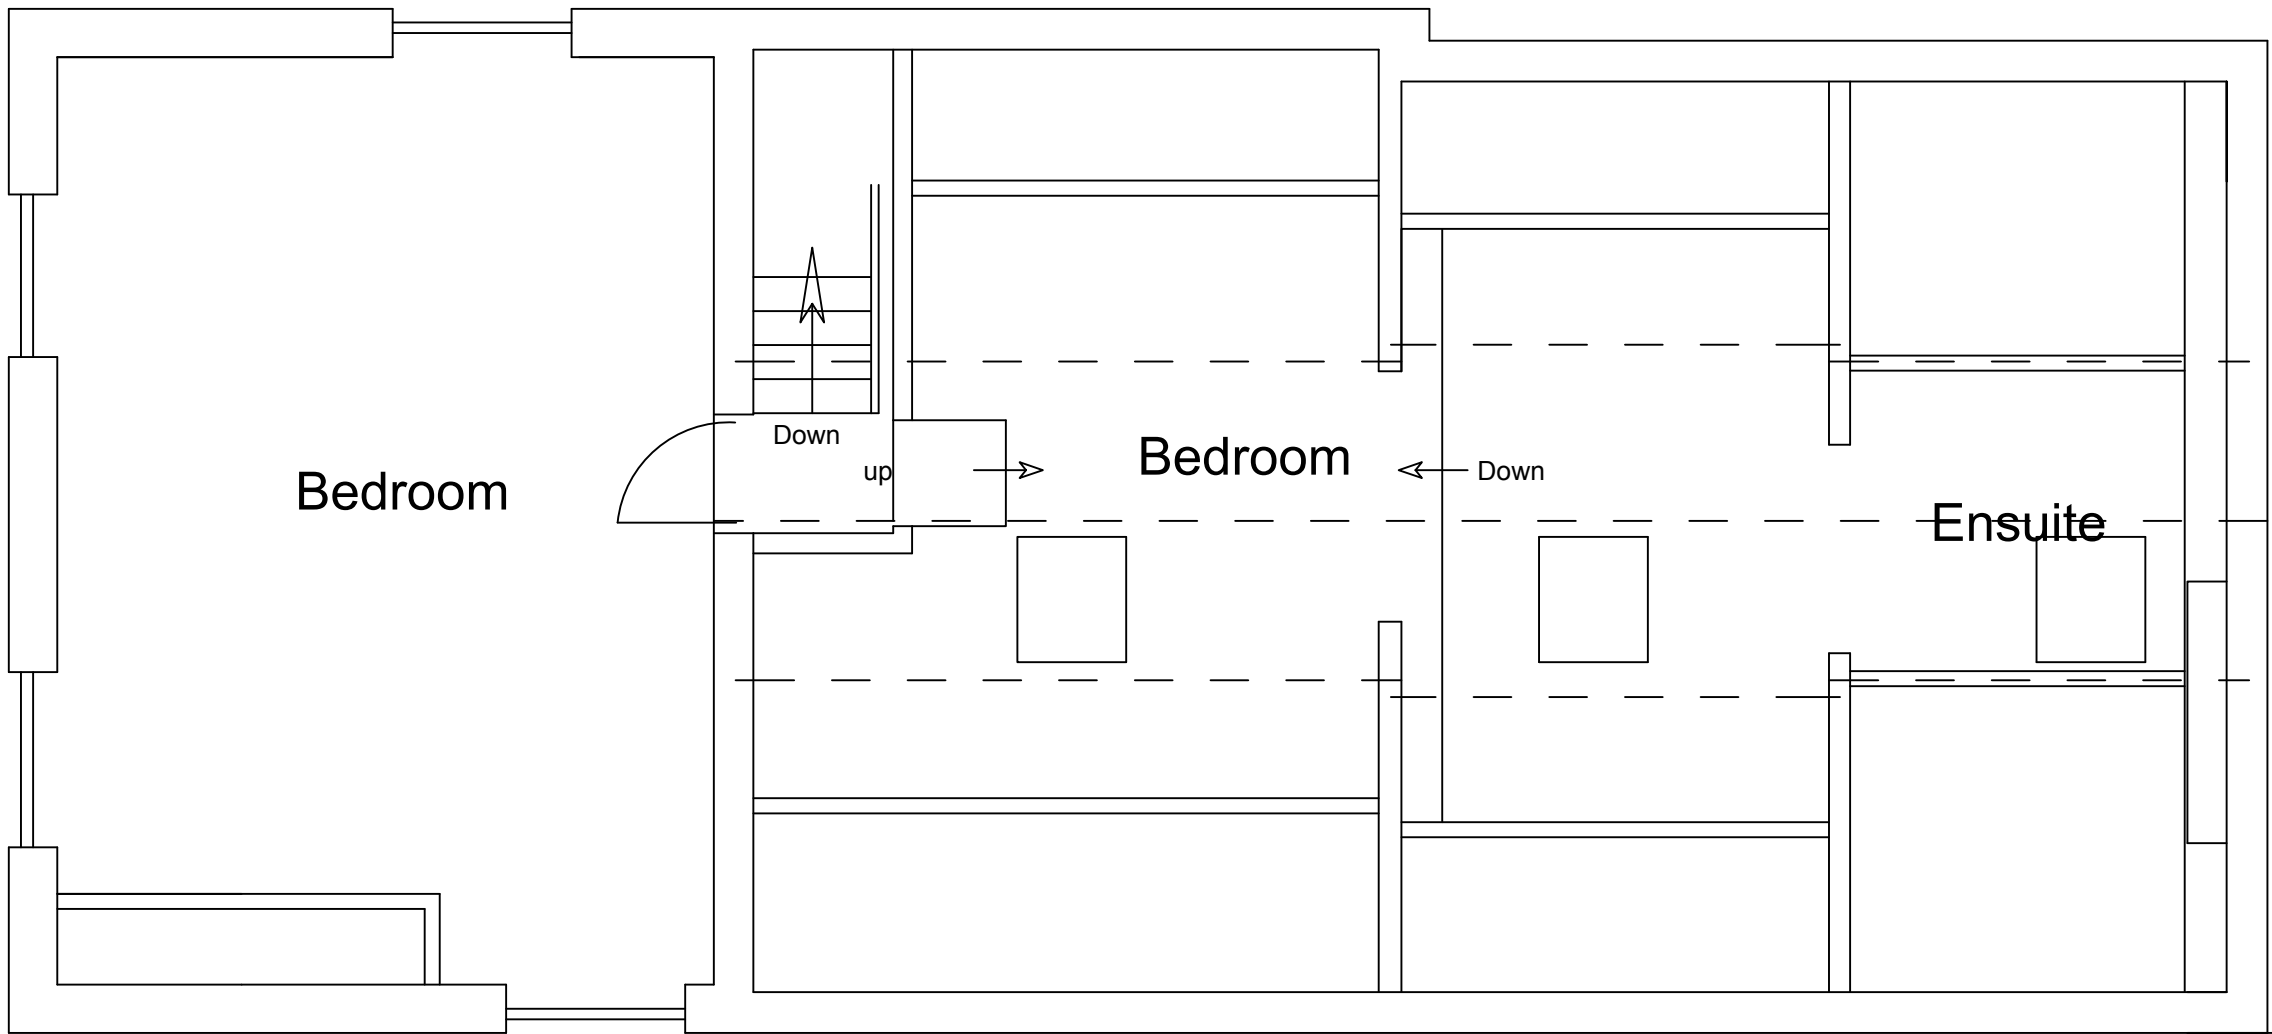

Existing First Floor Layout

Proposed extensions at : Foxley Bank Stables Sawley Road Grindleton Clitheroe BB7 4QS		
CLIENT:	Mr Roger Carins	
DATE:	June 2023	
SCALE:	1:50 @ A1	
DWG No:	Existing Layouts	
L.A:		
AMENDMENTS:		DATE:
ENTWISTLE DESIGN SERVICES		
7 Edgefield Astley Village Chorley PR7 1XH		Tel:01257 274976 E-Mail entwistledesign@aol.com