





NORTH FACING ELEVATION AS EXISTING

SCALE 0 1m 2m 3m 4m 5m

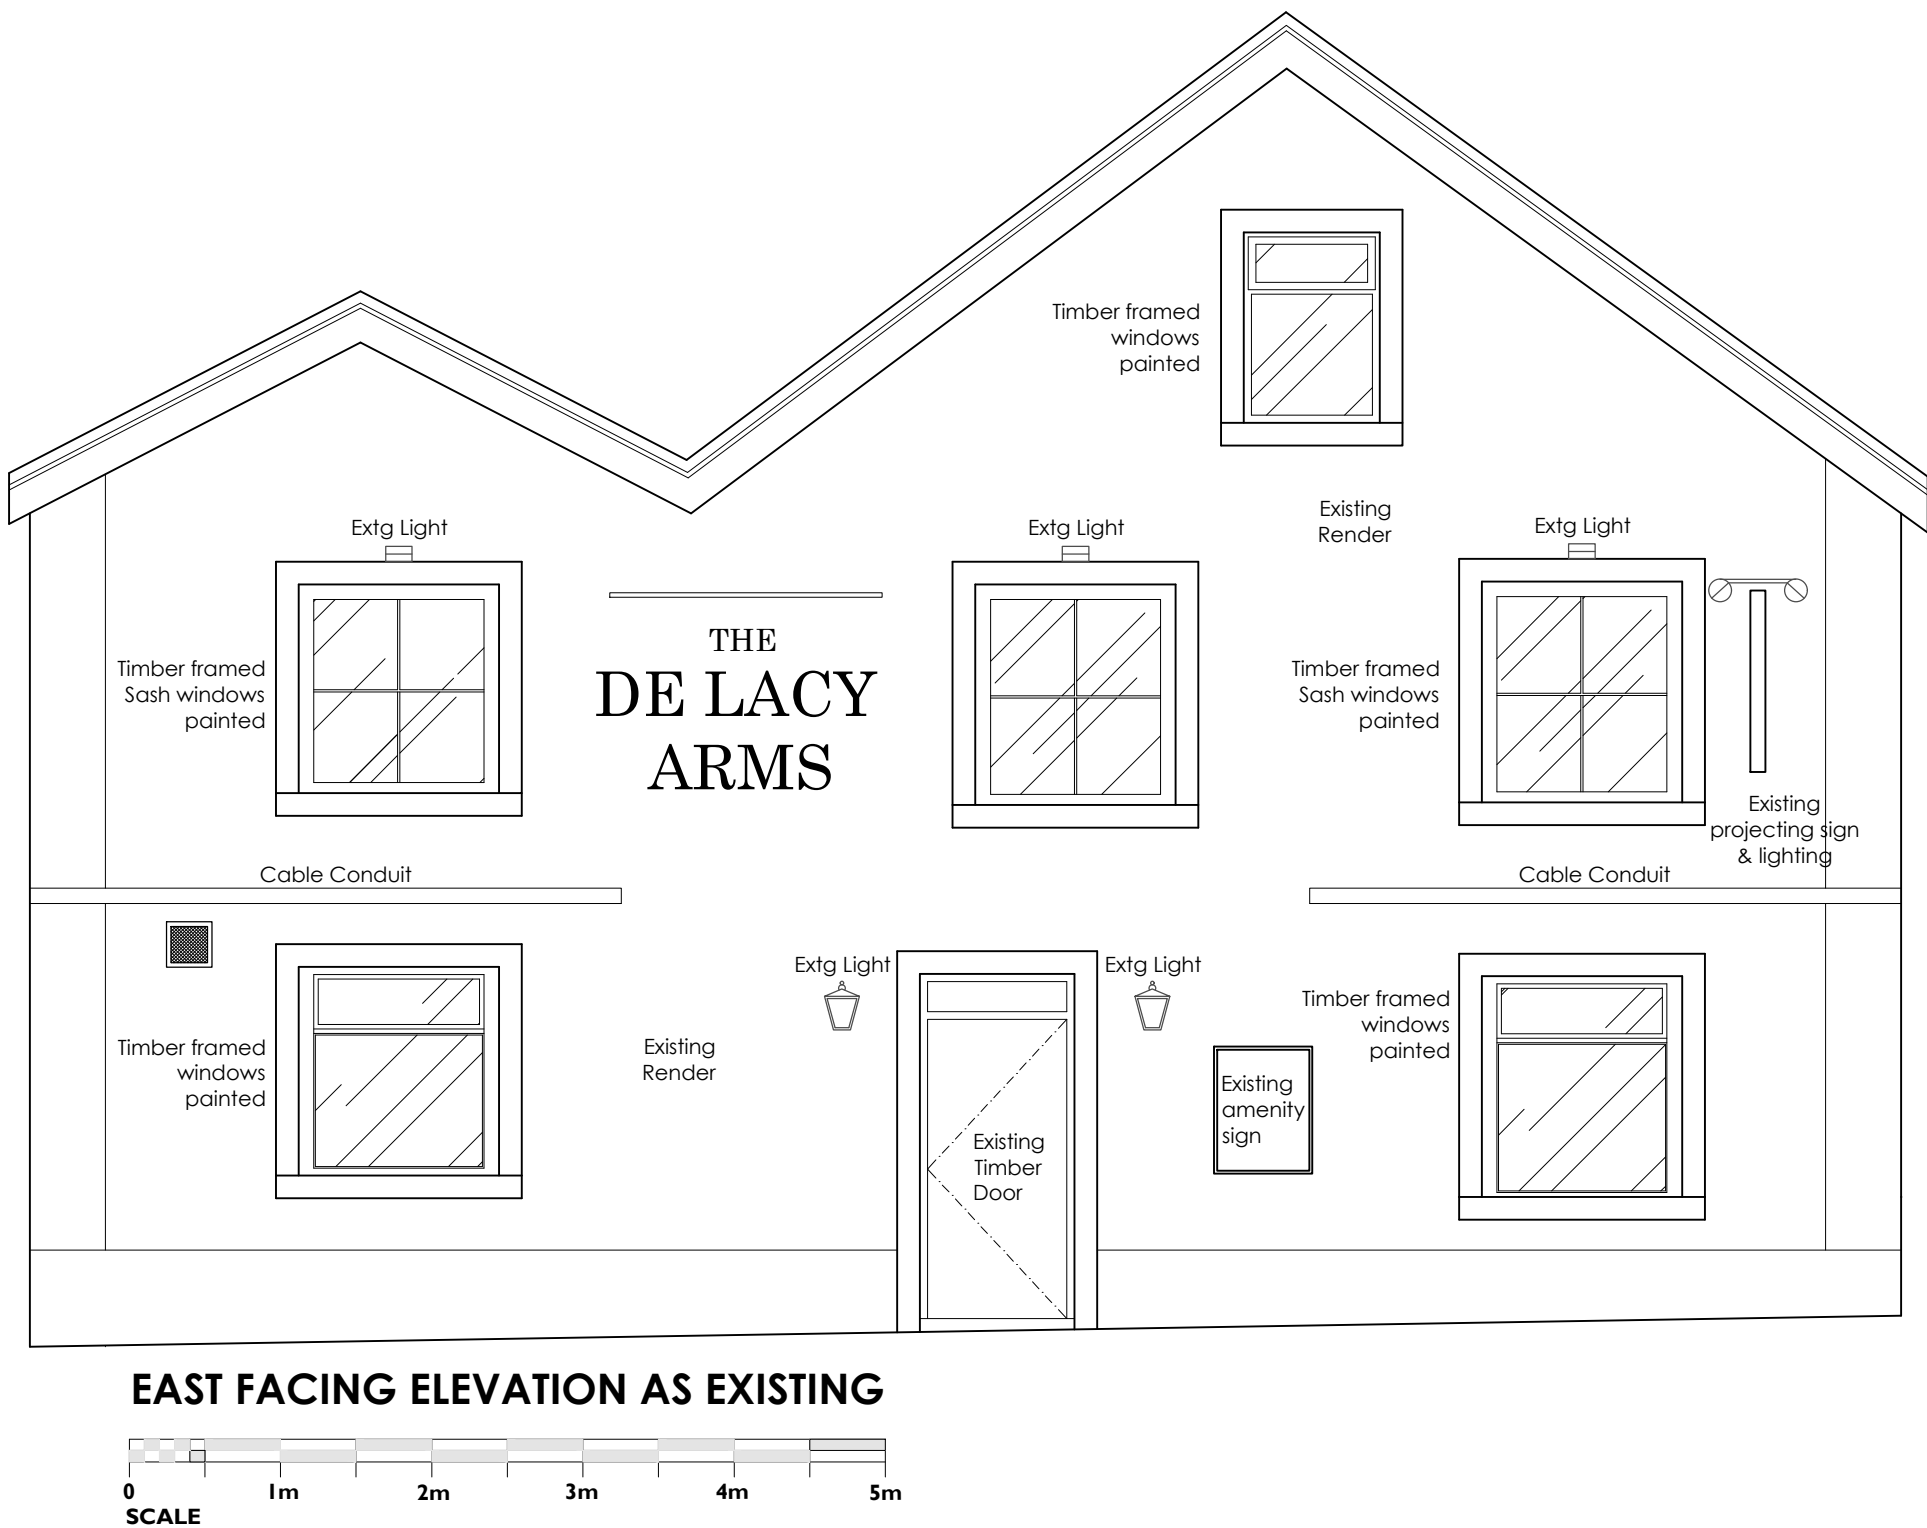

EAST FACING ELEVATION AS EXISTING

SCALE 0 1m 2m 3m 4m 5m

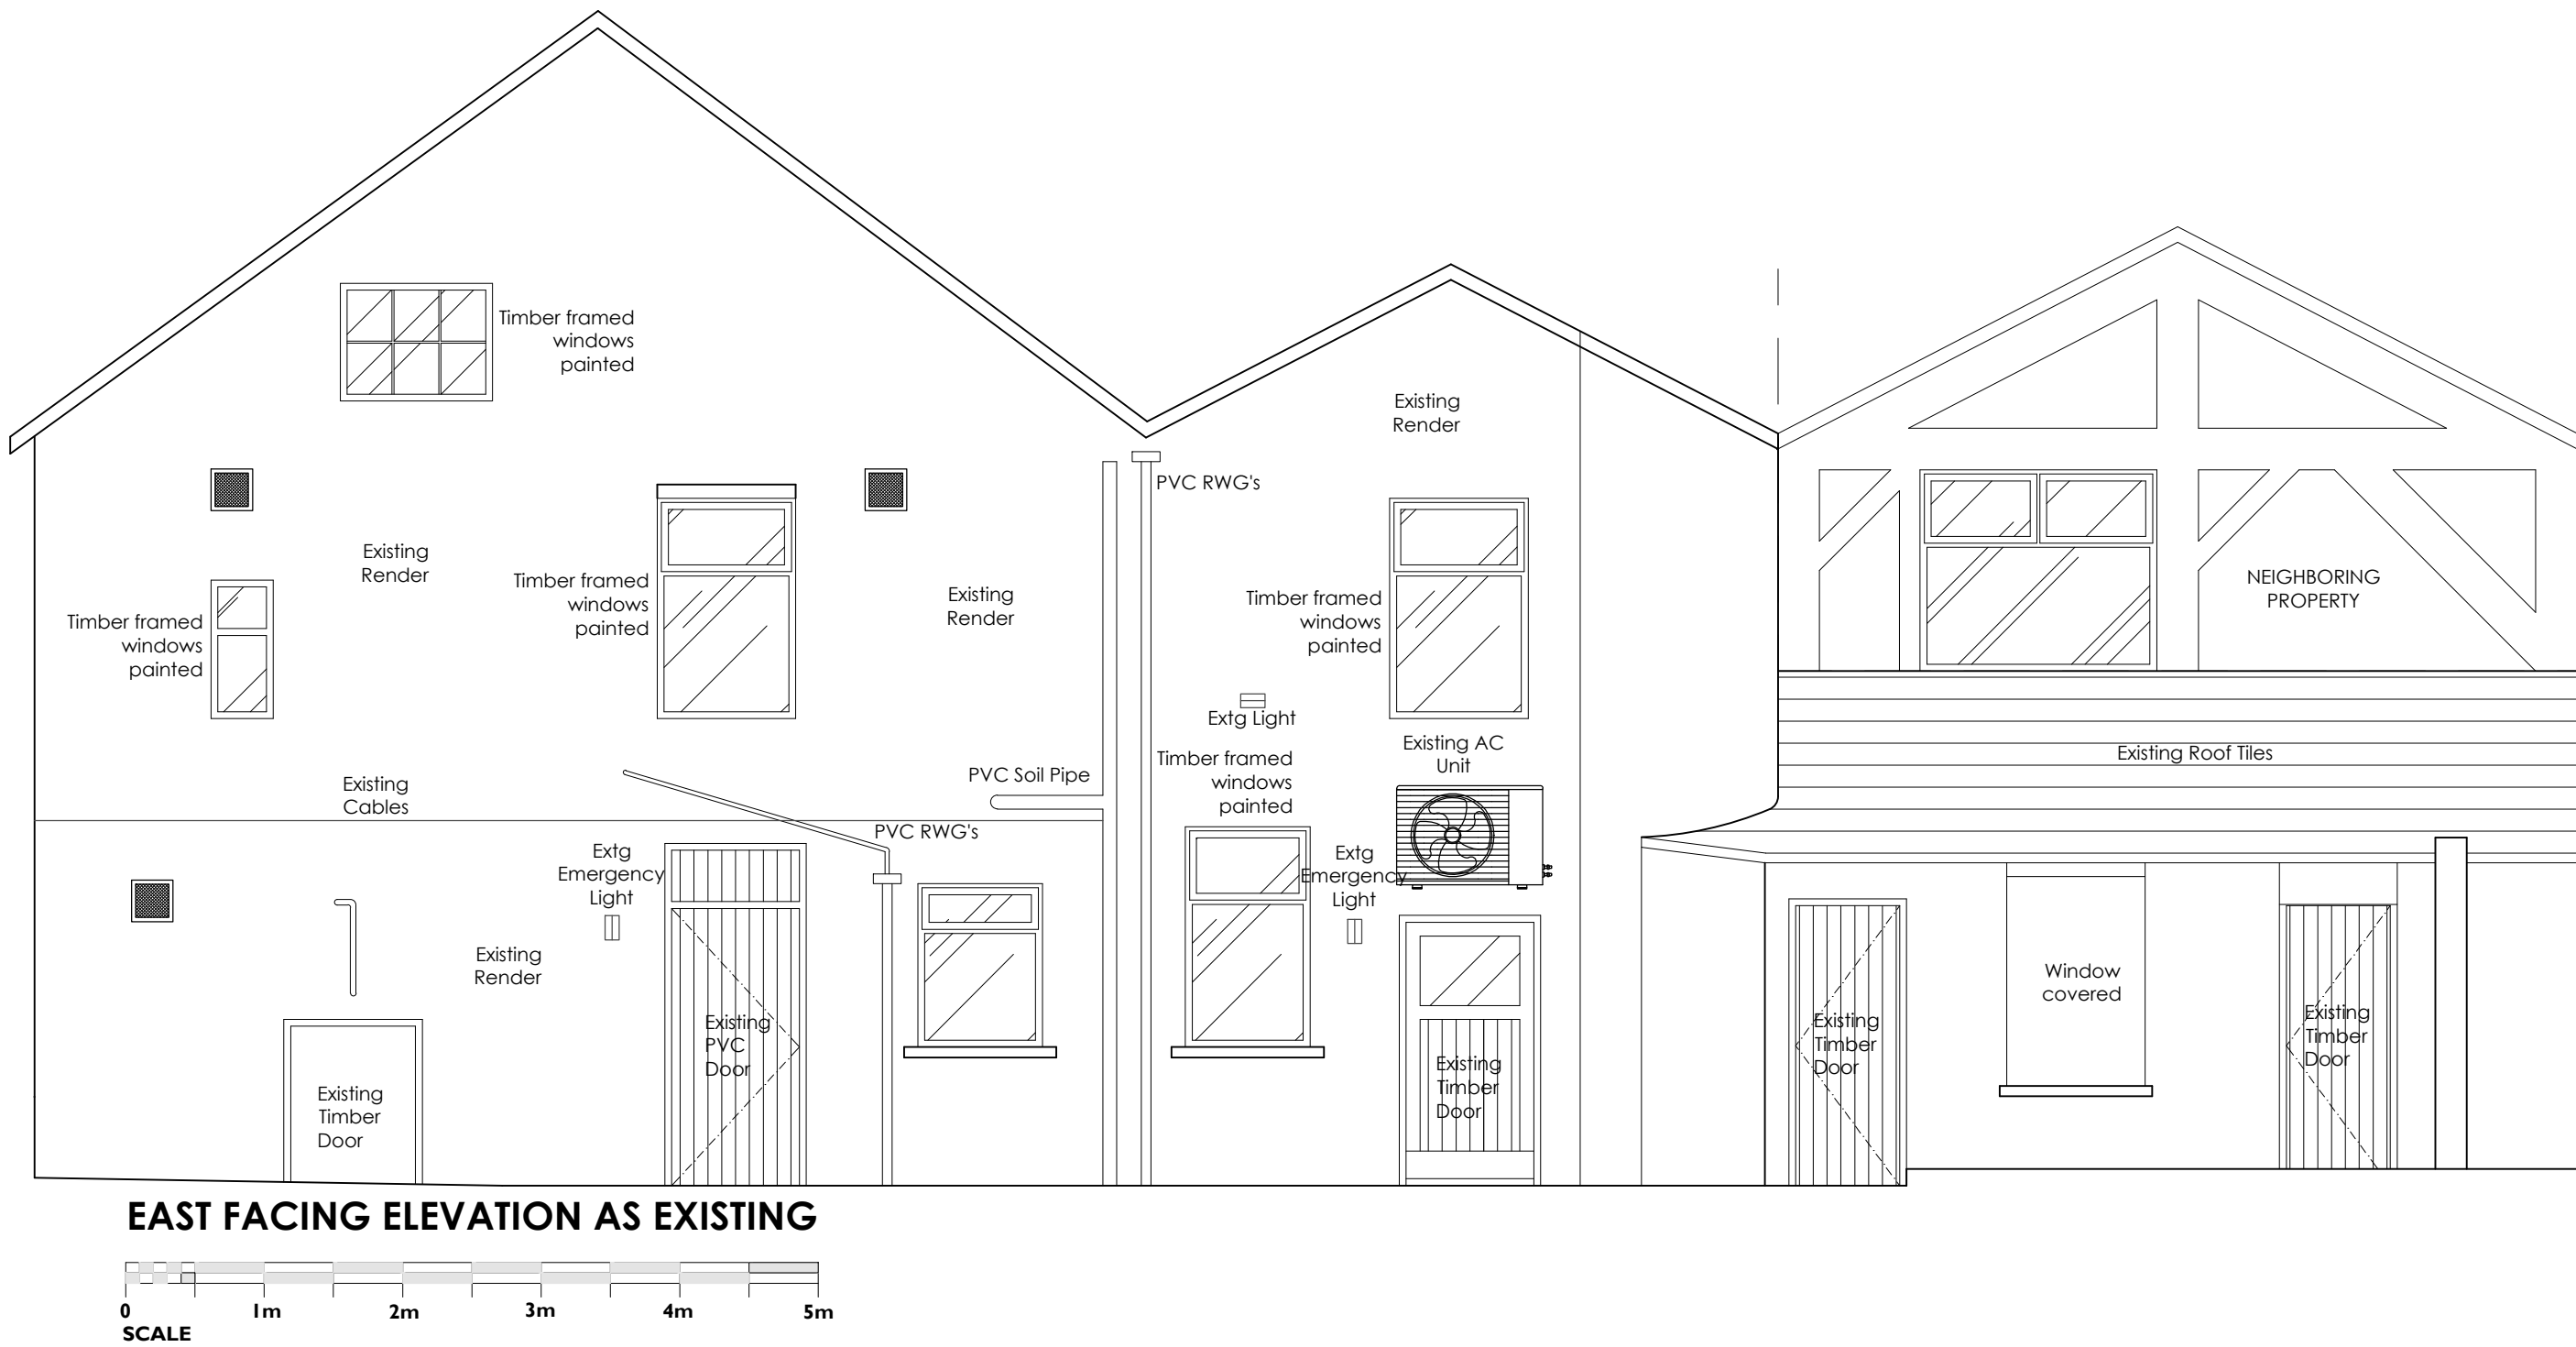

EAST FACING ELEVATION AS EXISTING

SCALE 0 1m 2m 3m 4m 5m



0161 428 0310  
office@inventiveda.com  
www.inventiveda.com  
@inventiveda

Rev	Description	By	Date
-	-	-	-
INVENTIVE DESIGN ASSOCIATES ARCHITECTURE & INTERIOR DESIGN			
57 Station Road, Cheadle Hulme Stockport, Greater Manchester SK8 7AA Company Reg No: 9251414			
TRUST INNS Da Lacy Arms, 61 King St, Whalley, Clitheroe BB7 9SP			
EXISTING ELEVATIONS			
DRAWN	JW	DATE	2-5-23
SCALE	1:50 @A1	REV.	-
DRAWING NO.		2330 - 103	