
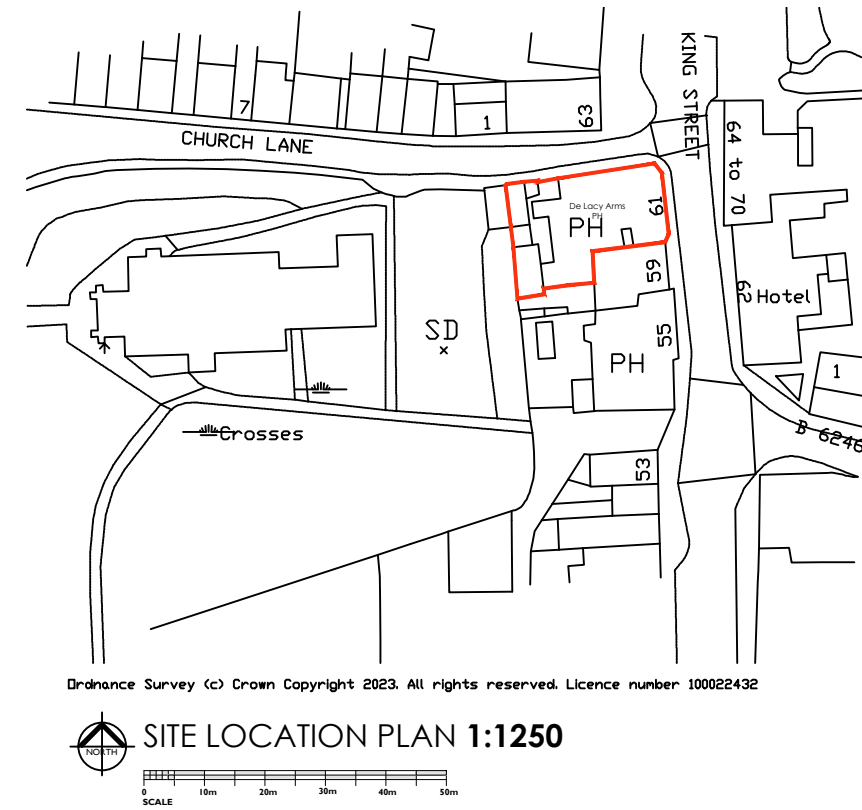


"Copyright in this drawing remains with the designer. Responsibility is not accepted for errors made by others in scaling from this drawing. All construction information should be taken from figured dimensions only. Check all dimensions on site. In case of any discrepancy, refer query to the designer."

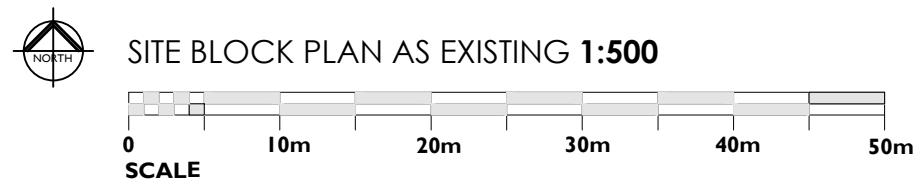

	Rev	Description	By	Date
	-	-	-	-
	<b>INVENTIVE DESIGN ASSOCIATES</b> ARCHITECTURE & INTERIOR DESIGN			
	57 Station Road, Cheadle Hulme Stockport, Greater Manchester SK8 7AA <small>Company Reg No: 9251414</small>			
<b>TRUST INNS</b> Da Lacy Arms, 61 King St, Whalley, Clitheroe BB7 9SP <b>SITE &amp; LOCATION PLAN</b>				
 0161 428 0310  office@inventiveda.com  www.inventiveda.com  @inventiveda	DRAWN MBG SCALE AS SHOWN @A3	DATE 2-5-23 REV. -	DRAWING NO. 2330 - OS	