



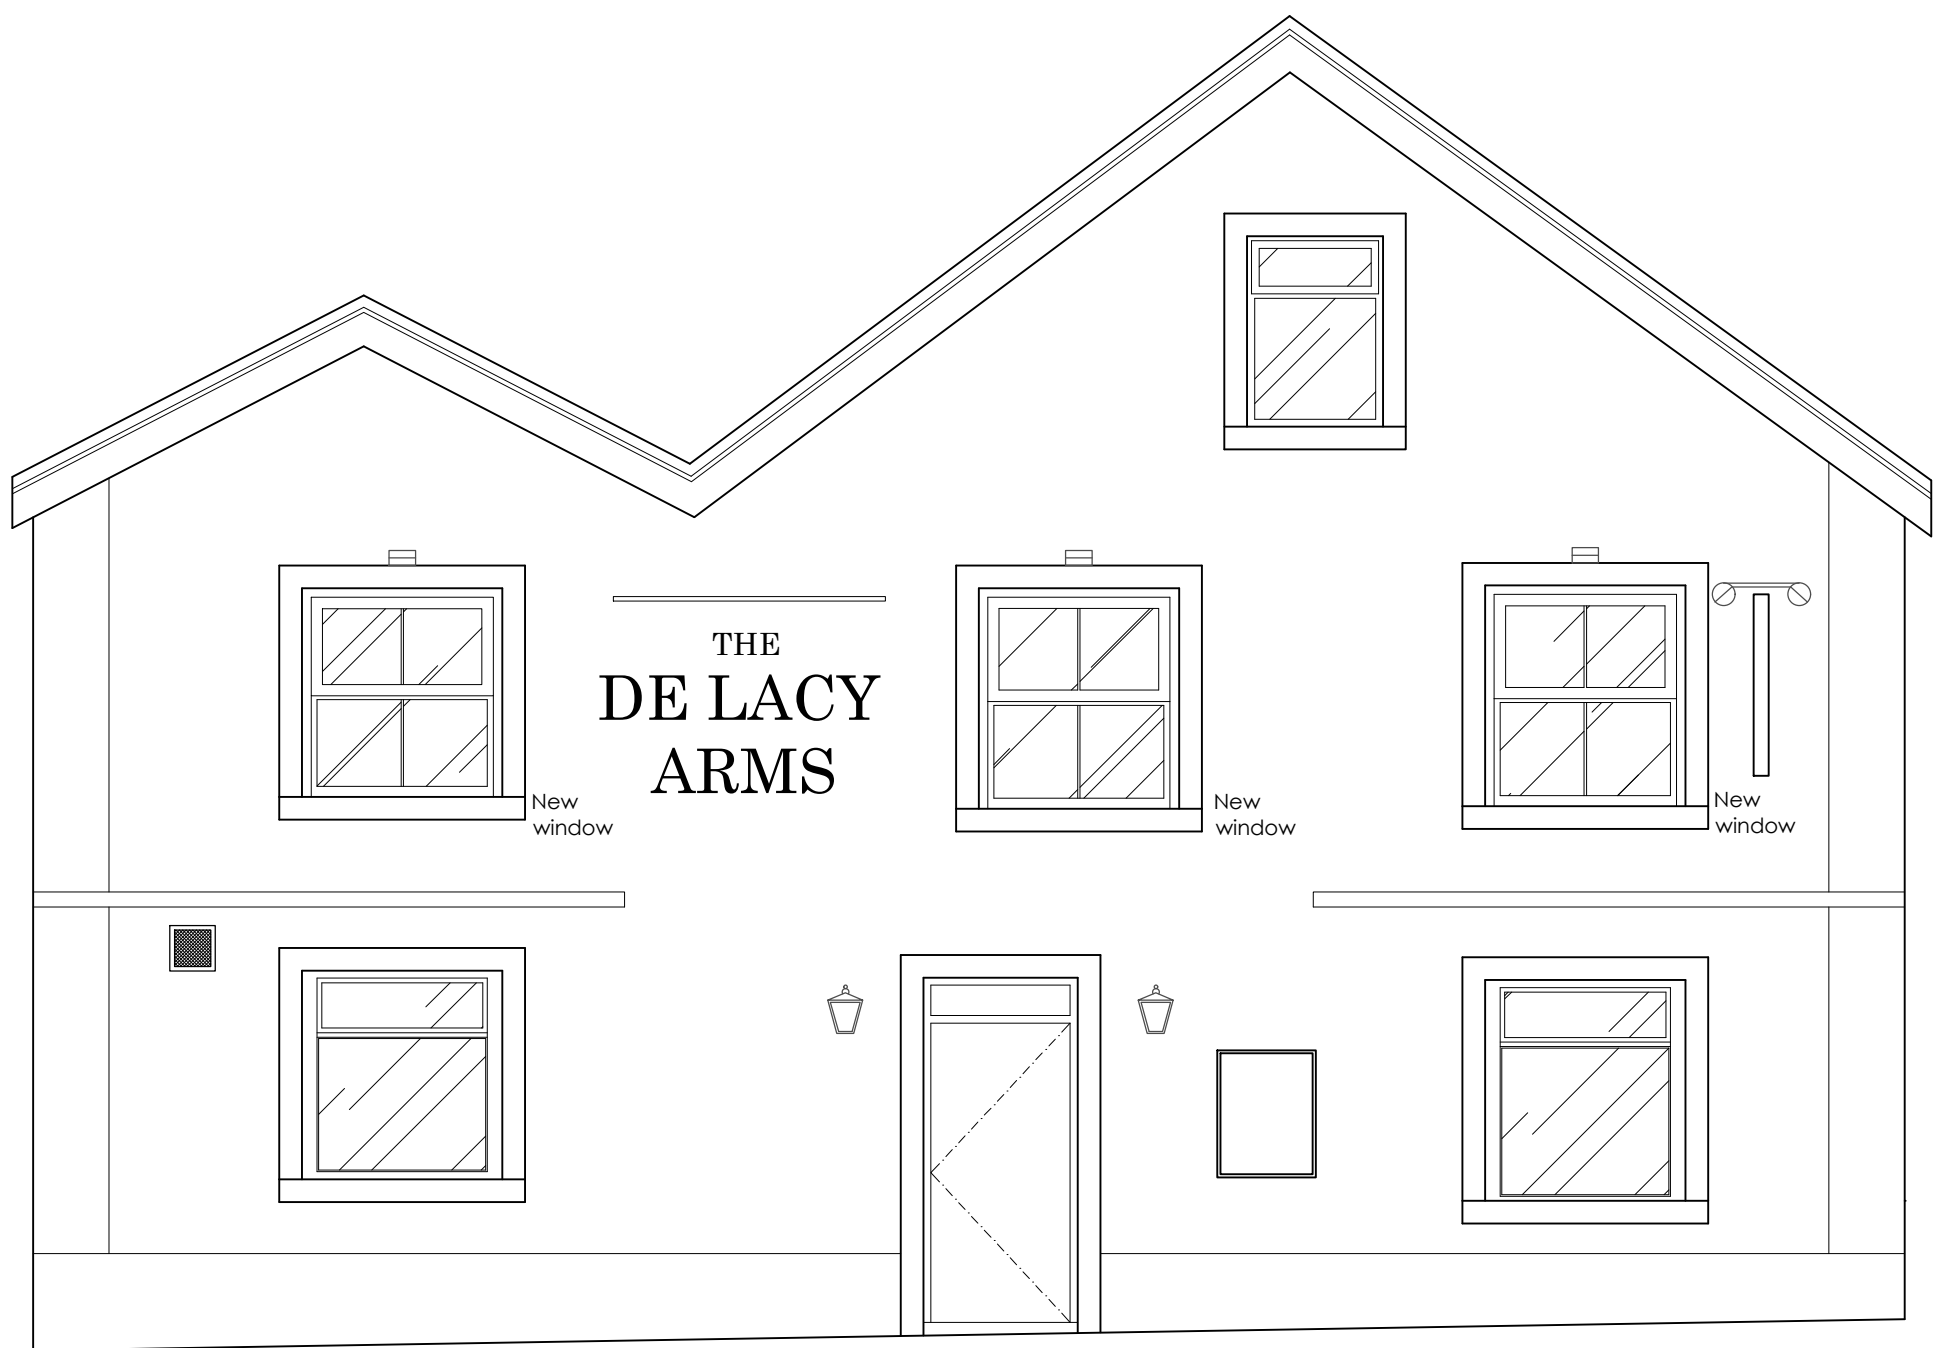


NORTH FACING ELEVATION AS PROPOSED

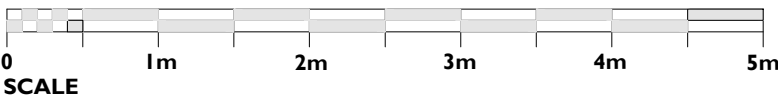

EAST FACING ELEVATION AS PROPOSED



EAST FACING ELEVATION AS PROPOSED

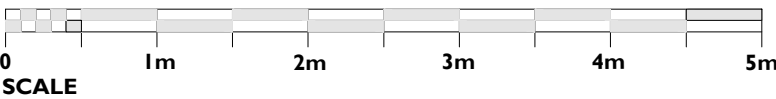

0161 428 0310
office@inventiveda.com
www.inventiveda.com
@inventiveda

Rev	Description	By	Date
-----	-------------	----	------

INVENTIVE DESIGN ASSOCIATES
ARCHITECTURE & INTERIOR DESIGN
57 Station Road, Cheadle Hulme
Stockport, Greater Manchester SK8 7AA
Company Reg No: 9251414

TRUST INNS
Da Lacy Arms, 61 King St, Whalley,
Clitheroe BB7 9SP
PROPOSED ELEVATIONS

DRAWN	JW	DATE	2-5-23	DRAWING NO.	2330 - 303
SCALE	1:50 @A1	REV.	-		