
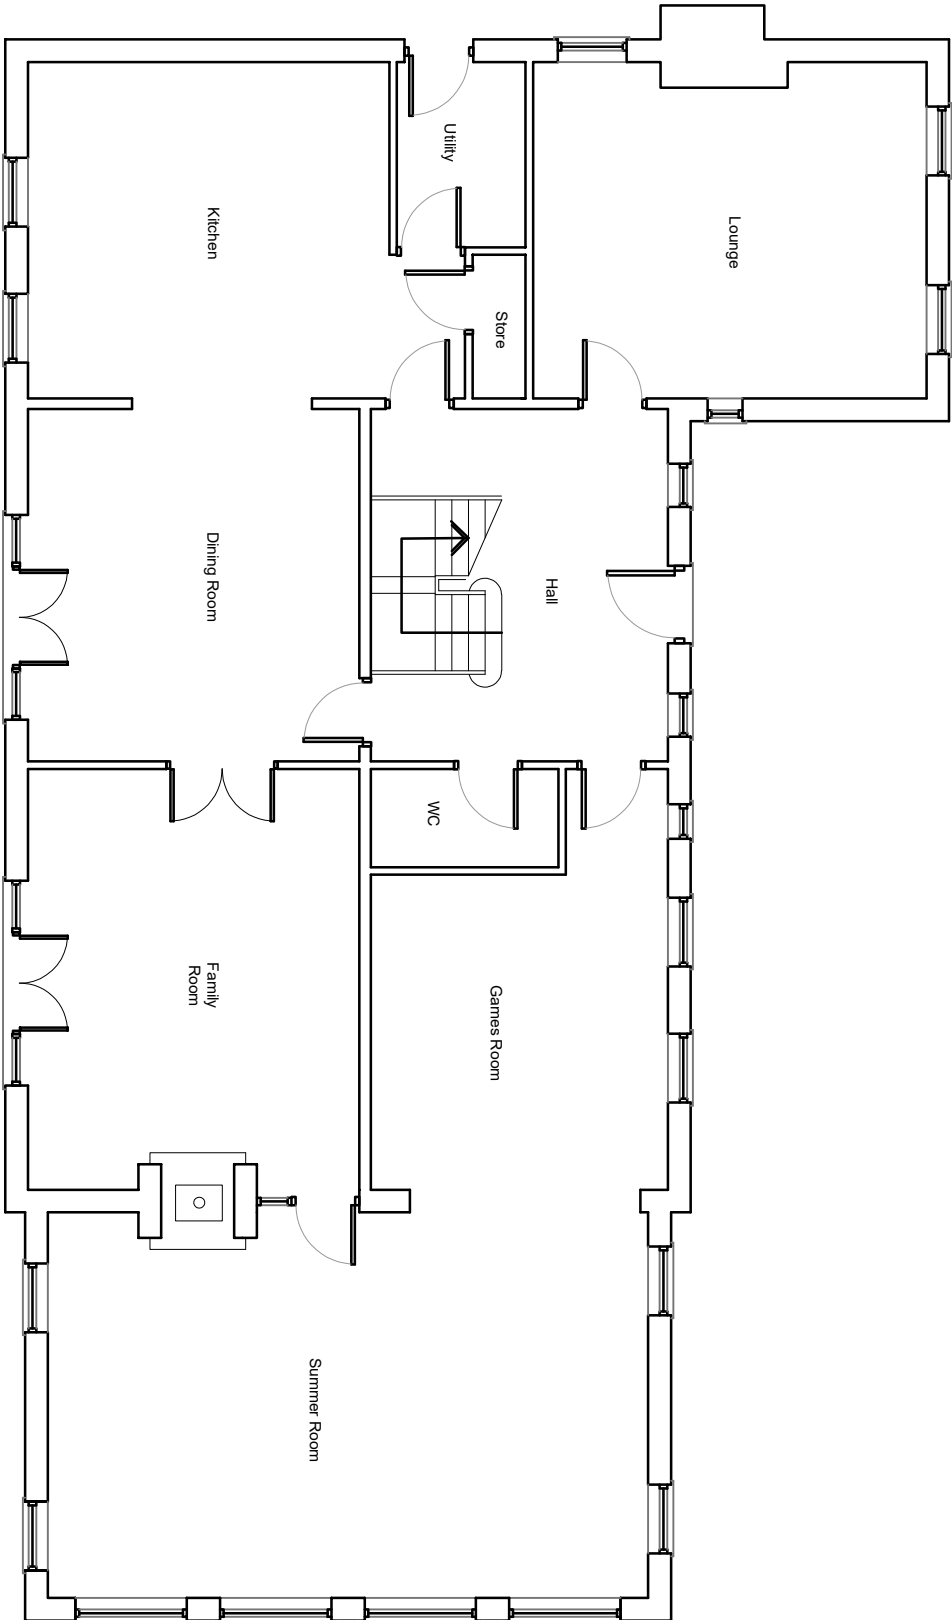
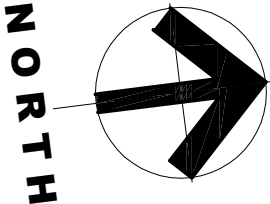


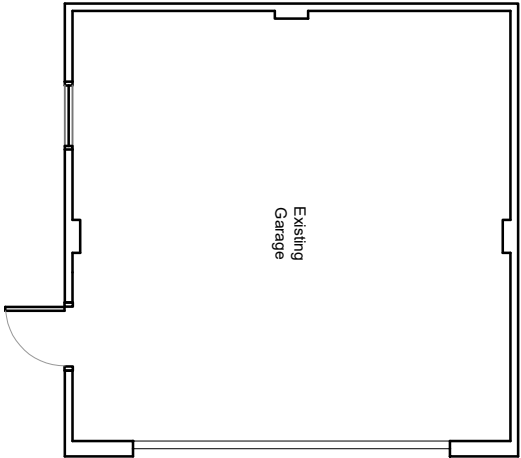

©2020 architects ltd 2020 | This Drawing is to be used in conjunction with all other project associated drawings and information. Do not scale from this drawing. Reproduction of this drawing without the written consent of architects ltd is prohibited. This drawing is a copyright of architects ltd.

QW+Q architects Private Residential Housing Commercial Conservation Domestic Tel: 01234 483848 Email: info@qw-architects.com Web: www.qw-architects.com The Annex Lowerfold Farm Oswaldtwistle Lancs B532QA Architects Registration Board		Client MR_ & MRS_ALLEN	Scale 1:100	Sheet Size A3	JAB Number 23-041	Drawn By AW	Checked AW
Project BRADYLL_HOUSE OLD_LANGHO		Drawing Title EXISTING GROUND FLOOR_PLAN	Drawing Status PLANNING	Drawing Number PL/03	Revision	First Issue FIRST_ISSUE	