
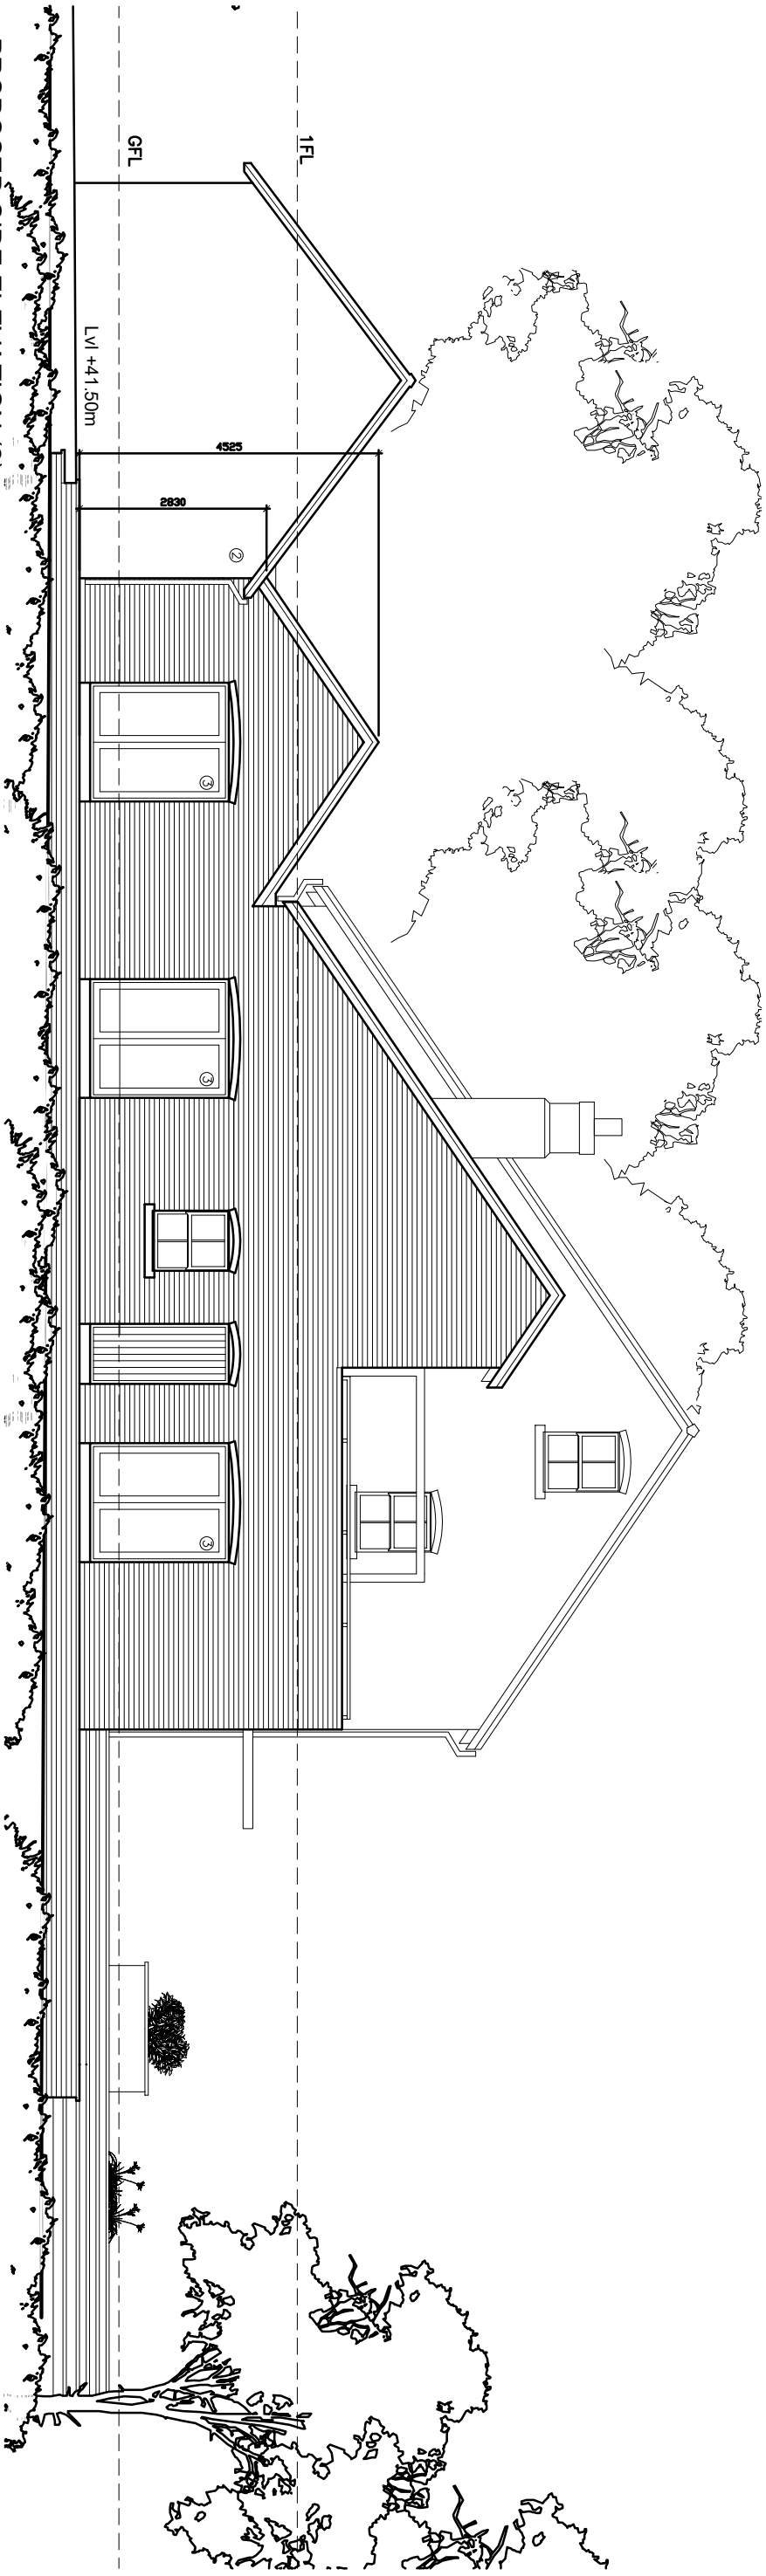


- MATERIALS
1. NATURAL BLUE/GREY SLATE
 2. BRICKWORK TO MATCH EXISTING
 3. UPVC OR ALUMINIUM WINDOWS/DOORS

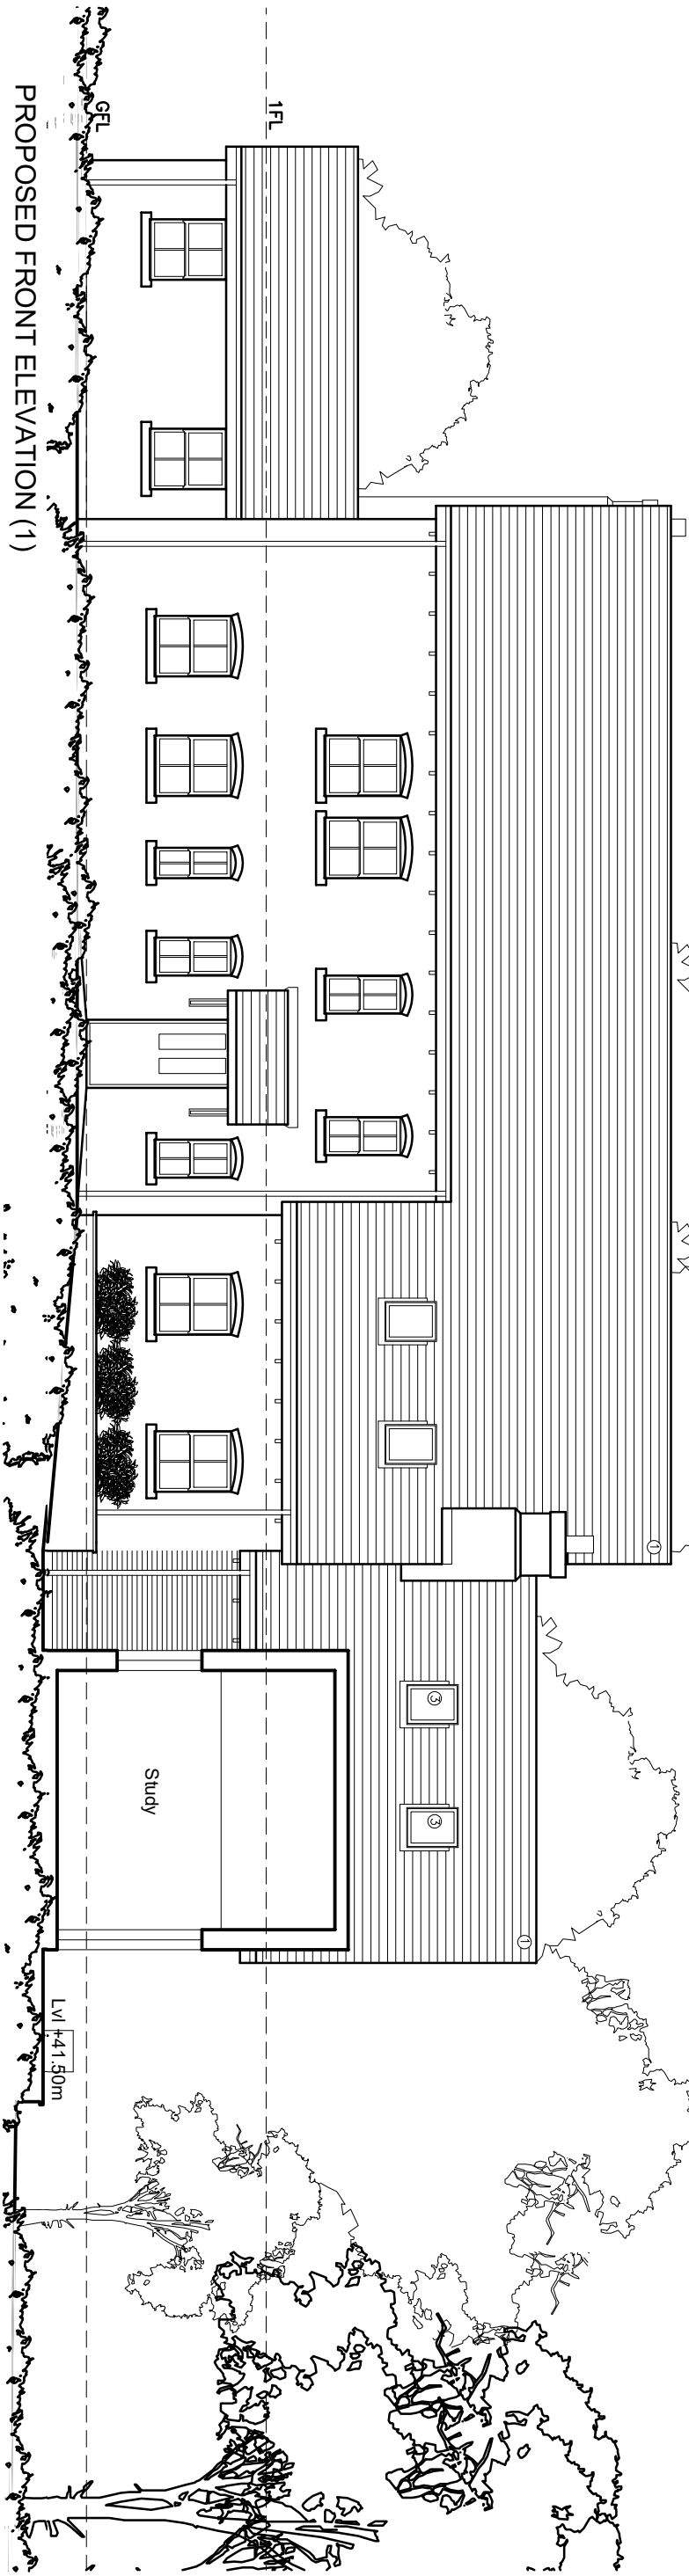

PROPOSED SIDE ELEVATION (2)

qww+q architects The Annex Lowerfield Farm Oswaldtwistle Lancs BB3 5QA Private Residential Housing Commercial Conservation Domestic Tel: 01254 483848 Email: info@qww-architects.com Web: www.qww-architects.com Architects Registration Board ARB				Client MR_ & MRS_ ALLEN		Scale 1:100		Sheet Size A3		Job Number 23-041		Drawn By AW		Checked AW	
Project BRADYLL_HOUSE OLD_LANGHO				Drawing Title PROPOSED_ELEVATIONS_1		Drawing Stage PLANNING		Drawing Number PL/09		Revision -		First Issue FIRST_ISSUE			