
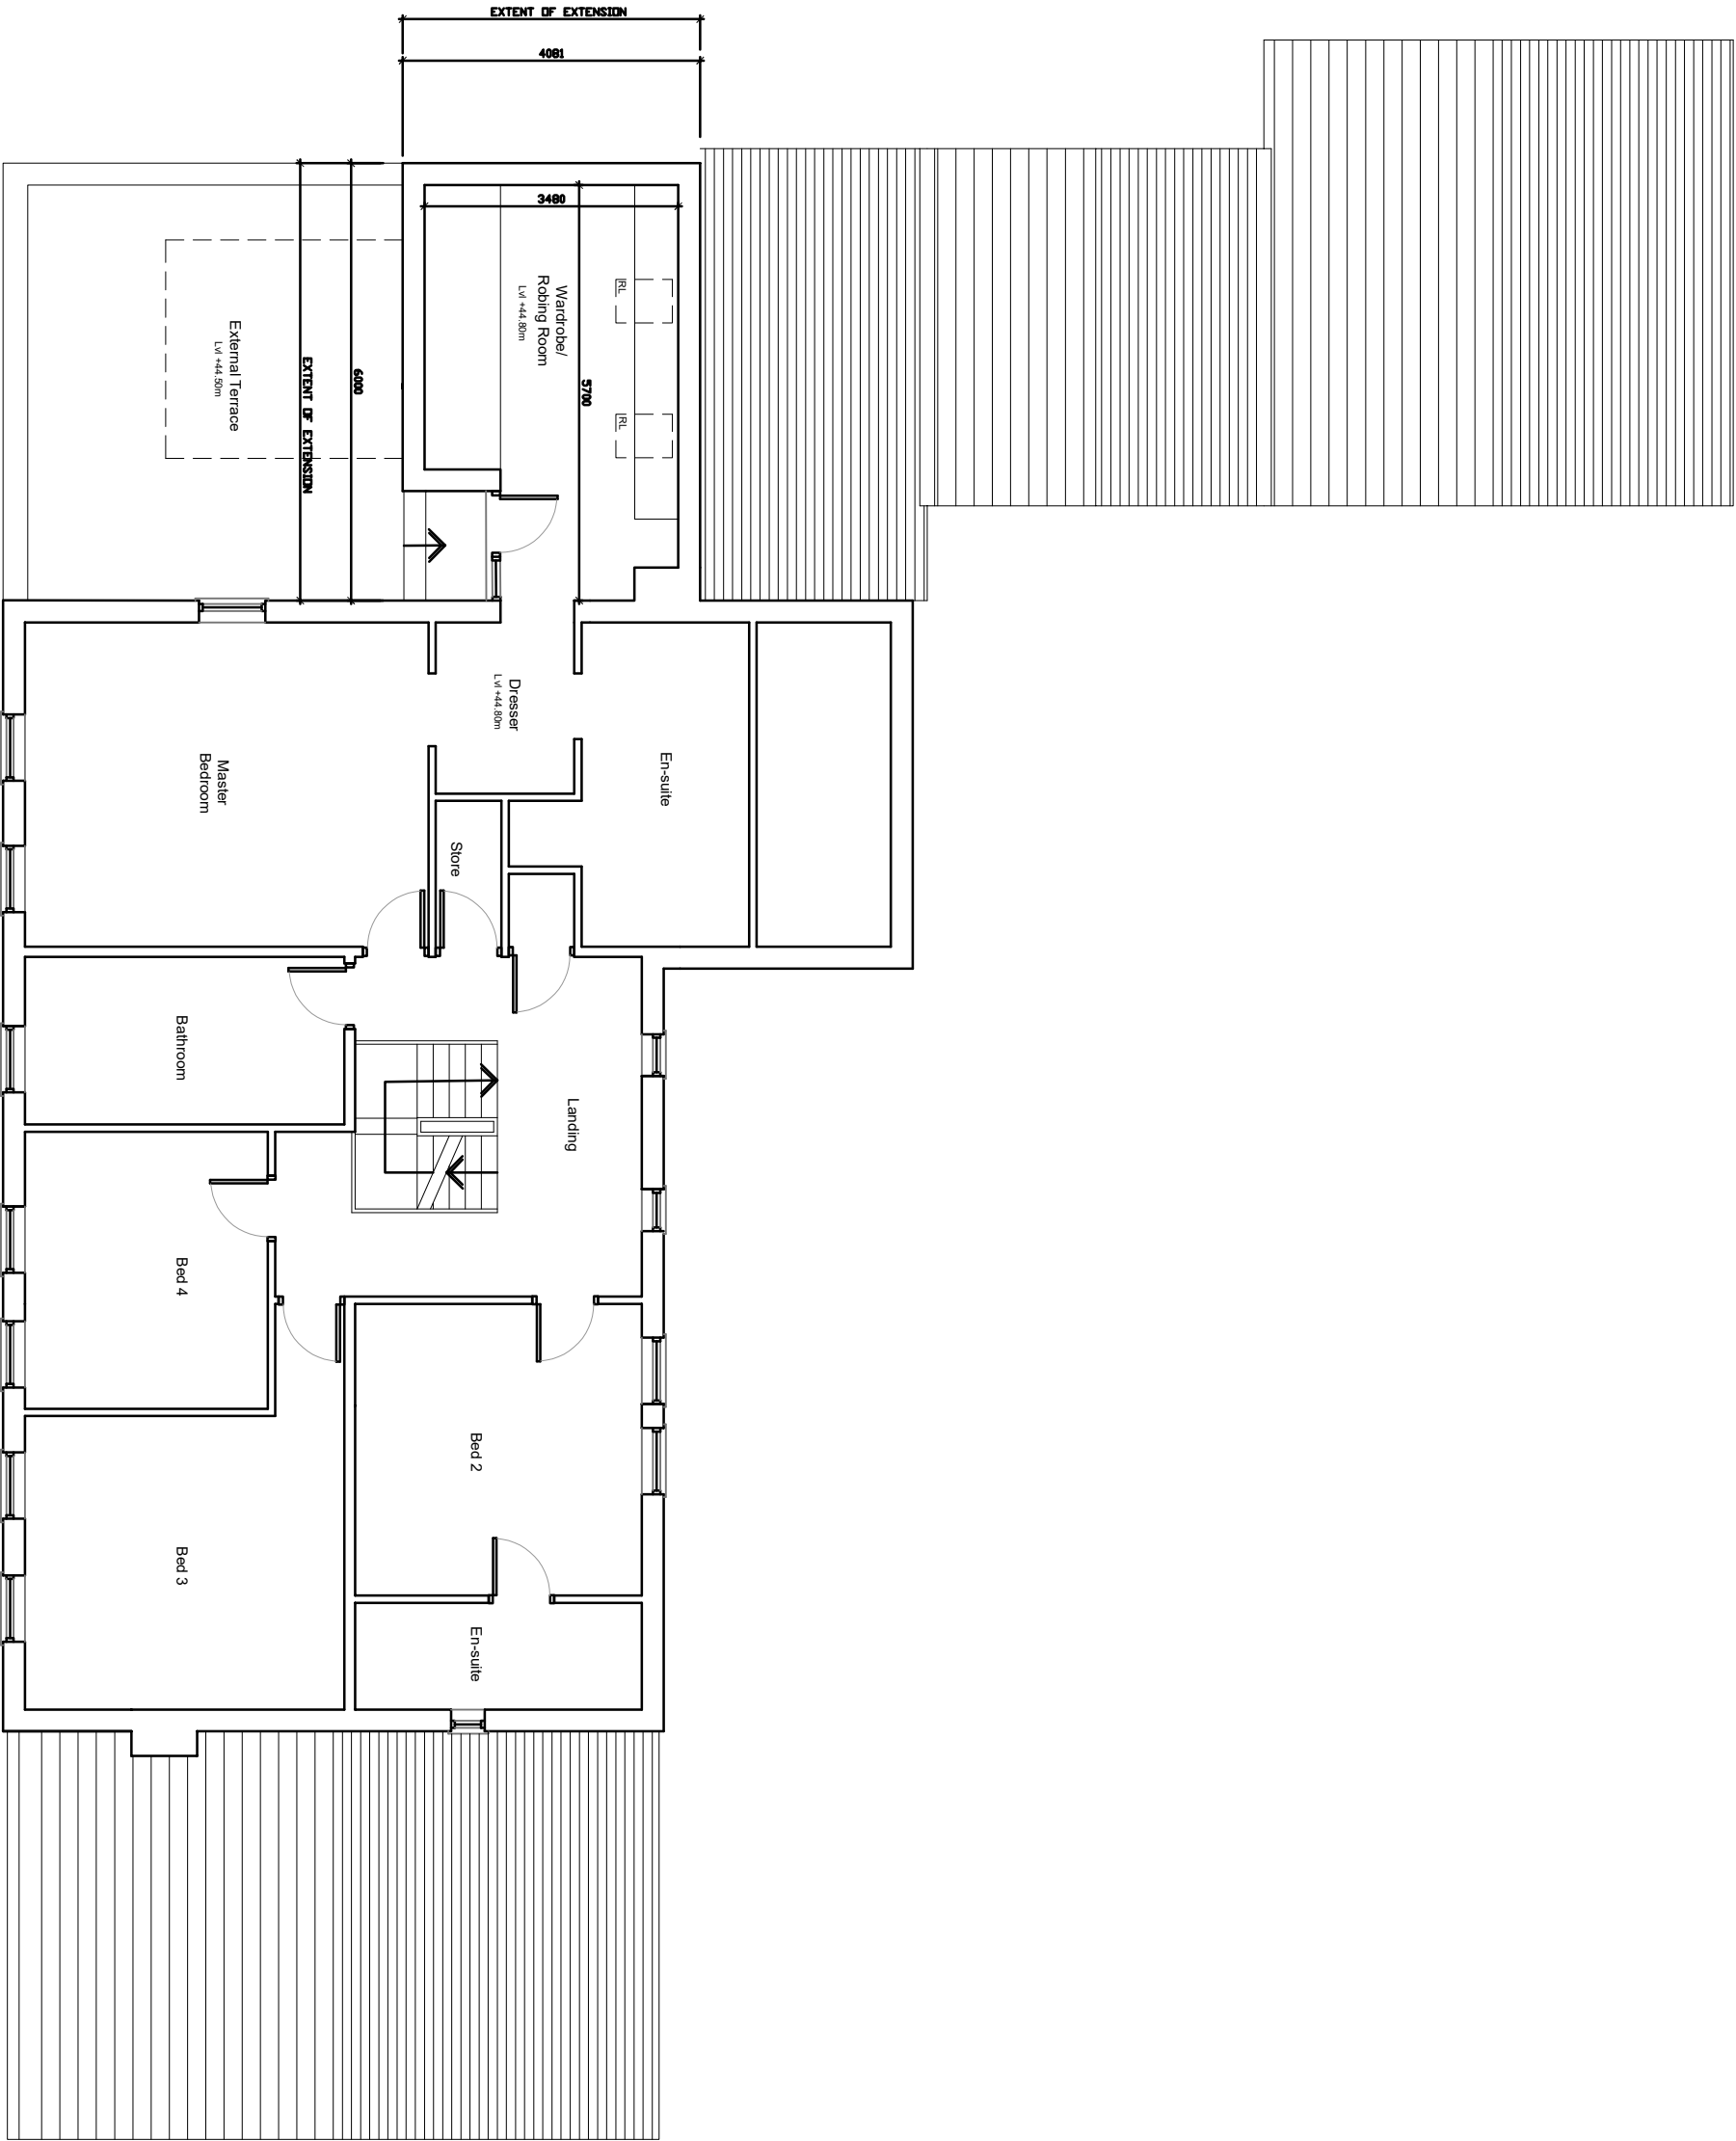


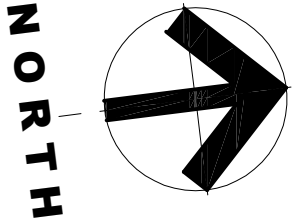

©2020 architects 16/2020 This Drawing is to be used in conjunction with all other project associated drawings and information. Do not scale from this drawing. Report all errors, omissions and discrepancies to drawing author prior to construction or manufacture. This drawing is copyrighted in the property of architects 16/2020.

QW+Q architects Private Residential Housing Commercial Conservation Domestic Tel: 01234 483848 Email: info@qw-architects.com Web: www.qw-architects.com The Annex Lowerfold Farm Oswaldtwistle Lancs B53 6QA aw Architects Registration Board		Client MR_ & MRS_ALLEN		Scale 1:100	Sheet Size A3	Job Number 23-041	Drawn By AW	Checked AW
Project BRADYLL_HOUSE OLD_LANGHO		Drawing Title PROPOSED FIRST FLOOR_PLAN		Drawing Status PLANNING		Drawing Number PL/08	Revision	First Issue FIRST_ISSUE