
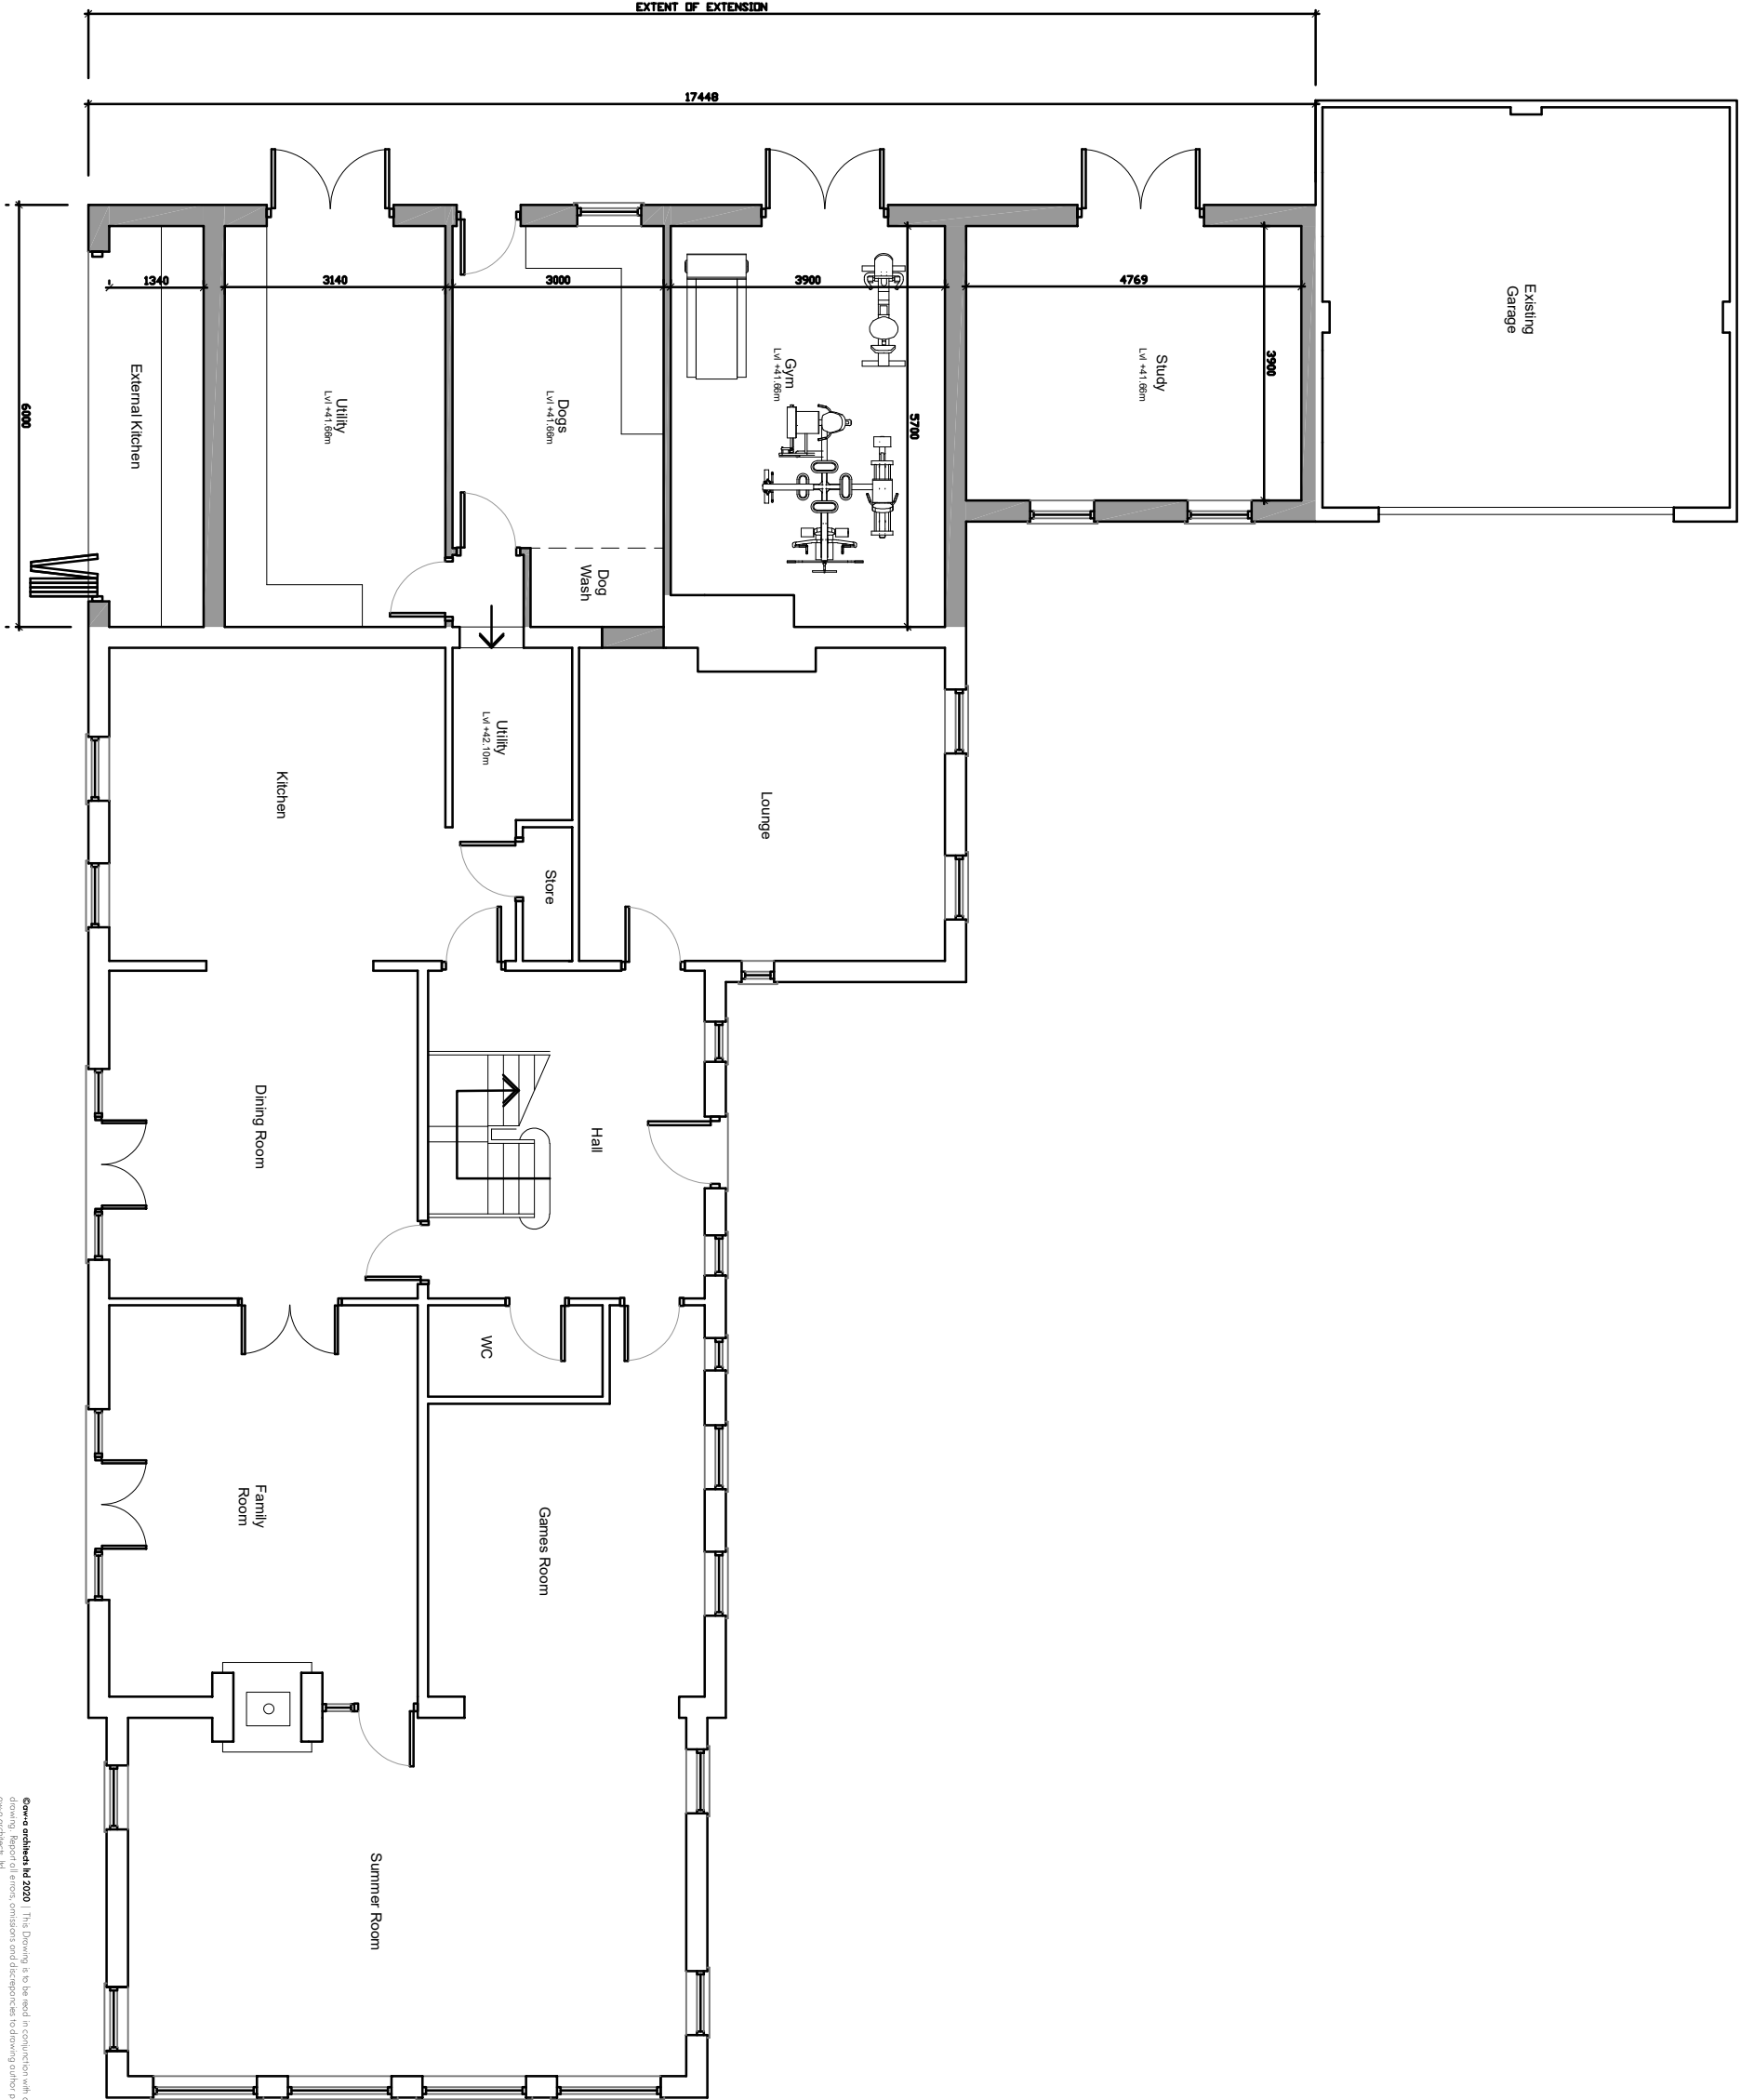


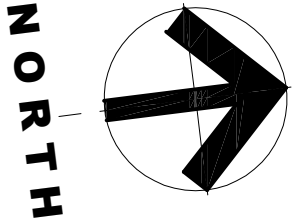

©cwm architects Ltd 2020 This Drawing is to be used in conjunction with all other project associated drawings and information. Do not scale from this drawing. Report all errors, omissions and discrepancies to drawing author prior to construction or manufacture. This drawing is copyright and is the property of cwm architects Ltd.

QW+Q architects Private Residential Housing Commercial Conservation Domestic Tel: 01254 483848 Email: info@cw-architects.com Web: www.cw-architects.com The Annex Lowerfold Farm Oswaldtwistle Lancs BB3 5QA Architects Registration Board		Client MR_ & MRS_ALLEN	Scale 1:100	Sheet Size A3	Job Number 23-041	Drawn By AW	Checked AW
Project BRADYLL_HOUSE OLD_LANGHO		Drawing Title PROPOSED GROUND FLOOR_PLAN	Drawing Status PLANNING		Drawing Number PL/07	Revision	First Issue FIRST_ISSUE