
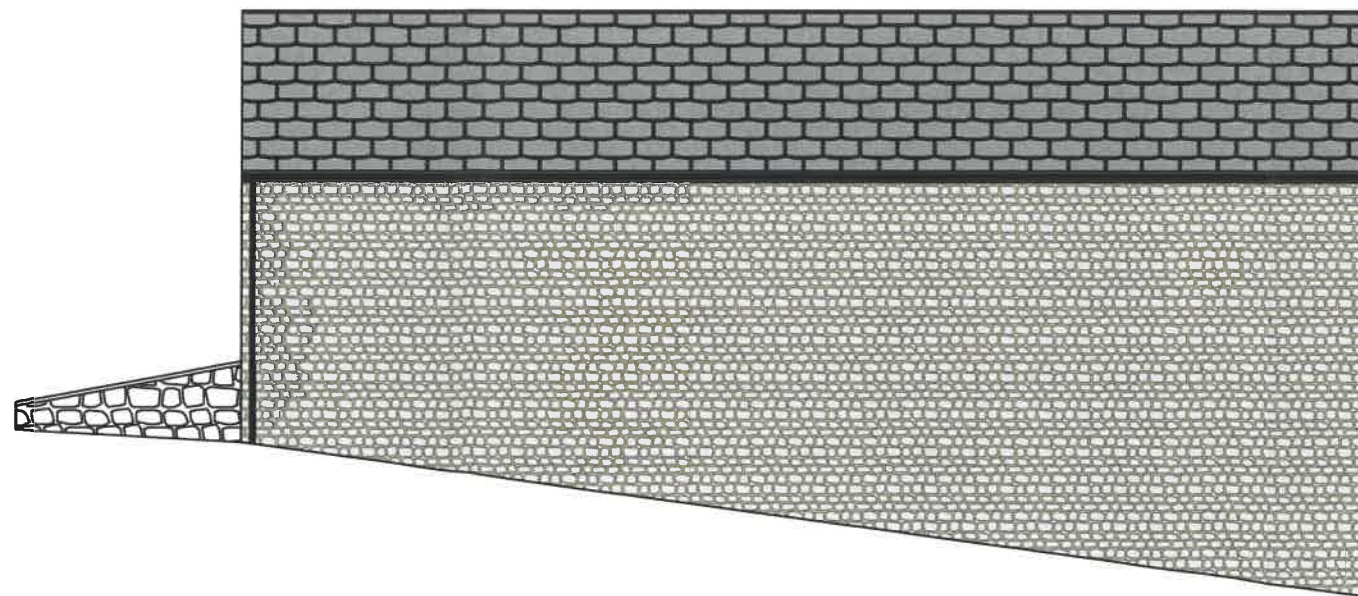
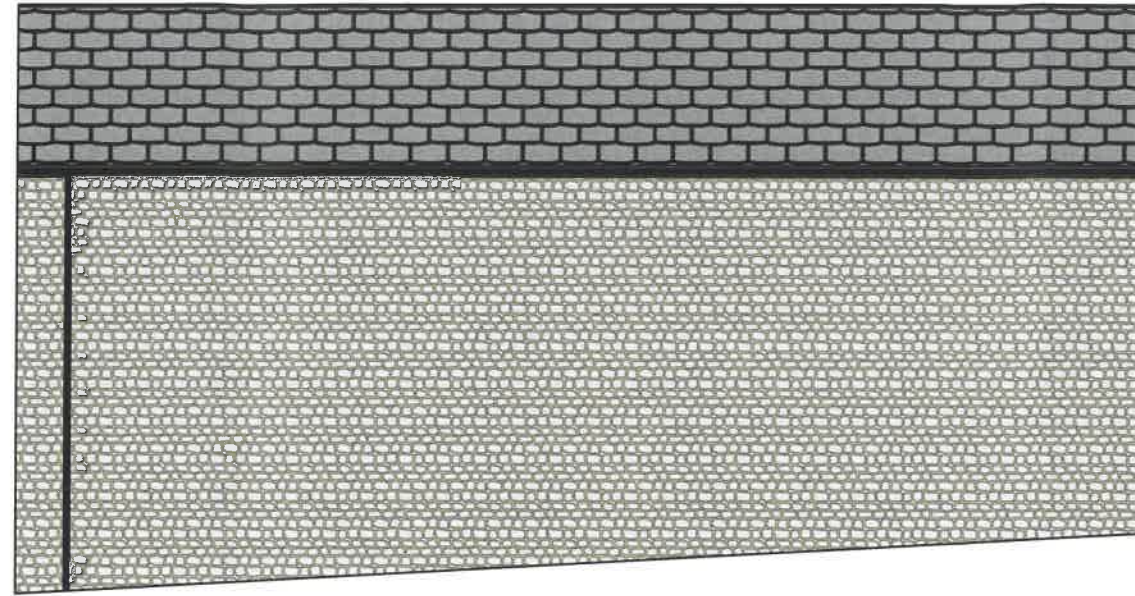


EXISTING

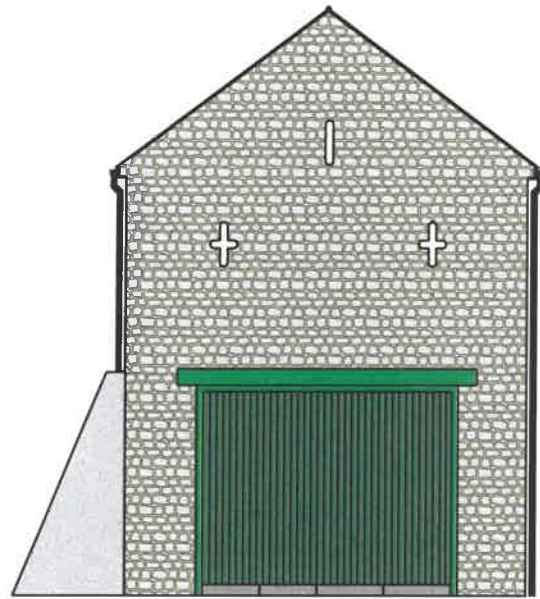

General Notes

Key:

Parks Store

Project Address

Project No. Existing

Drawing No.

Drawn by TH

Date 17.07.23

Scale 1:100

Sheet

1