


Broadings - Proposed new garage

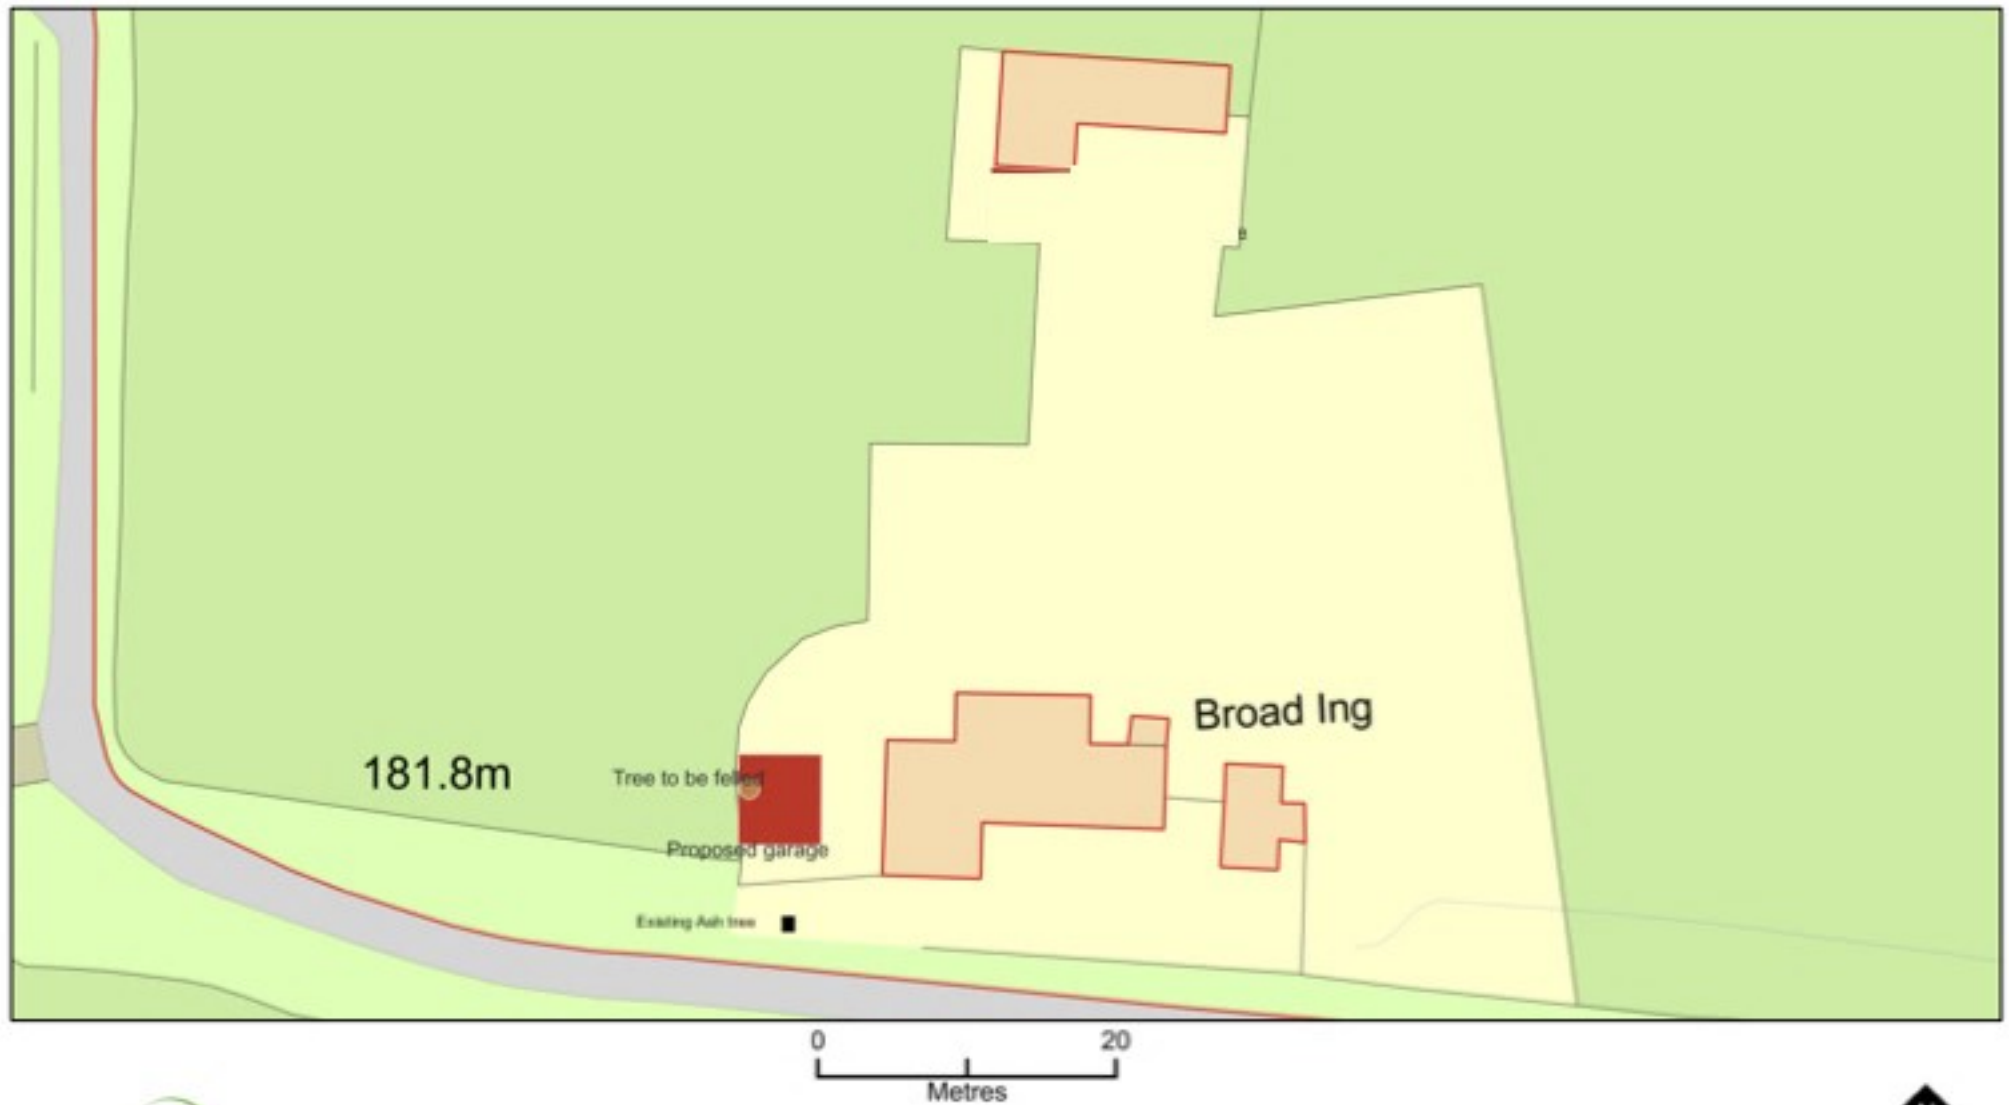

Plan Produced for: Mr/s Kearney

Date Produced: 23 Aug 2023

Plan Reference Number: TQRQM23235184951449

Scale: 1:500 @ A4

© Crown copyright and database rights 2023 OS 100042766