


ALUMINIUM FRAMED  
CONSERVATORY

NORTH (REAR) ELEVATION

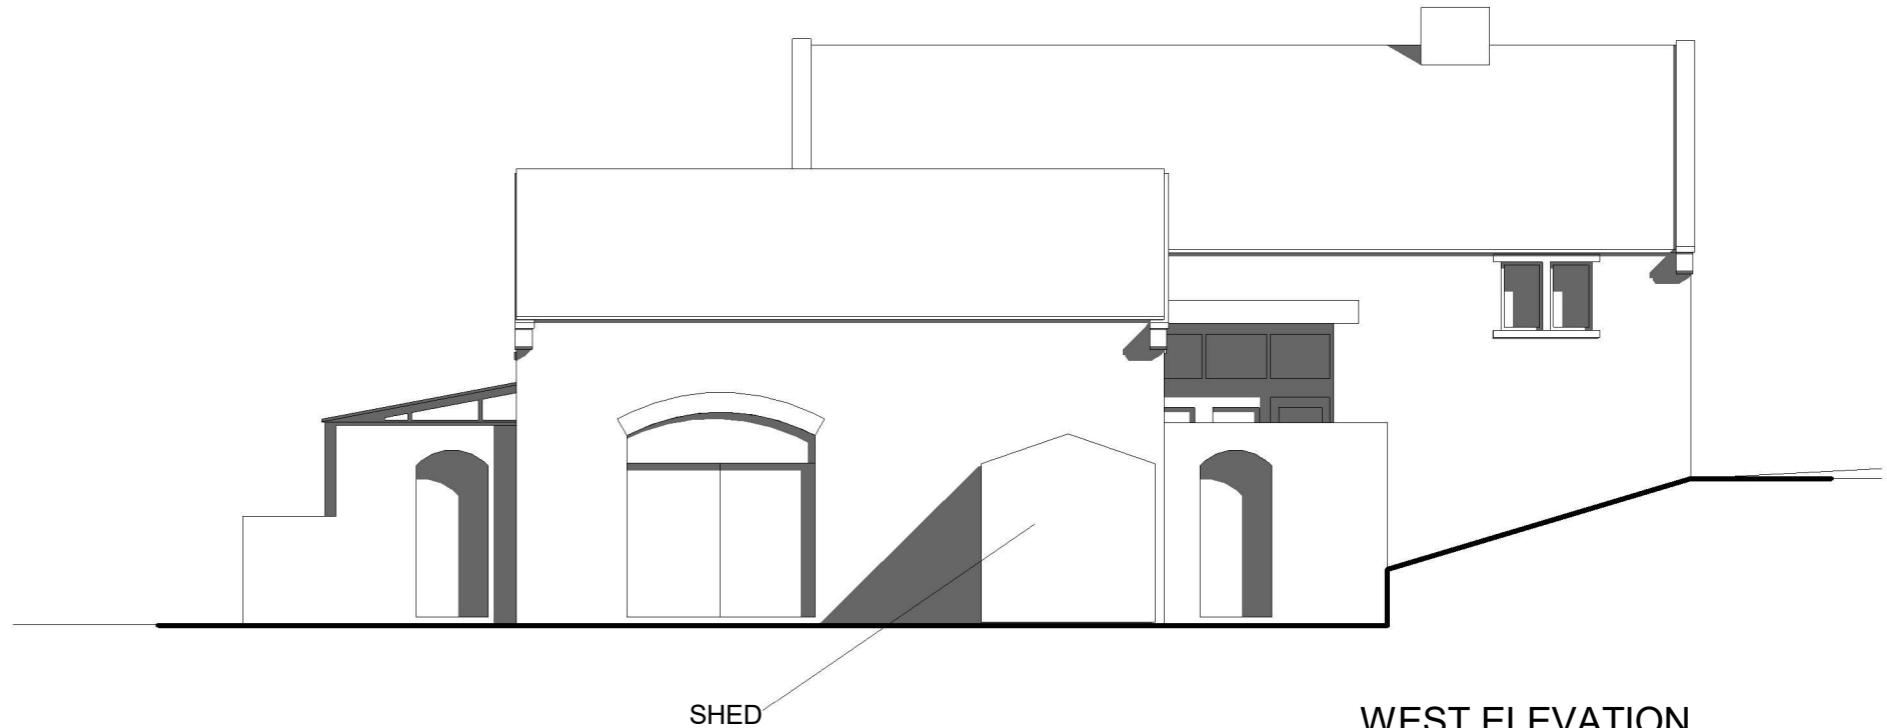

SHED

WEST ELEVATION

10m 5 4 3 2 1 0

Rev

**New Springs Barn**  
**Saccary Lane**  
**BB1 9DL**

EXISTING NORTH AND WEST ELEVATIONS

Date	24.01.2024	Scale @ A3	1:100	No.
By	Author	05		
Drwg ref:	NewSpringsBarnExistinNorthAndWestElevationsV1			