




SOUTH (FRONT) ELEVATION



EAST ELEVATION

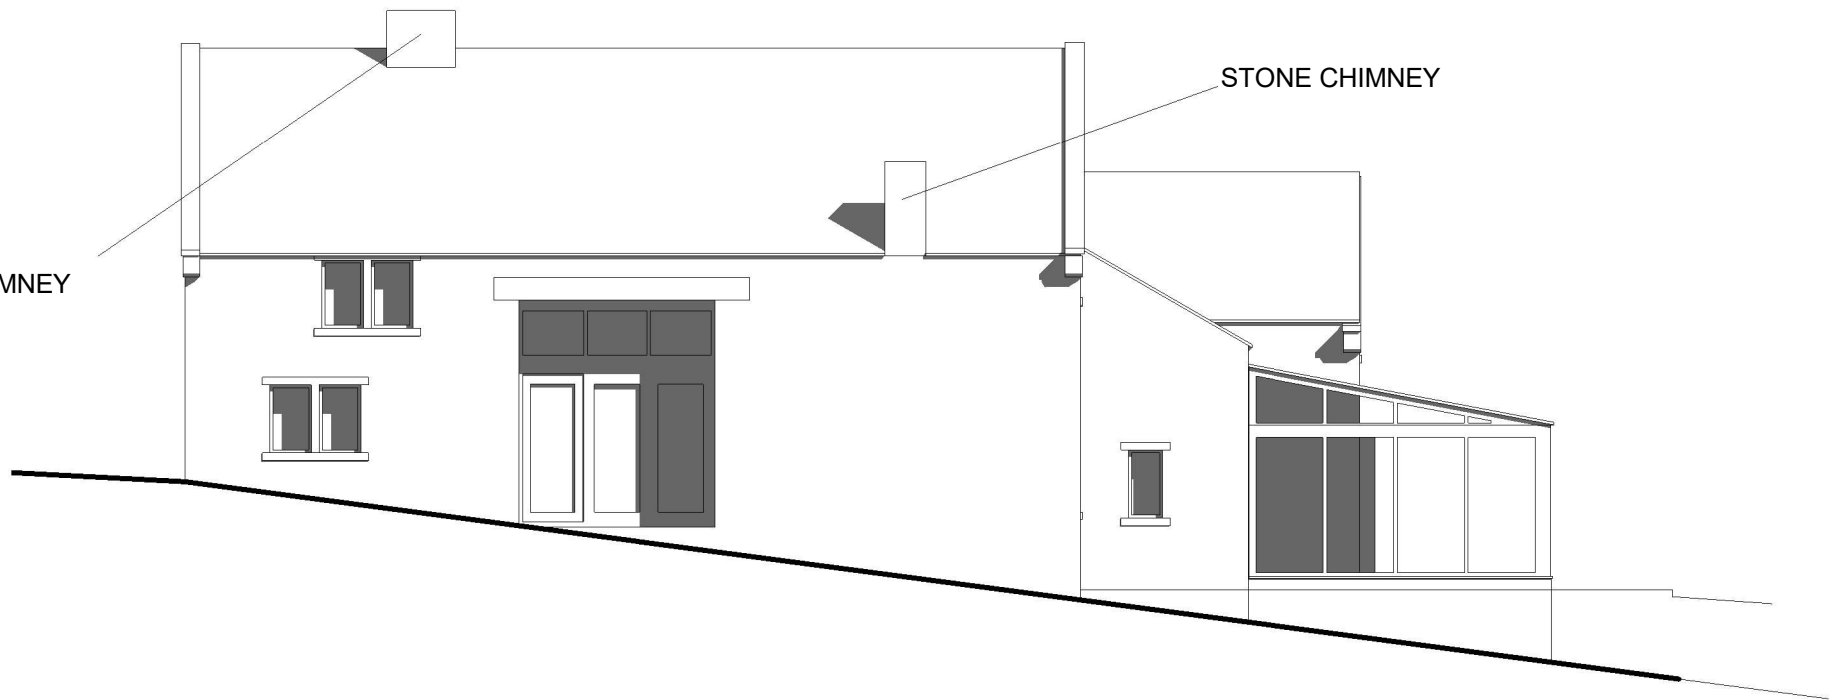

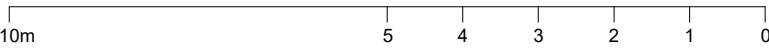

PLANNING BY DESIGN
FROM CONCEPT TO COMPLETION

ALL DIMENSIONS TO BE VERIFIED ON SITE
THIS DRAWING IS NOT FOR CONSTRUCTION

Rev

New Springs Barn
Saccary Lane
BB1 9DL

EXISTING SOUTH AND EAST ELEVATIONS			
Date	24.01.2024	Scale @ A3 1:100	No. 04
By	Author		
Drwg ref:		NewSpringsBarnExistingSouthAndEastElevationsV1	