


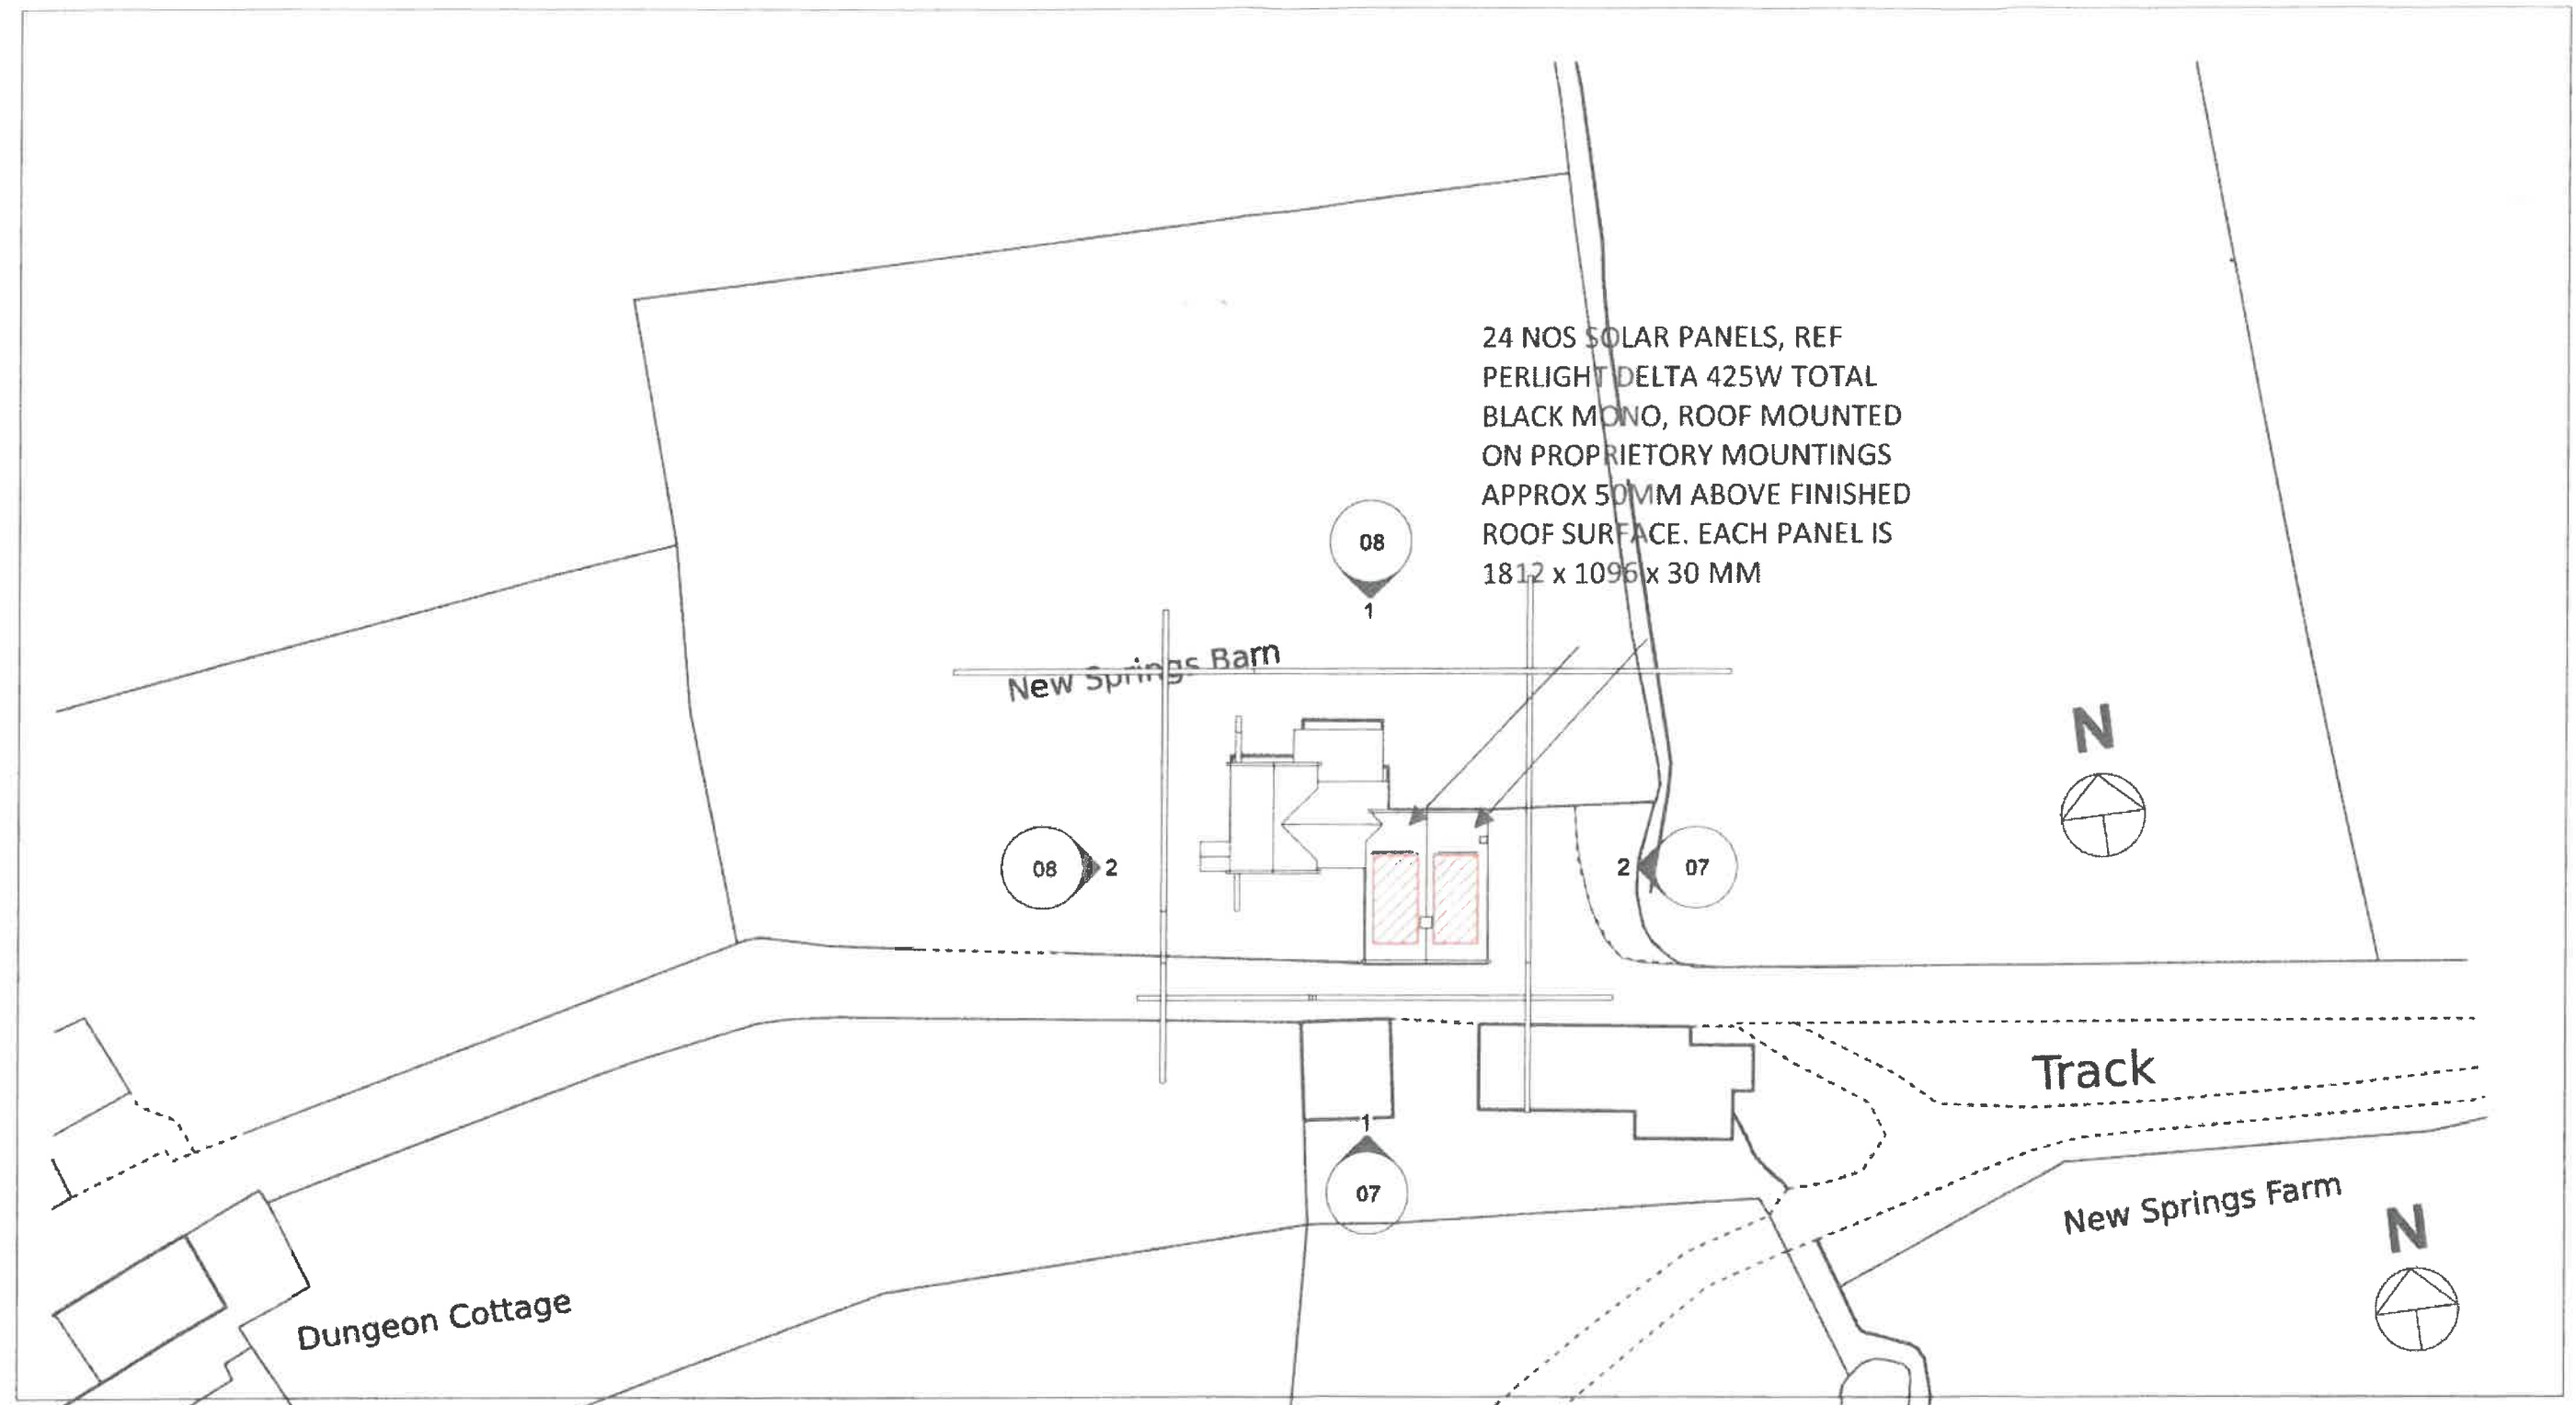

50 25 20 15 10 5 0m

**PLANNING BY DESIGN**
FROM CONCEPT TO COMPLETIONALL DIMENSIONS TO BE VERIFIED ON SITE
THIS DRAWING IS NOT FOR CONSTRUCTION

Rev

New Springs Barn
Saccary Lane
BB1 9DL**PROPOSED BLOCK PLAN**

Date	24.01.2024	Scale @ A3	No.
By	JL	1:500	02
Drwg ref	NewSpringsBarnProposedBlockPlanV1		