




ALUMINIUM FRAMED
CONSERVATORY

NORTH (REAR) ELEVATION

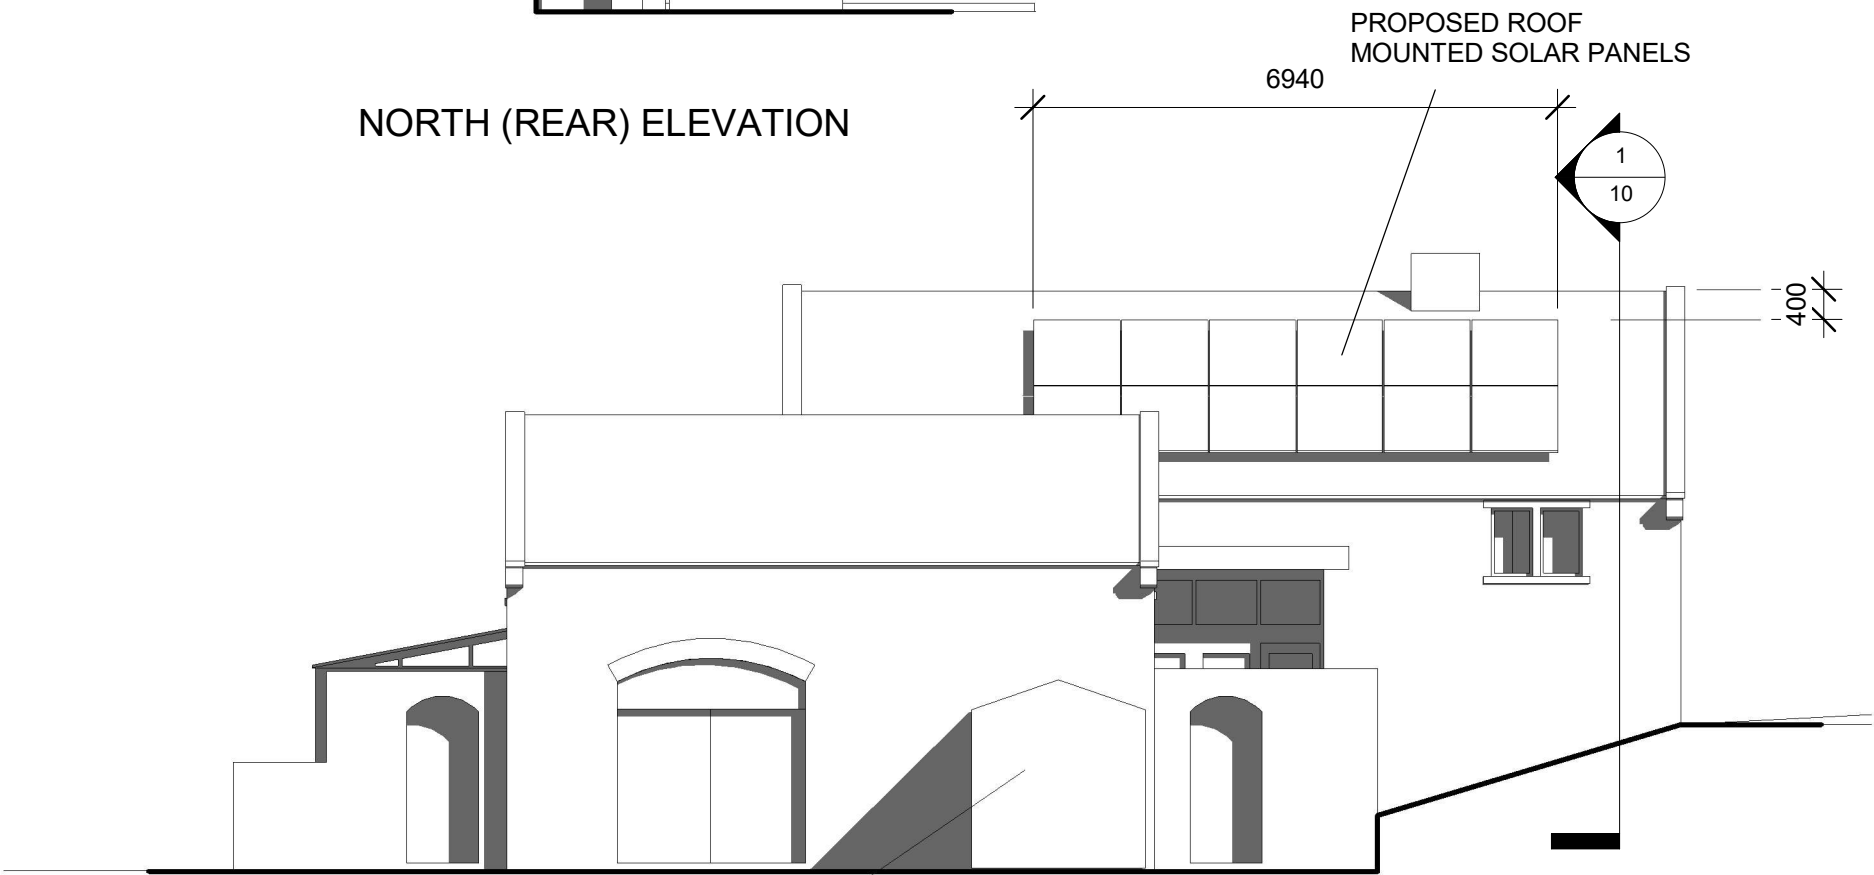

WEST ELEVATION

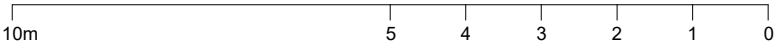

<div><div><div>PLANNING BY DESIGN</div><div>FROM CONCEPT TO COMPLETION</div></div></div> <div>ALL DIMENSIONS TO BE VERIFIED ON SITE THIS DRAWING IS NOT FOR CONSTRUCTION</div>	Rev	New Springs Barn Saccary Lane BB1 9DL	PROPOSED NORTH AND WEST ELEVATIONS		
			Date	24.01.2024	Scale @ A3
			By	JL	1:100
			Drwg ref:	NewSpringsBarnProposedNorthAndWestElevationsV1	
			No.	08	