



©Crown copyright 2023
 All rights reserved
 VGH Licence Number 100045381



VALE
 GARDEN
 HOUSES
 LTD

LONDONTHORPE ROAD
 GRANTHAM
 LINCOLNSHIRE, NG31 9SJ
 TEL: 01476 564433 FAX: 01476 578555

NOTE:
 BASEWORKS ARE TO BE SET OUT ONLY TO
 FOUNDATION DRAWINGS. CONTRACTORS AND
 ERECTORS MUST VERIFY ALL DIMENSIONS ON
 SITE BEFORE WORK COMMENCES.

THIS DRAWING, ITS DESIGN AND APPLICATION
 TO SITE, AND ITS COMPONENTS REMAINS THE
 PROPERTY OF VALE GARDEN HOUSES LTD.
 AND MAY NOT BE REPRODUCED IN ANY WAY
 WITHOUT PRIOR CONSENT

Rev	Date:	Details:
A	30/08/23	BOUNDARY ALTERATION

Client: *54945*
MR A HINCHLIFE


Address:
BEECHTHORPE
WADDINGTON
CLITHEROE
LANCASHIRE
BB7 5HY

Scale: _____ Date: *21 JUNE 25*

Drawn By: *RACHAEL* Checked By: *N. L.*


Drawing:
PLANNING: SITE LOCATION

Drawing No.
A20 14128-10 (P3) A

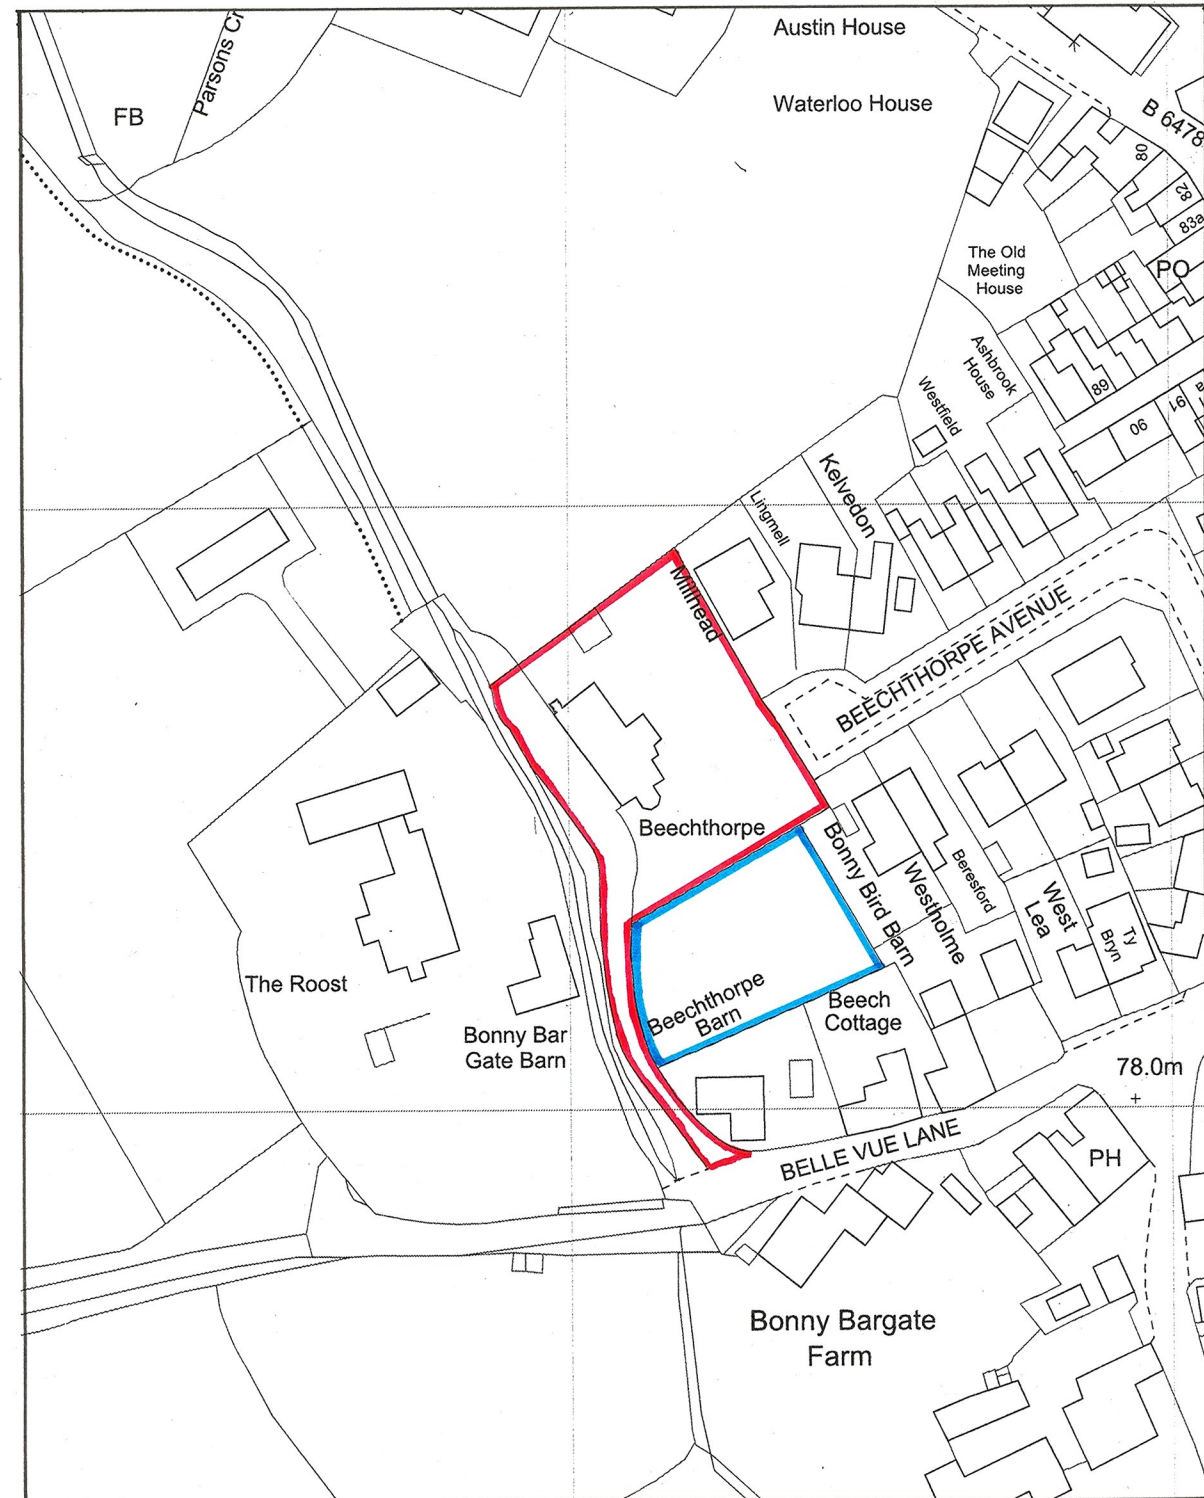

SITE LOCATION: 1:1250

EXISTING BLOCK PLAN: 1:500

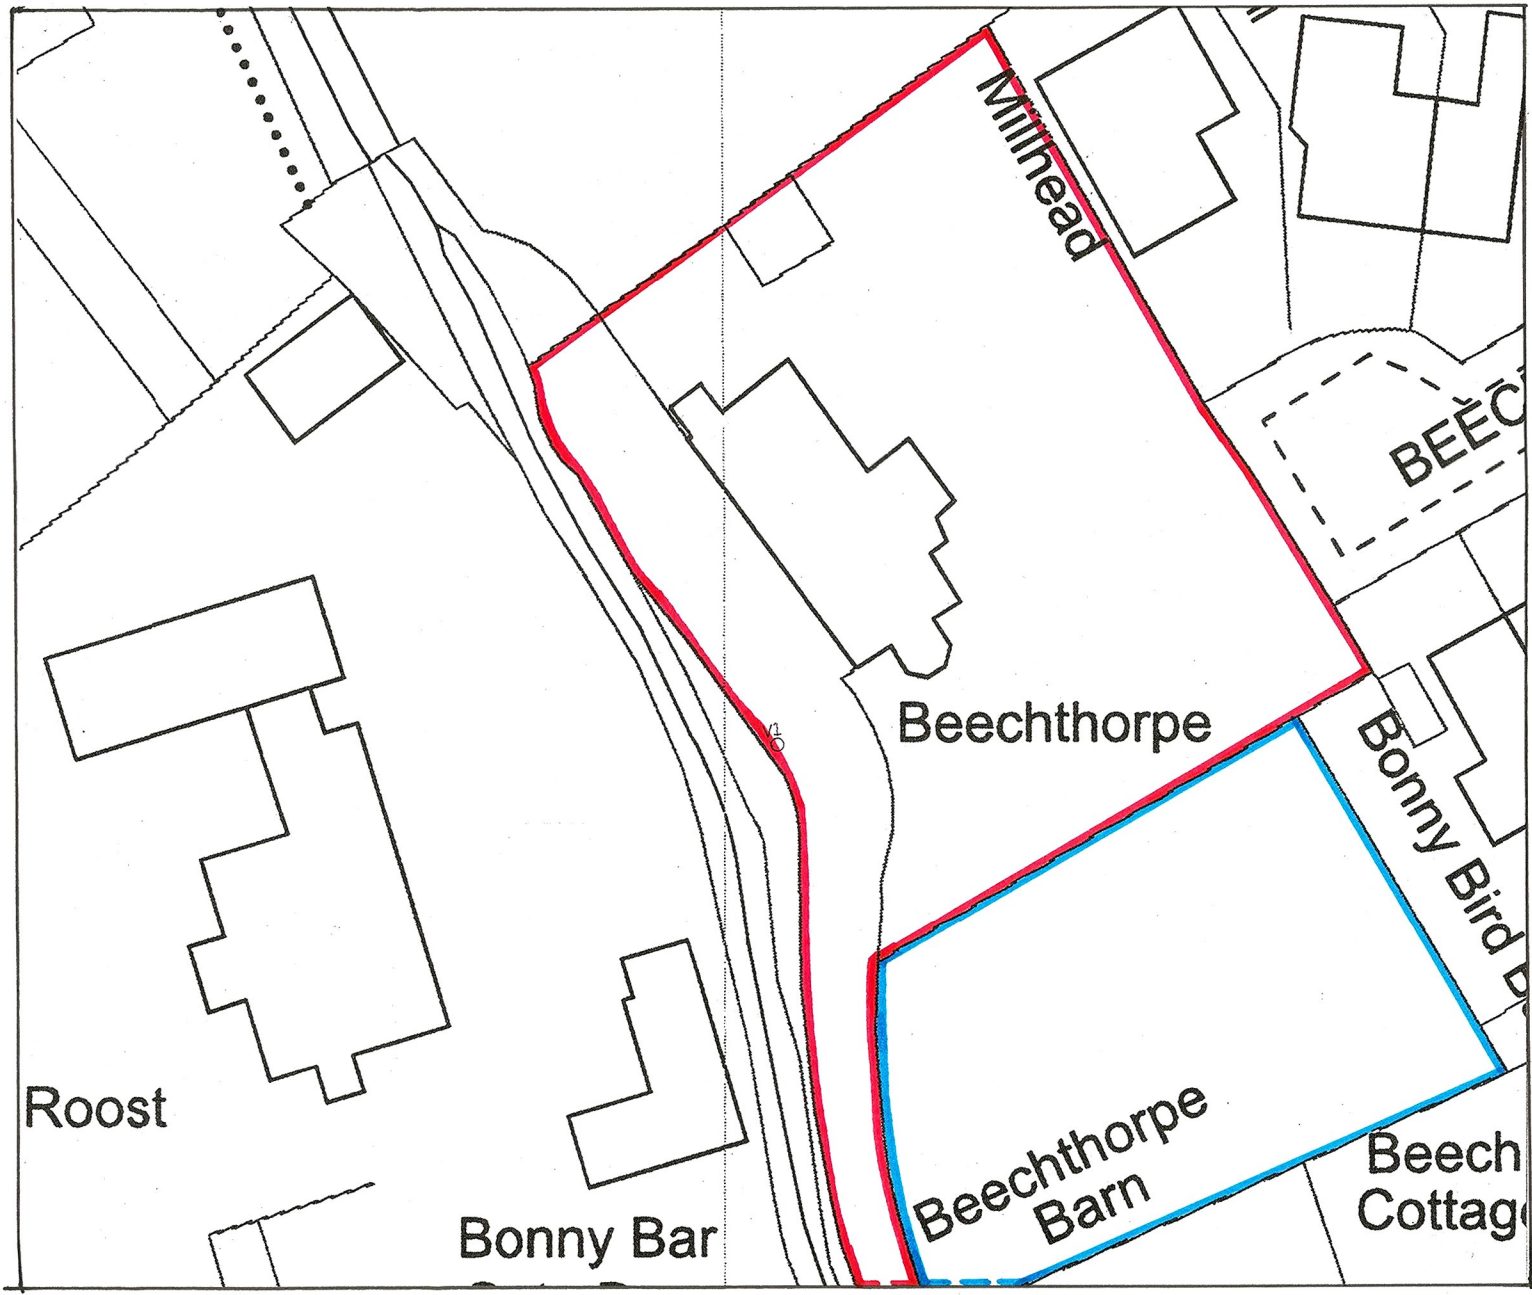

PROPOSED BLOCK PLAN: 1:500

